



House type 'Elkstone' a.k.a. 3Bsp2
Plt 5 (As), Plt 6 (Opp)

REM approved

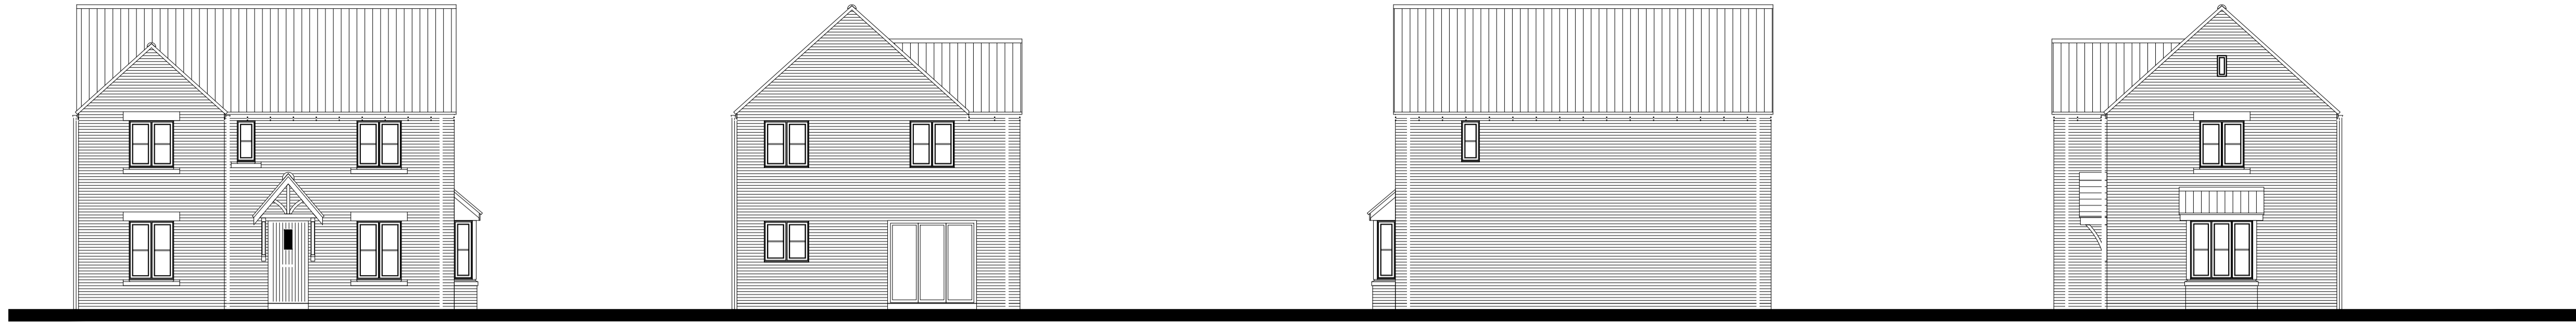


Technical design stage adjustment

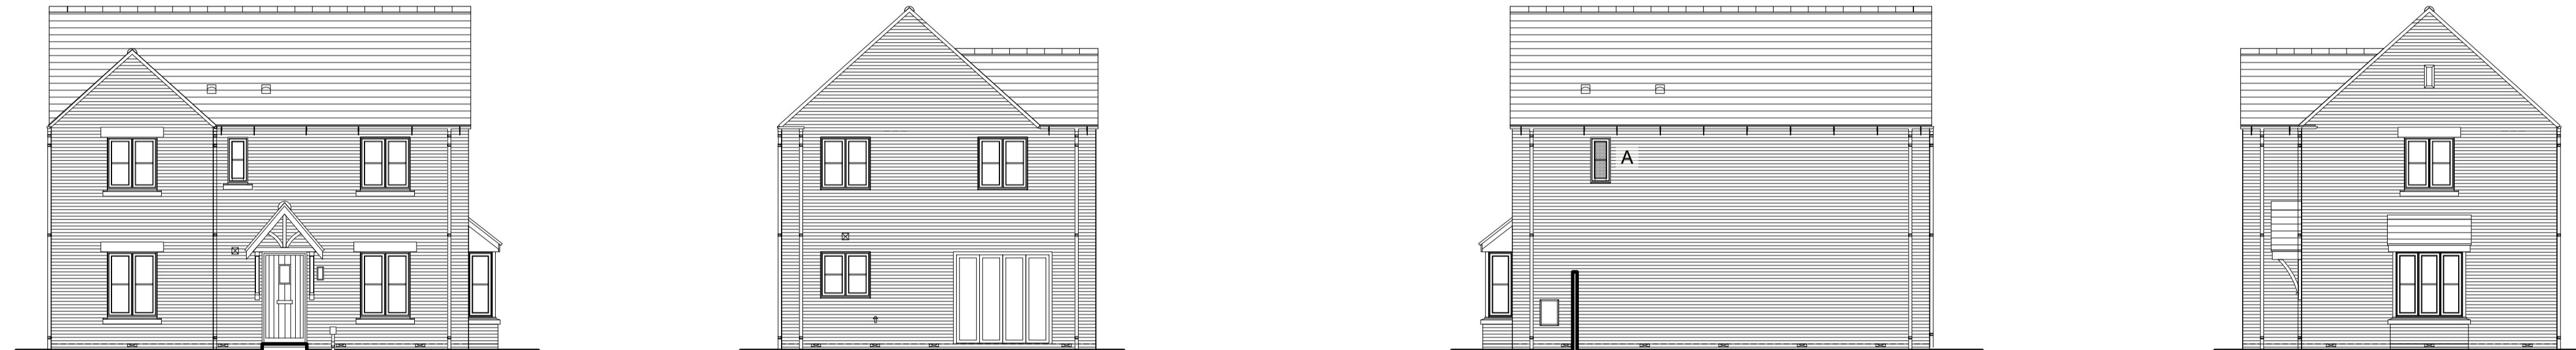


Notes:
- window 'A' to be omitted on Plt 6 only, to avoid direct line of sight into Plt 5 window.

House type 'F555/F668' a.k.a. Coleshill
Plt 3/4 & 29/30

REM approved

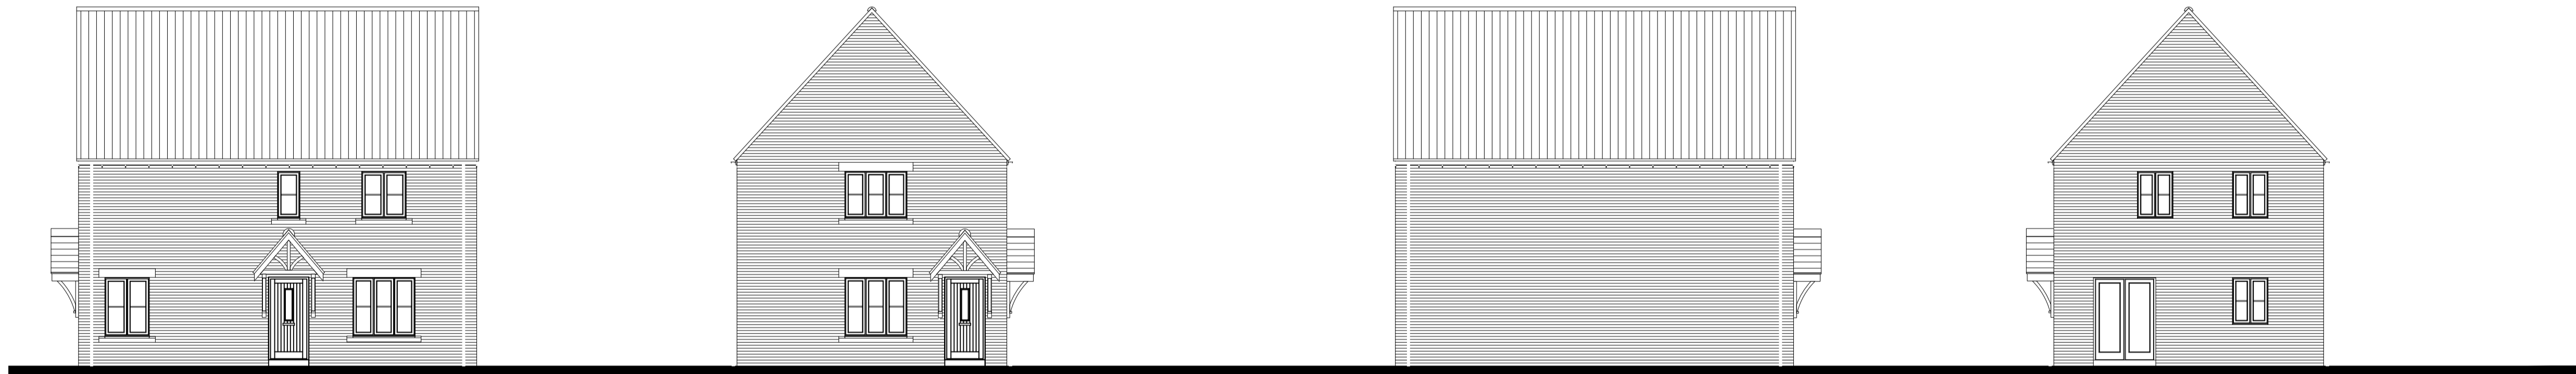

Technical design stage adjustment

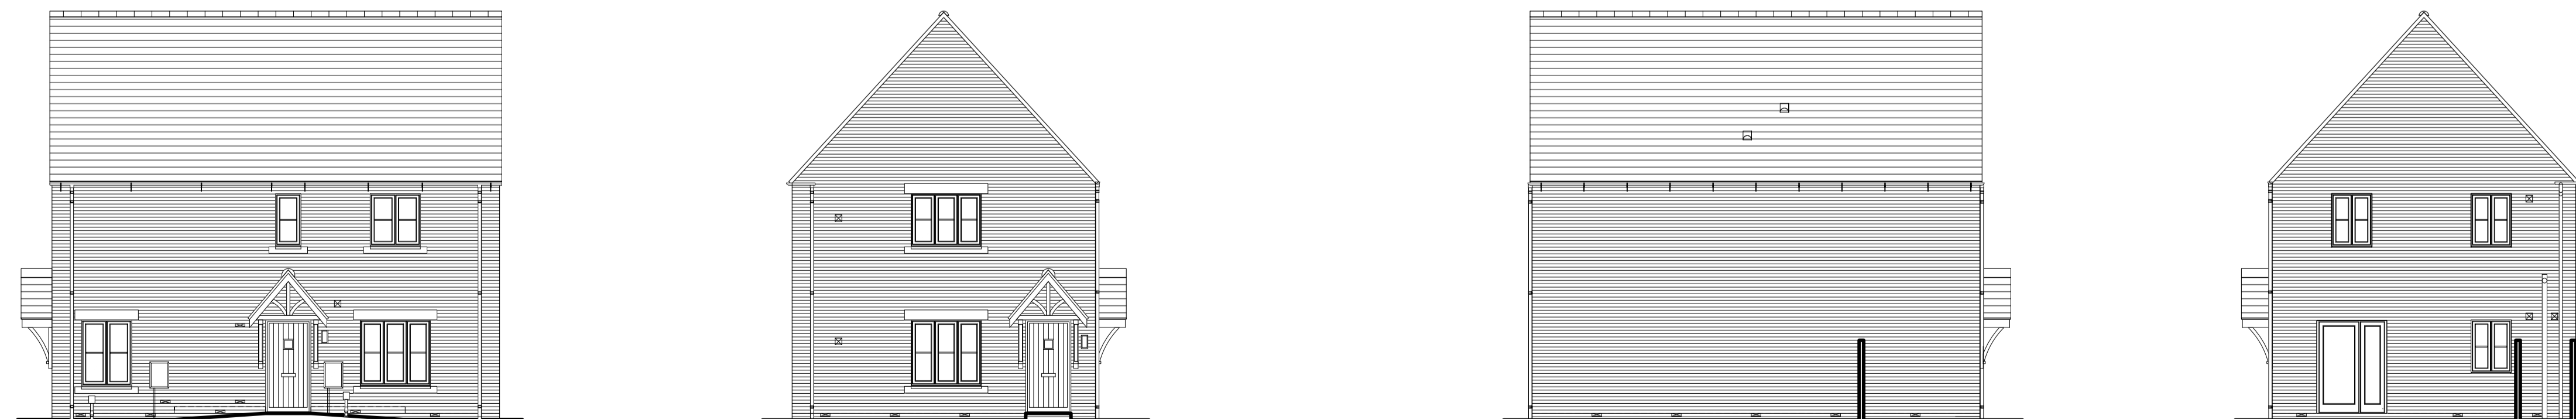

Notes:
- rear window centred over patio doors.



This drawing is the copyright of GreenSquareAccord ©. All rights reserved.

scalebar 1:100 @ A1
0 5m

E: design.team@greensquareaccord.co.uk T: 0300 111 7000

PLANNING

REV	DESCRIPTION	DATE	AUTH	CHKD

Project
**Land at Tappers Farm
Oxford Road, Bodicote**

Drawing Title
**Elevations compared:
REM approved and
Tech design proposals**

Date	28.09.23
Scale	1:100 @ A1
Project No.	22-029

Status	Planning
Drawn by	CAB
Checked by	-
Drawing No.	P/EK/200 / -
Revision	-