



House type 'Earlwood' a.k.a. 3Bsp1
Plt 20

REM approved

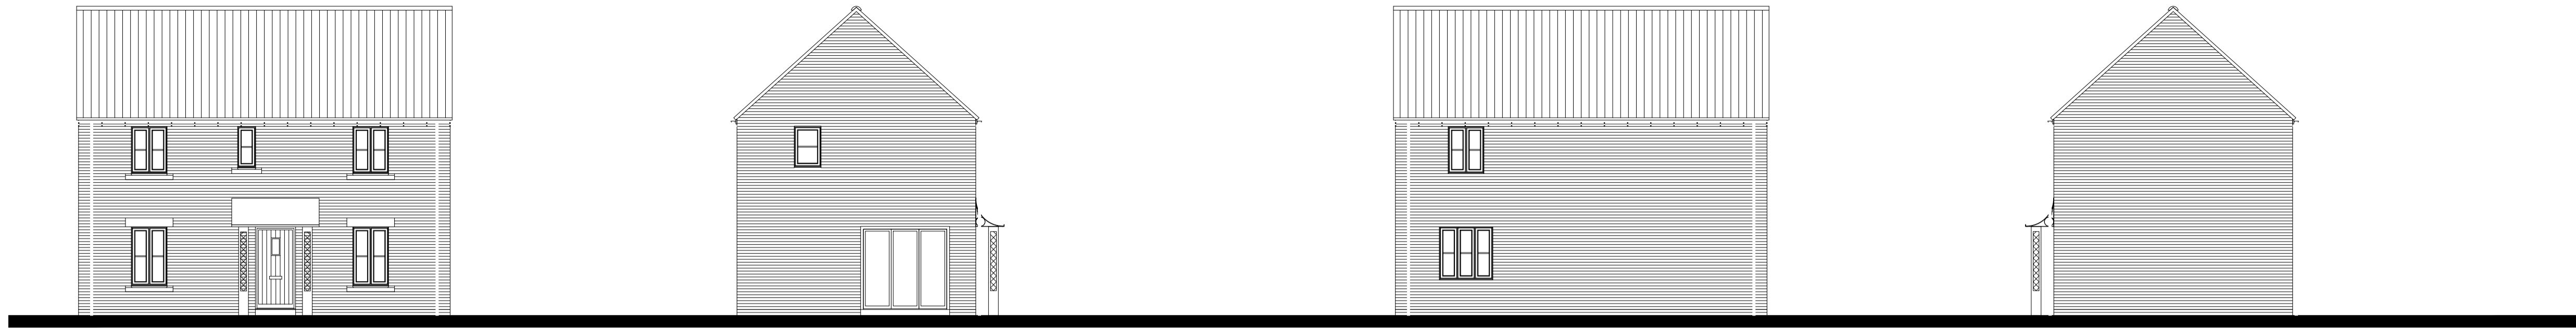


Technical design stage adjustment

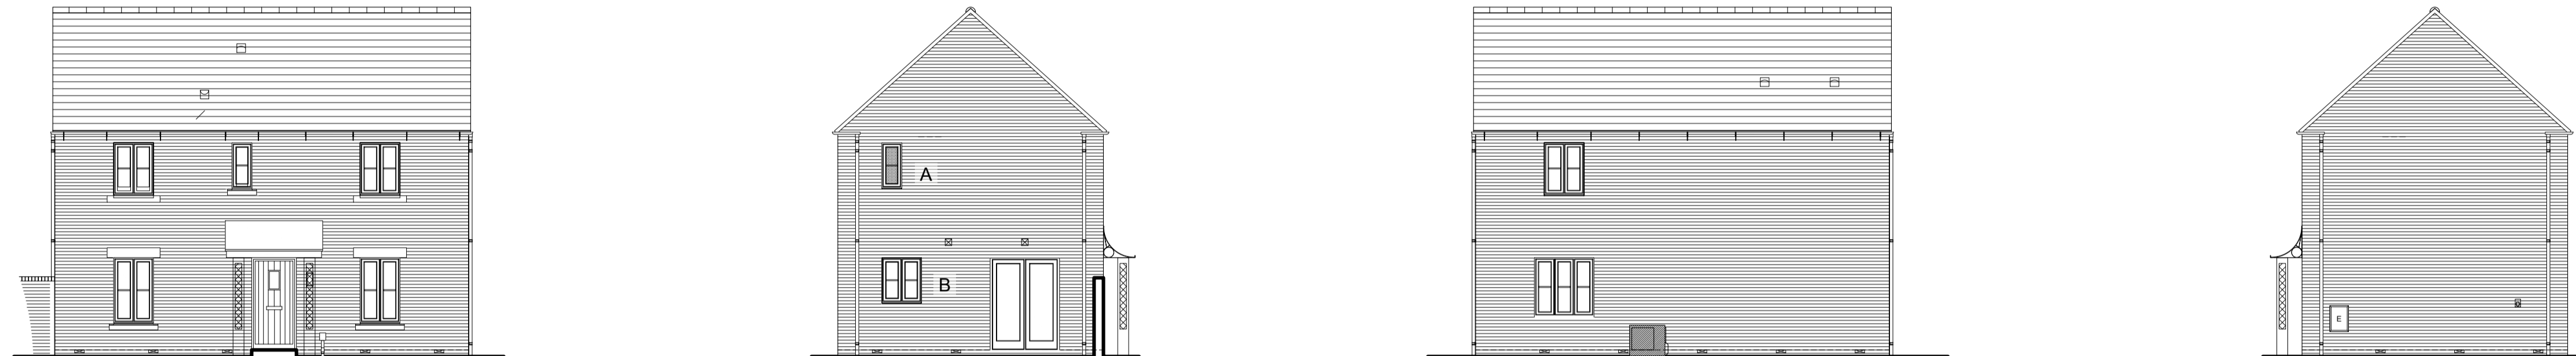

Notes:
- ensuite window 'A' changed to slimmer proportions
- kitchen window 'B' added (not visible from public realm)

House type 'Earlwood' a.k.a. 3Bsp1
Plt 42

REM approved

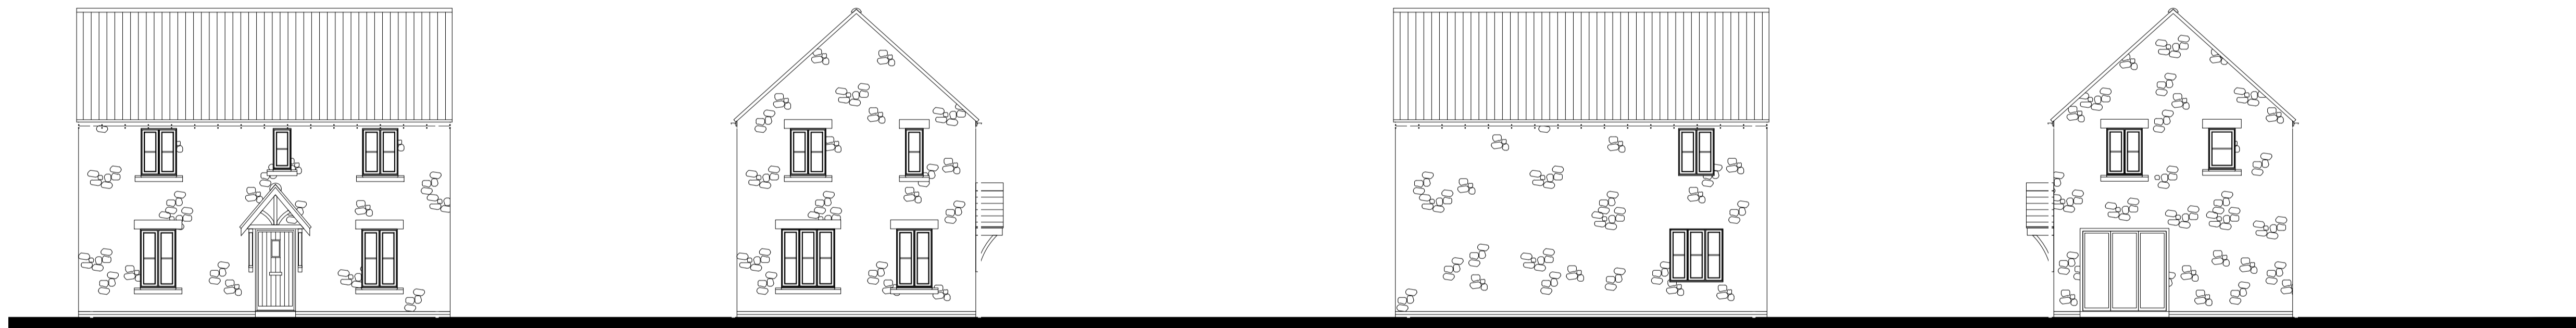

Technical design stage adjustment



Notes:
- elevation 'C' 1st floor window dressings omitted
- other adjustments the same as Plt 20



E: design.team@greensquareaccord.co.uk T: 0300 111 7000

This drawing is the copyright of GreenSquareAccord ©. All rights reserved.

scalebar 1:100 @ A1
0 5m

PLANNING

REV	DESCRIPTION	DATE	AUTH	CHKD

Project
**Land at Tappers Farm
Oxford Road, Bodicote**

Drawing Title
**Elevations compared:
REM approved and
Tech design proposals**

Date 28.09.23	Status Planning
Scale 1:100 @ A1	Drawn by CAB
Project No. 22-029	Checked by -
	Revision P/EW/200 / -