


REM
approved
Plt 13 As
Plt 14 Opp
Plt 45 Opp

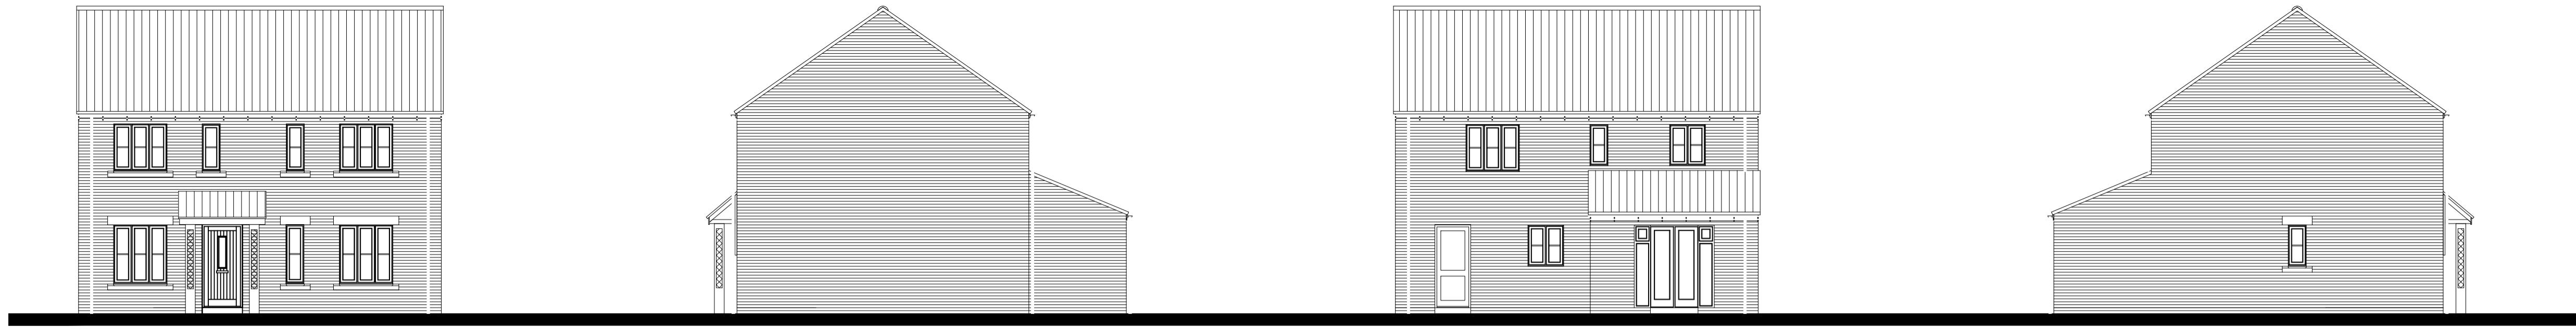


Technical
design stage
adjustment
Plt 13



Notes:
- no change.

Technical
design stage
adjustment
Plt 14

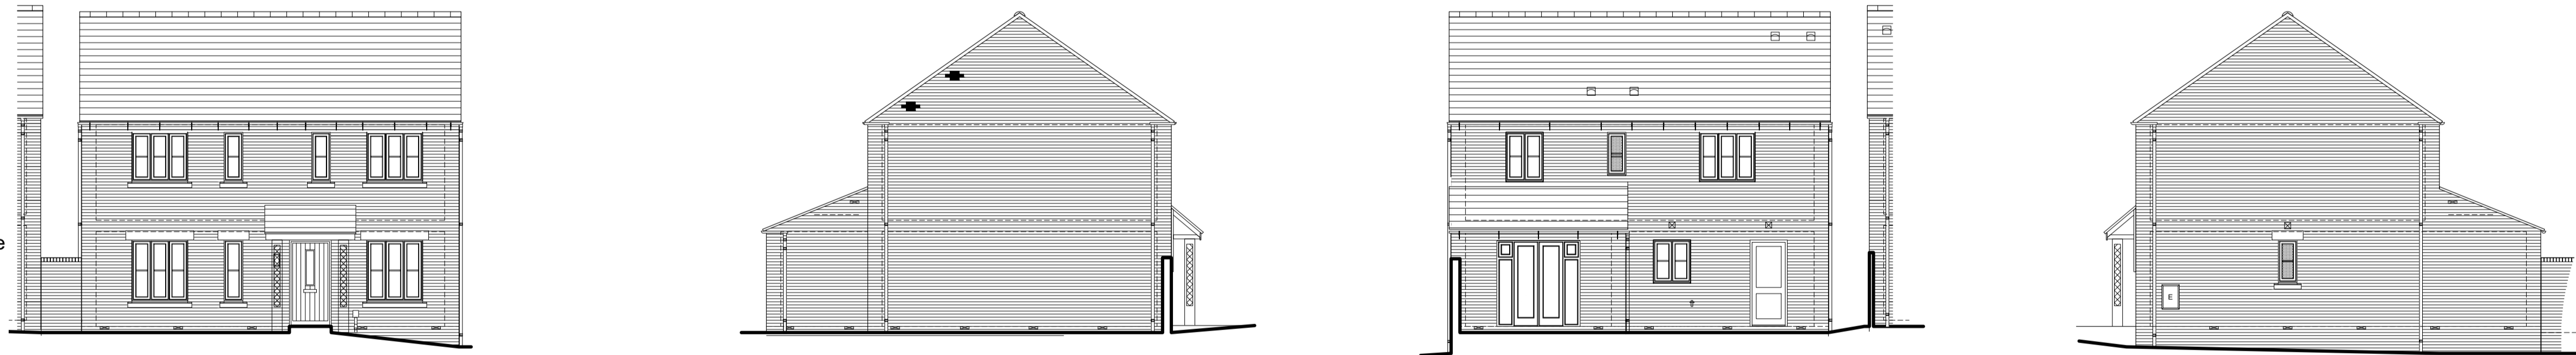

Notes:
- no change.

Technical
design stage
adjustment
Plt 45



Notes:
- window 'A' omitted because it would face the adjoining neighbour's parking
- Utility window 'B' added for improved amenity and overlooking own parking

PLANNING

REV	DESCRIPTION	DATE	AUTH	CHKD
-----	-------------	------	------	------

Project
**Land at Tappers Farm
Oxford Road, Bodicote**

Drawing Title
**Elevations compared:
REM approved and
Tech design proposals**

Date
28.09.23
Scale
1:100 @ A1
Project No.
22-029

Status
Planning
Drawn by
CAB
Checked by
-
Drawing No.
P/HT/200 / -
Revision