
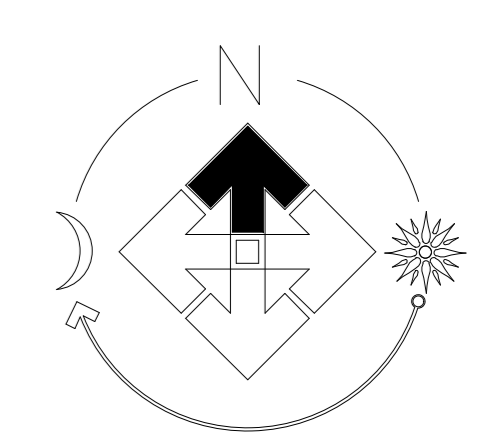


- LEGEND**
- EXISTING TREES/HEDGES
With Root Protection Area
To Be Retained
 - PROPOSED TREES
Extra Heavy/Heavy Standard
See Schedule
 - ORNAMENTAL HEDGE
See Schedule
 - NATIVE HEDGE
See Schedule
 - PROPOSED PLANTING
Shrubs/Herbaceous/Grasses
See Schedule
 - TURF
with area (m²)
 - AMENITY GRASS AREAS
Wear Tolerant Turfgrass Mixture
Emergate EG22 sown at 25g/m²
Keep mown short to 40mm
 - WILDFLOWER MEADOW
Special General Purpose Meadow Mixture
Emergate EM3 sown at 4 g/m²
(Planting grassland to be retained and managed. Where remediation is required see as above)
 - SEASONAL WETLANDS
Meadow Mixture for Seasonally Wet soils
Emergate EM3 sown at 4 g/m²
 - NATIVE WOODLAND MIX
See Schedule
 - NATIVE SCRUB MIX
See Schedule
 - MARGINAL MIX
See Schedule
 - GRAVEL
40mm of Stone over Membrane
 - ARTWORK
To Be Agreed

DRAWING NOTES
All tree and shrub locations and species must be taken into consideration by the project Structural Engineer to ensure that foundation design accords with the specifications set out in Chapter 4 of the NHBC Standards. The Landscape Contractor must ensure that plant material is planted in the locations shown and with NO SUBSTITUTIONS made without consulting the Group Landscape Design Department. It is the Landscape Contractor's responsibility to ensure that all underground services have been located and identified in advance of tree pit excavation so that no services are damaged or compromised by tree planting. Any changes to tree positions, species or specifications must be approved by the Group Landscape Design Department. Underground service strips are to be kept free of all plant material. Contractors must comply with all Health and Safety regulations and be aware of project/site specific information including referring to the information set out in the CDM drawings.

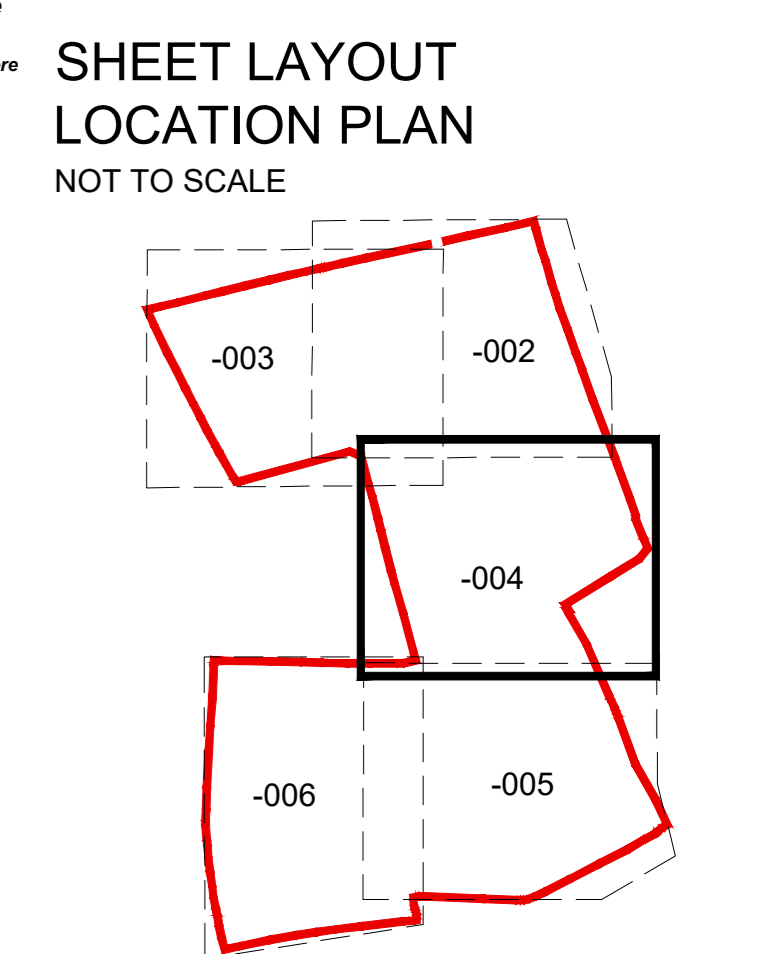

PLOT NUMBER SHEET REF.
SHEET 002 (481-570,574-579)
SHEET 004 (571-573,580-647,728-728)
SHEET 005 (648-725,729-730)

FOR SPECIFICATION, PLANTING DETAILS & SCHEDULE SEE DRAWING WE102-LS-007

Revision	Date
a	15/09/23
b	13/09/23
c	08/11/23

a Latest layout added (D) and landscaping revised.
 b Latest layout added (E) and landscaping revised.
 c Wildflower grassland added to the archaeological area.

Job: Withycombe Farm, Banbury
 Title: Site Landscaping
 Scale: 1:250 @A0
 Date: July 2023
 Drawn: LP
 Checked: FmJ

- CDM LEGEND**
- Brief description of risk.
Caution overhead / underground services.
 - Trees have protection order in place, guarding required.

NOTES:
Principal contractor to ensure all health and safety procedures are being correctly followed in relation to all temporary works.

THIS DRAWING AND THE BUILDING WORKS DEFINED ARE THE COPYRIGHT OF J S BLOOR (SERVICES) LIMITED. NO PART OF THIS DRAWING OR ANY INFORMATION CONTAINED HEREIN IS TO BE REPRODUCED OR TRANSMITTED IN ANY FORM OR BY ANY MEANS, ELECTRONIC OR MECHANICAL, WITHOUT THE WRITTEN PERMISSION OF J S BLOOR (SERVICES) LIMITED. MEMBERSHIP MADE BY OTHER PERSONS.

BLOOR HOMES
J S BLOOR (SERVICES) LIMITED
ASHBY ROAD, MEASHAM, SWALINACOTE, DERBYSHIRE DE12 7JF
TELEPHONE 01530 270100 FACSIMILE 01530 272006

Drawing No: **WE102-LS-004c**

WITHYCOMBE FARM, BANBURY