


Location Plan

Site Address: **Sibford Ferris School, Back Lane, Sibford Ferris, OX15 5QL**

Date Produced: **14-Nov-2023**

Scale: **1:1250 @A3**

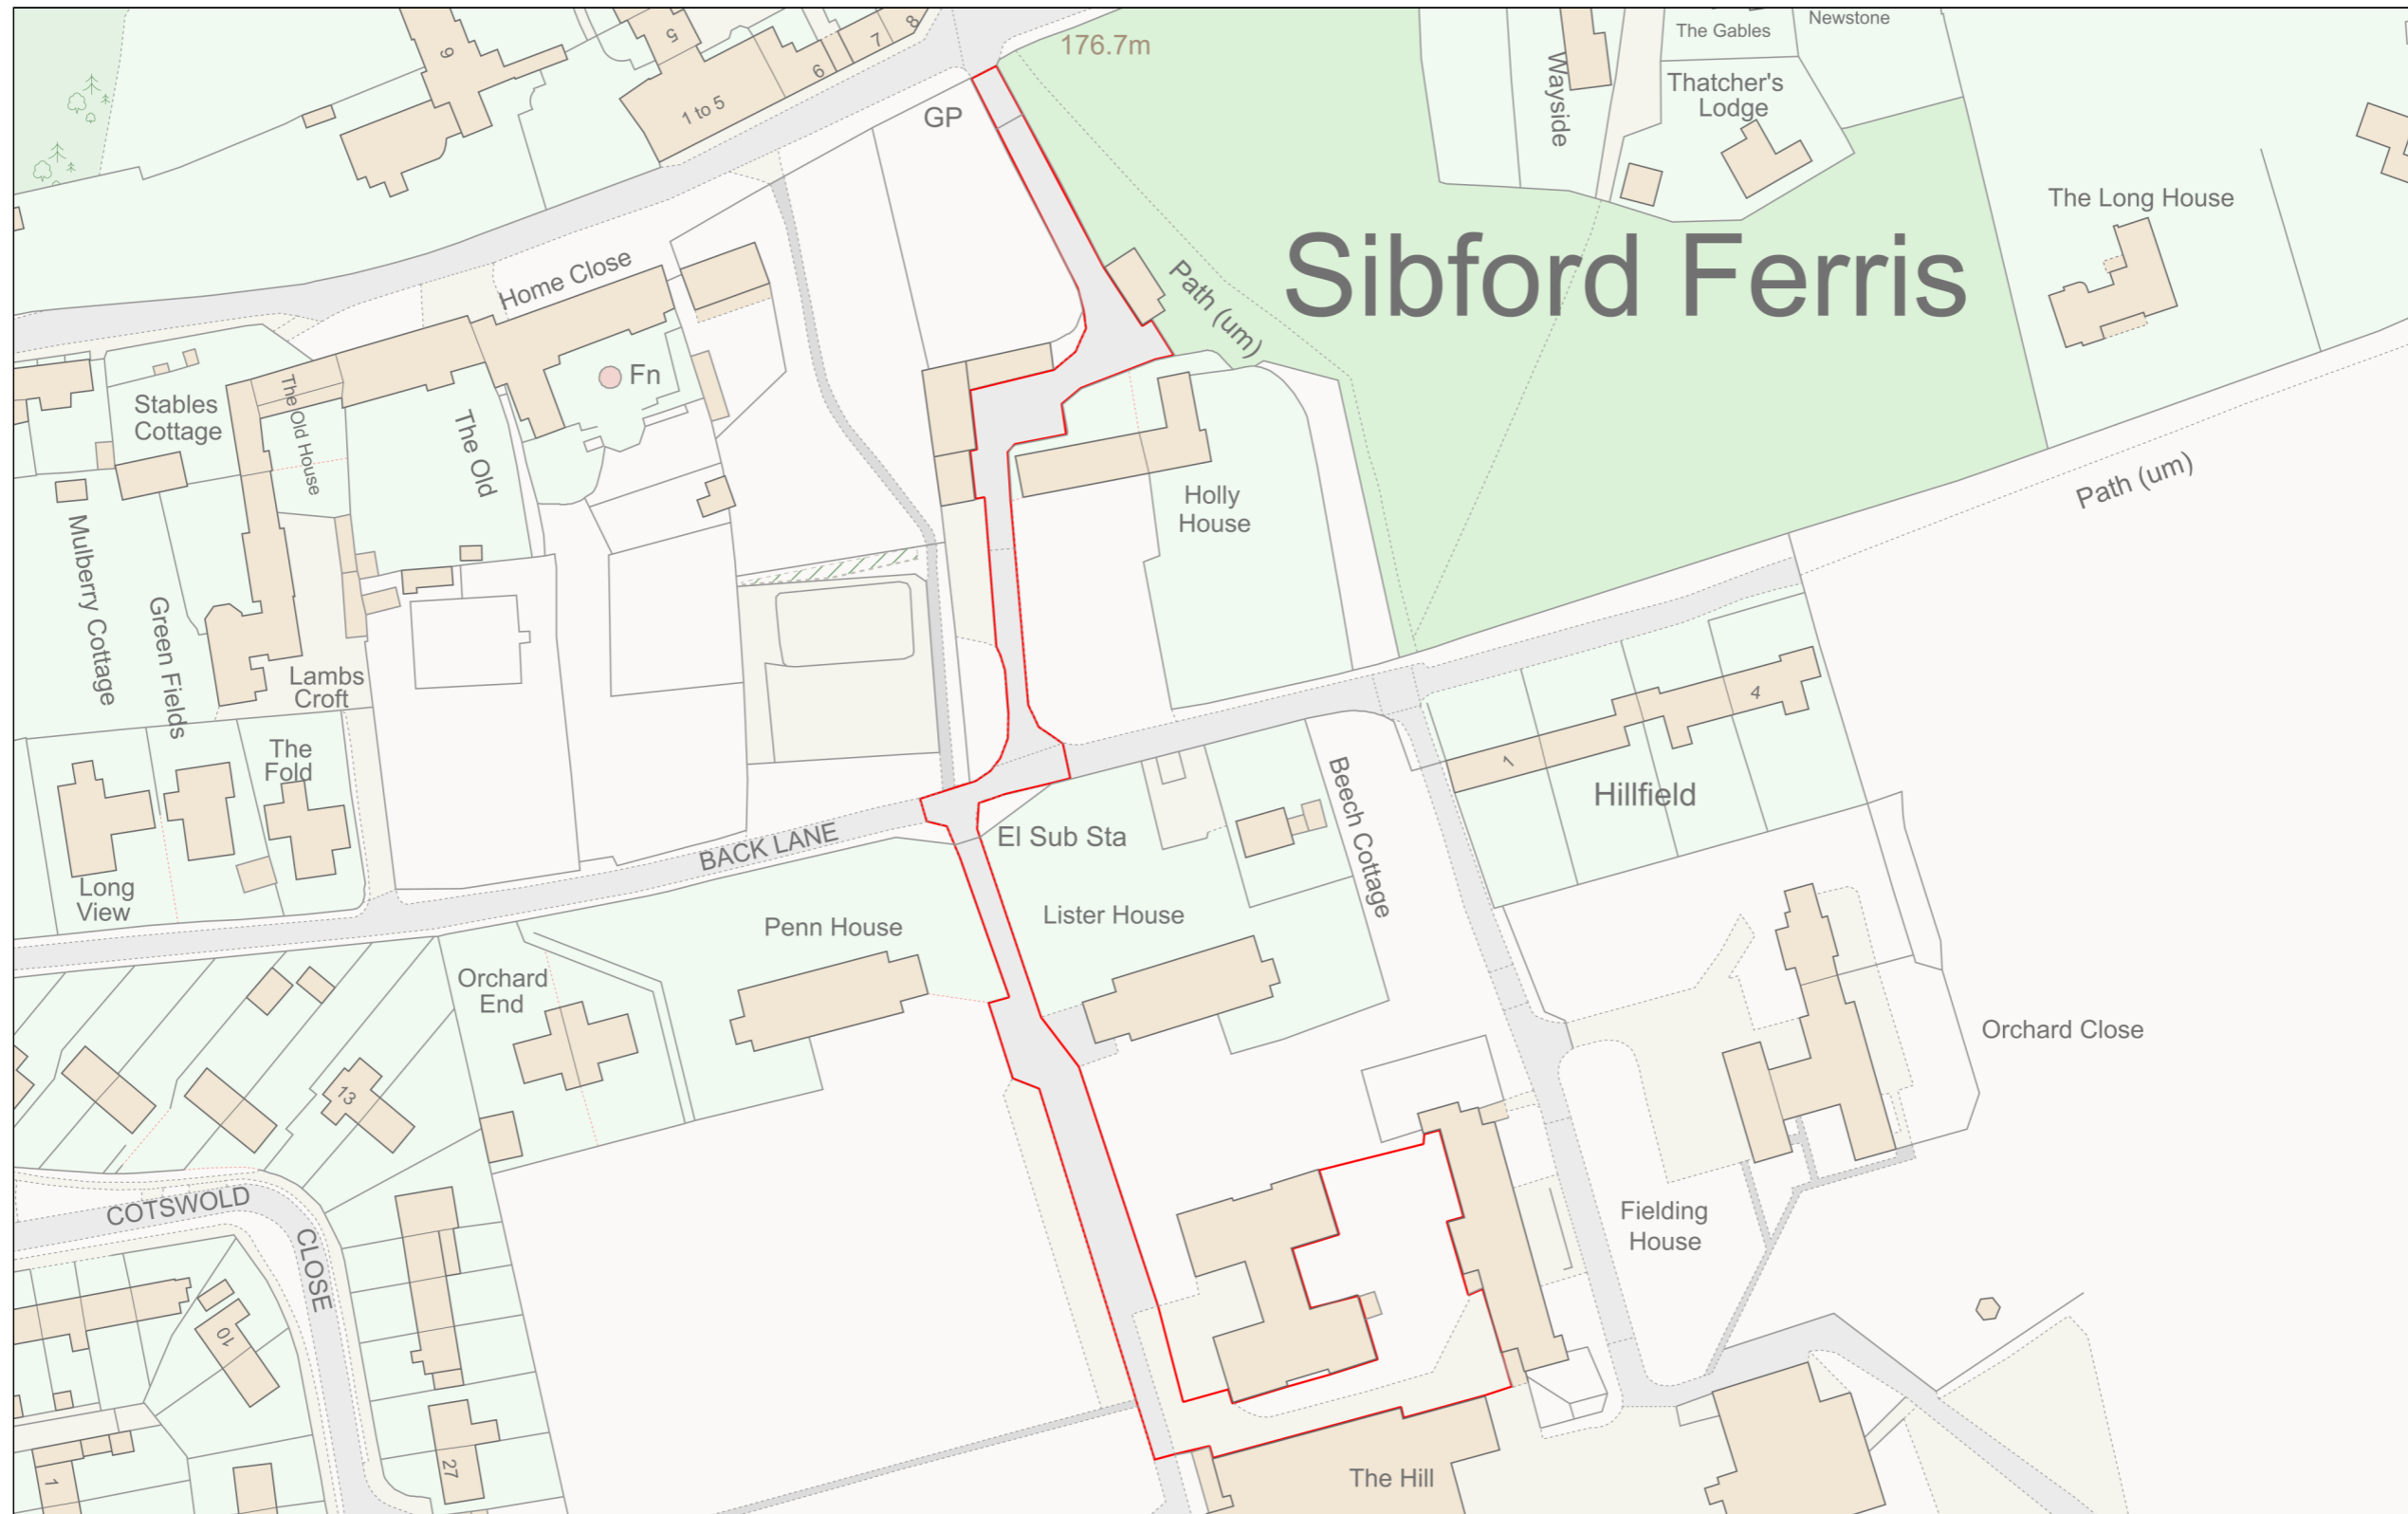

Planning Portal Reference: **PP-12529579v1**

