




DO NOT SCALE
 Contractor to check all dimensions on site and report discrepancies before proceeding.
 This drawing is copyright.

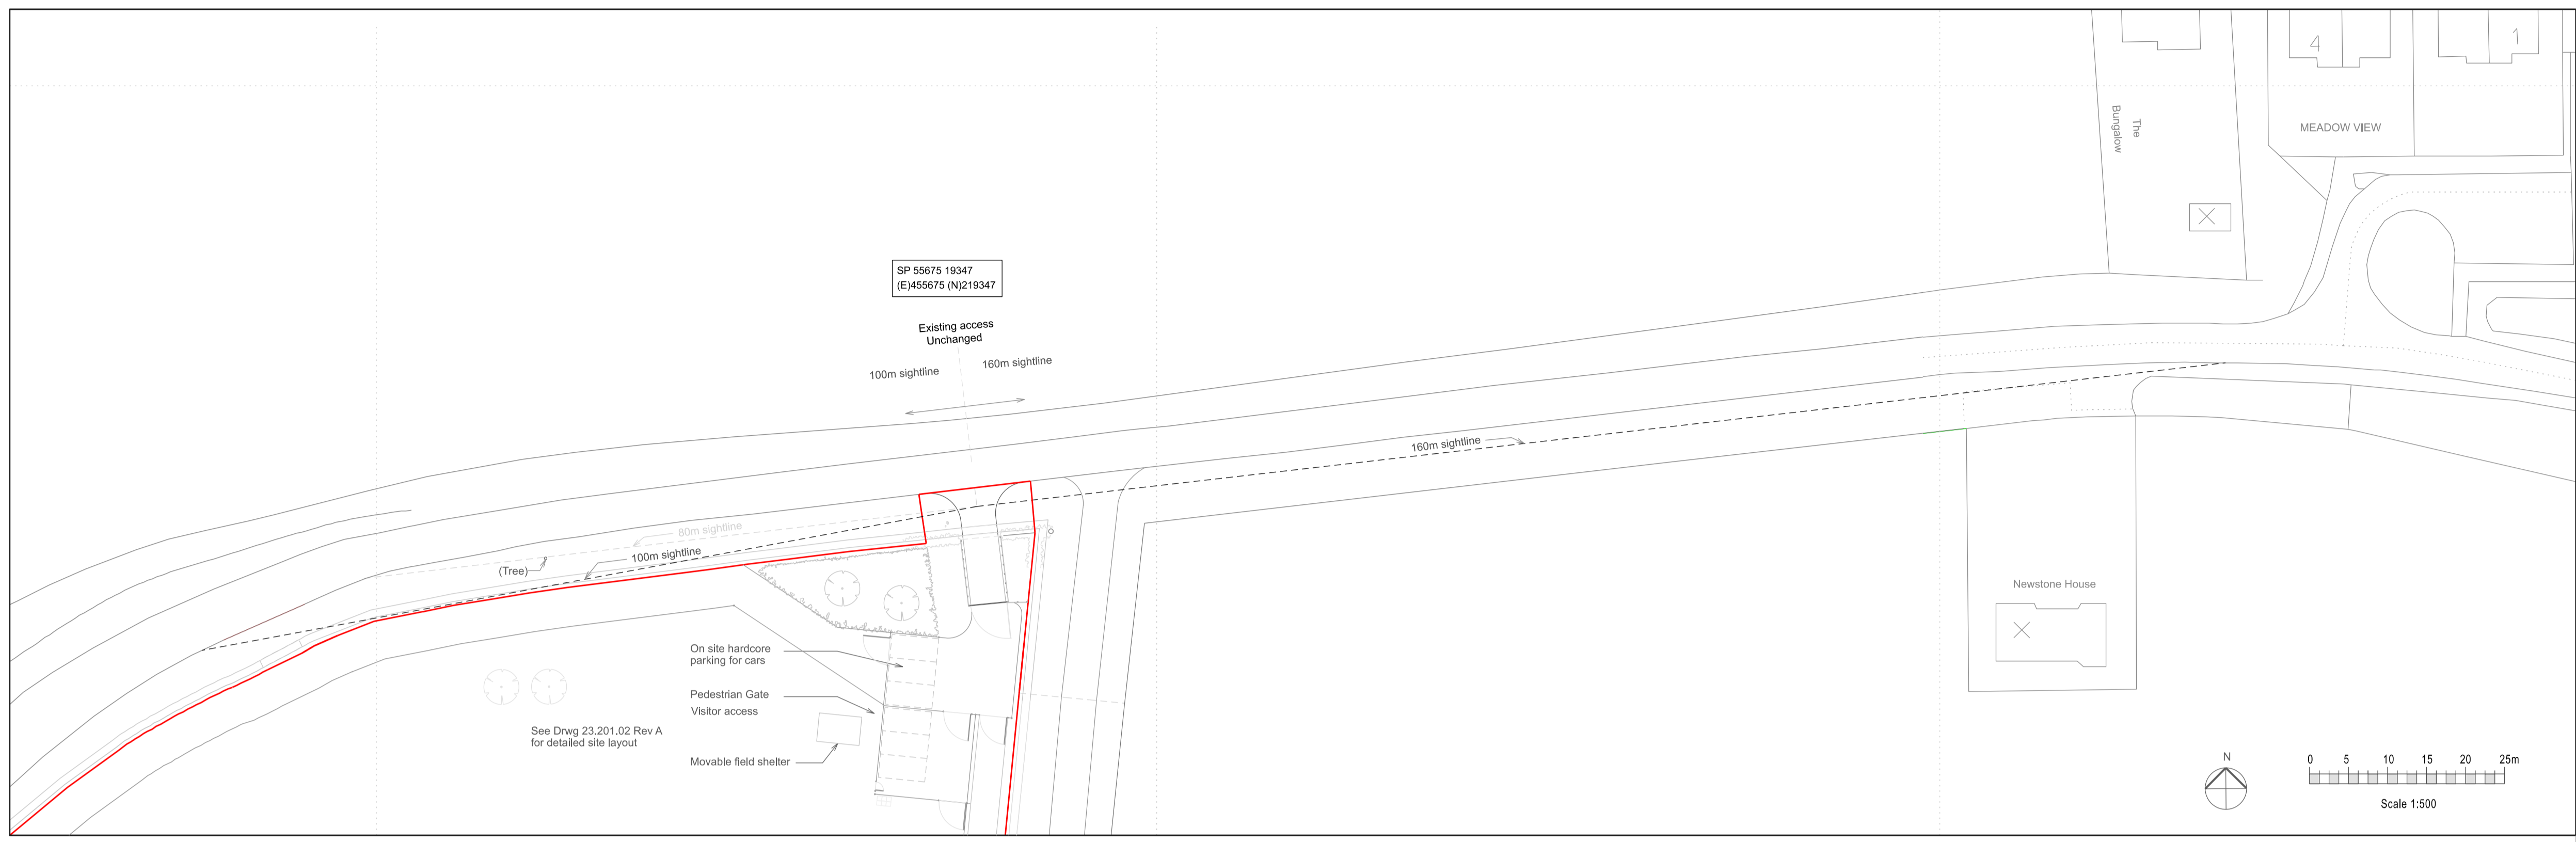

Block Plan As Proposed 1:500
 Showing sight lines

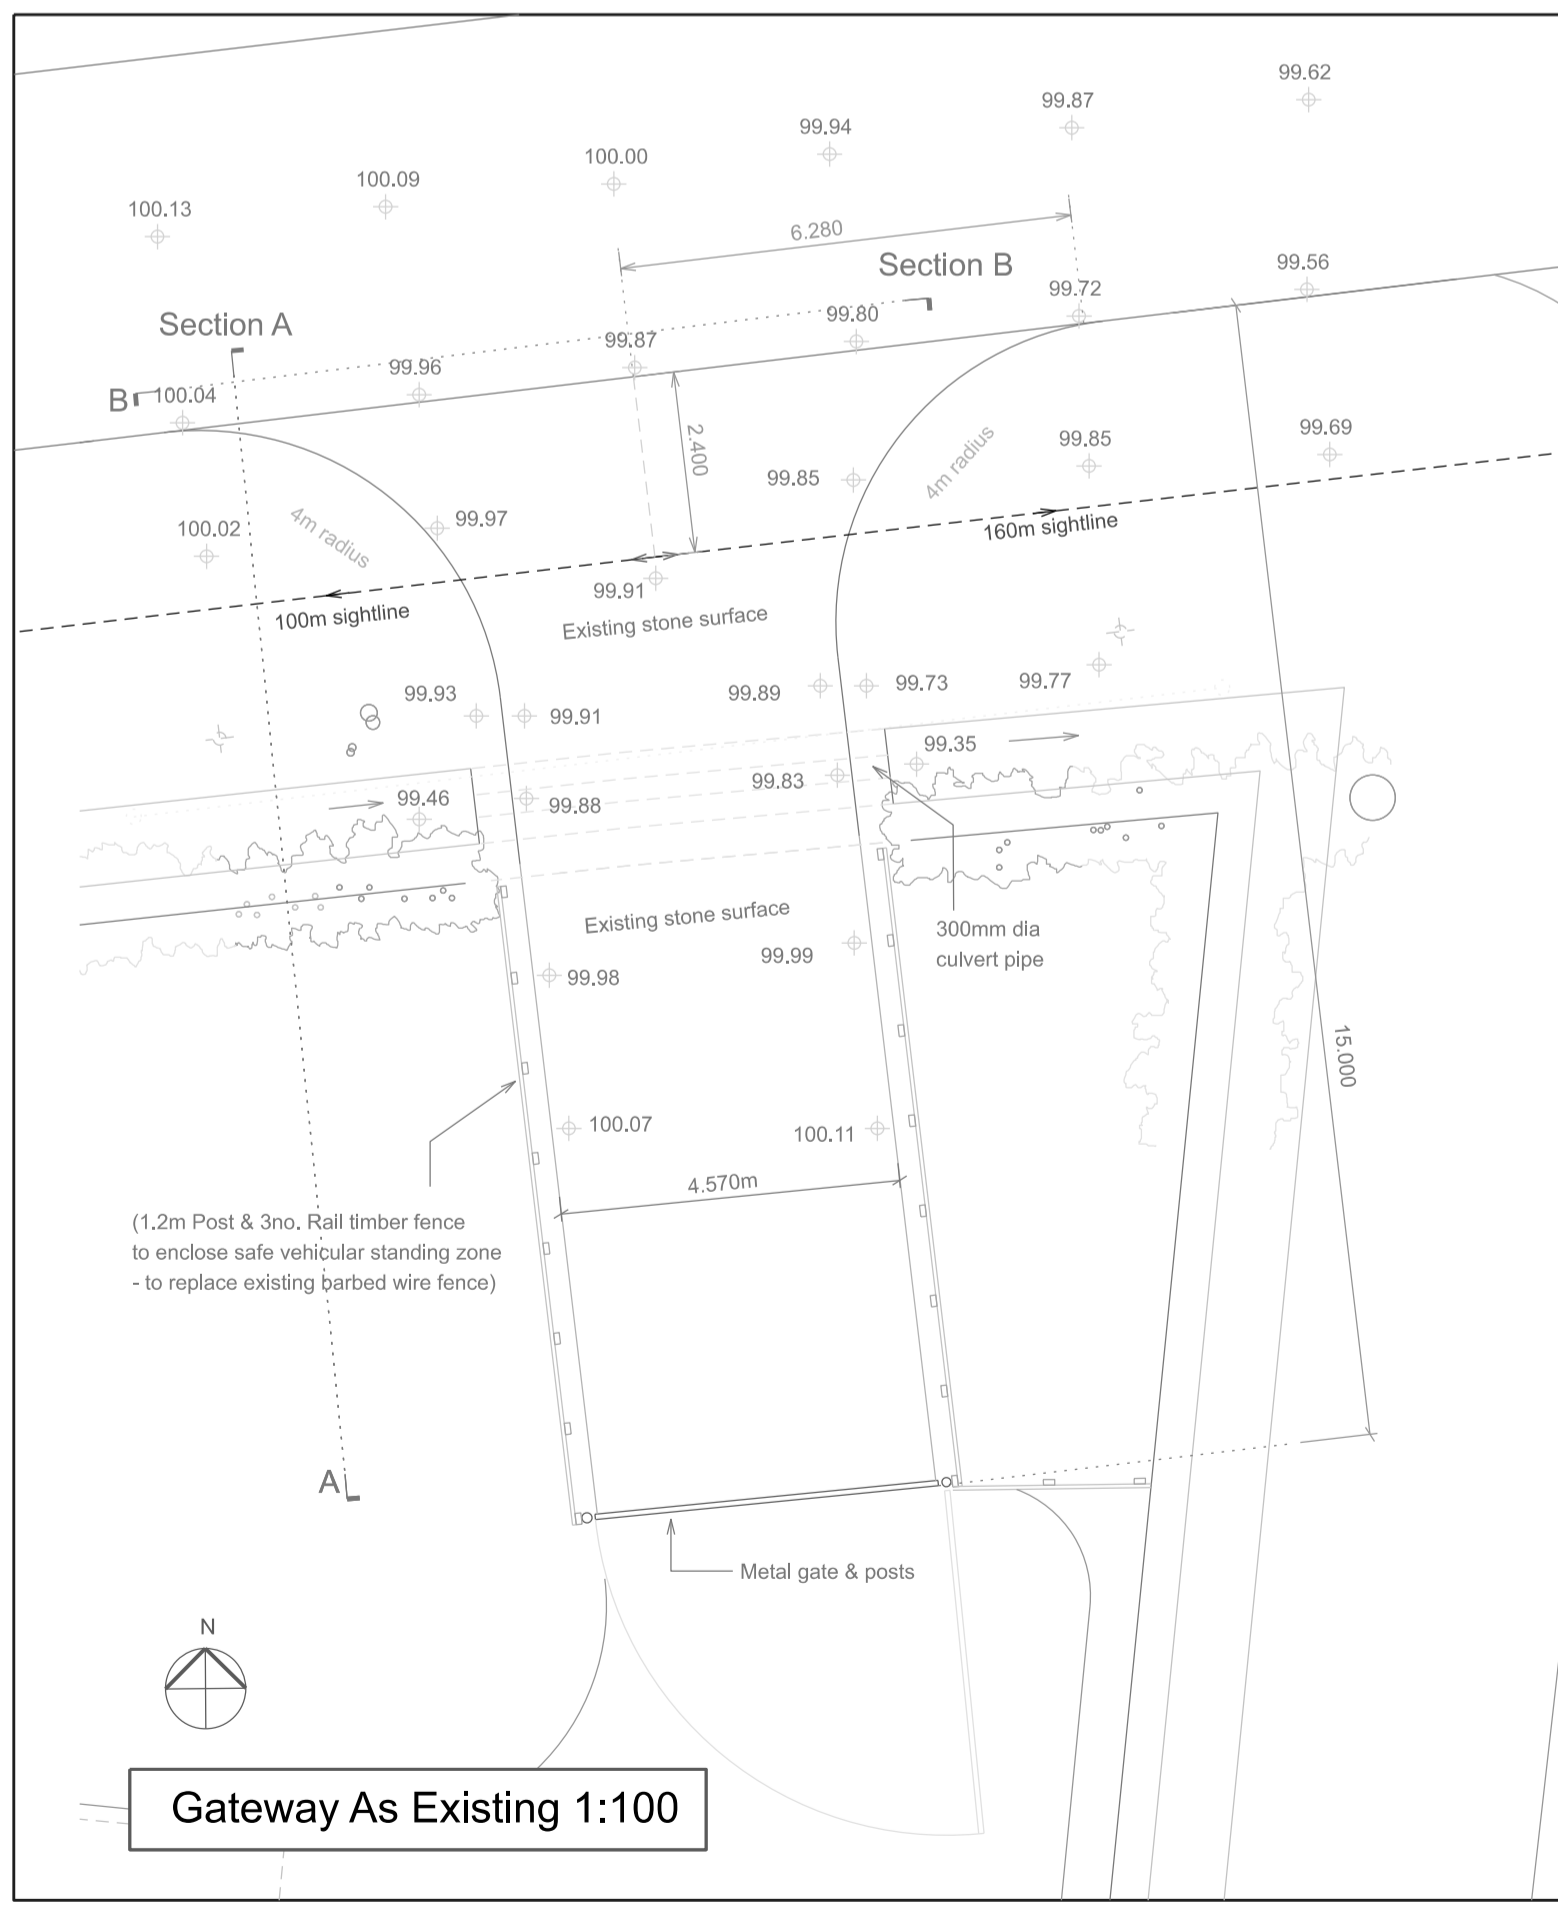


Gateway As Existing 1:100

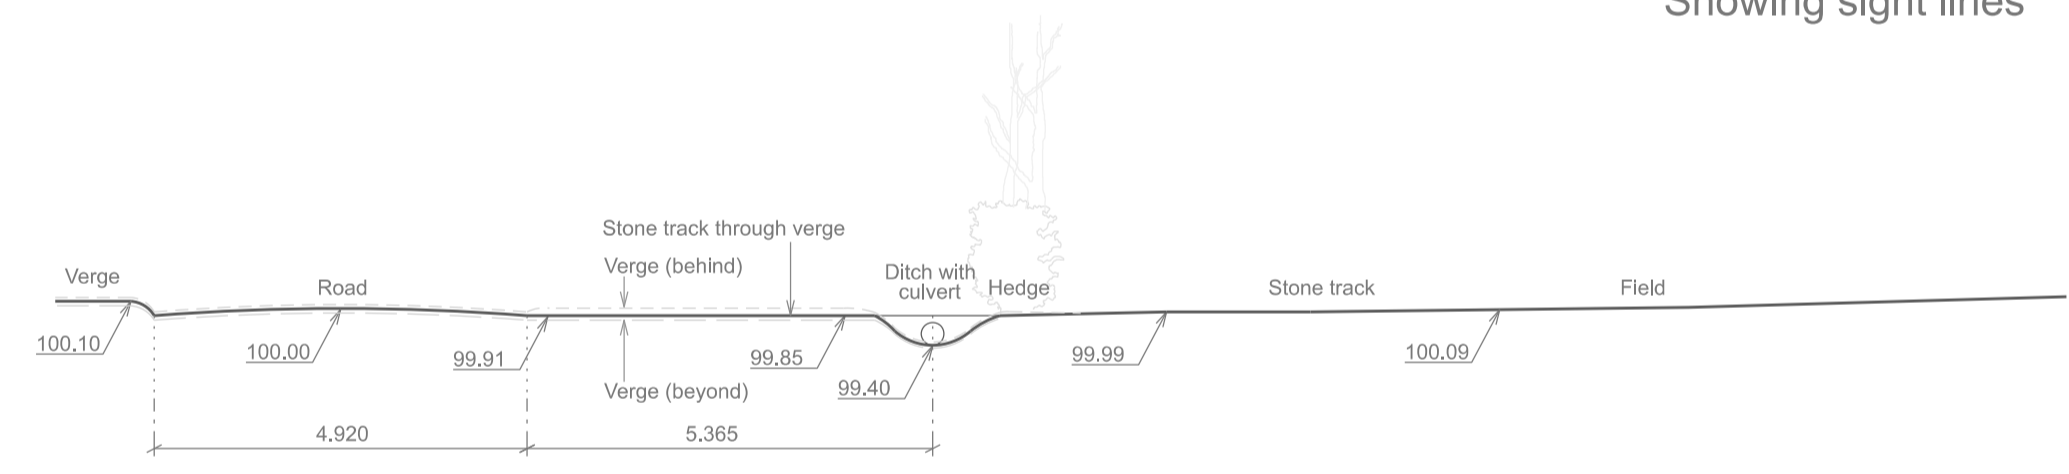


Section AA As Existing 1:100

No changes to the existing access to the highway

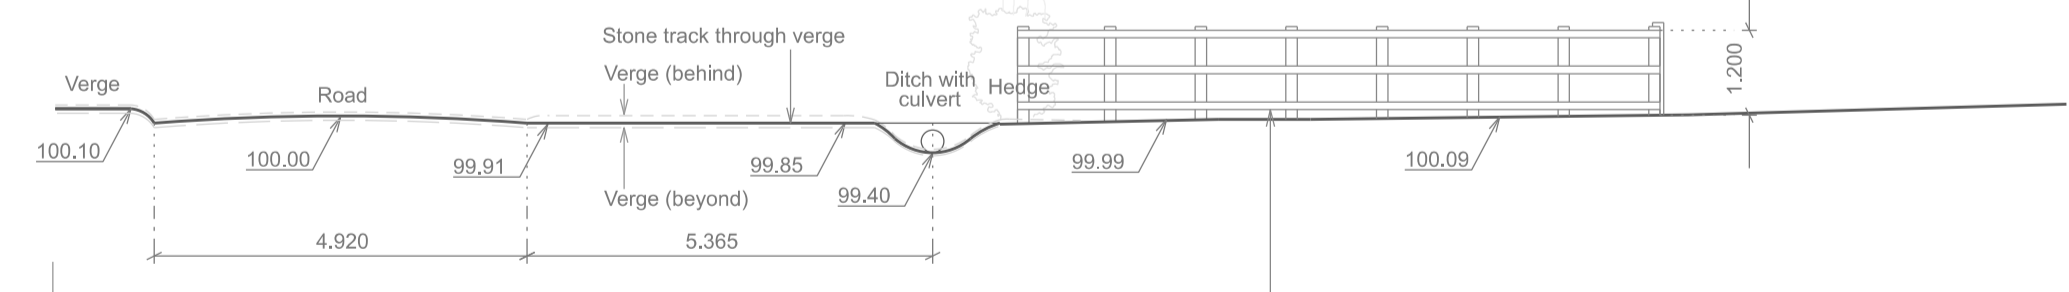

Section AA As Existing = As Proposed 1:100

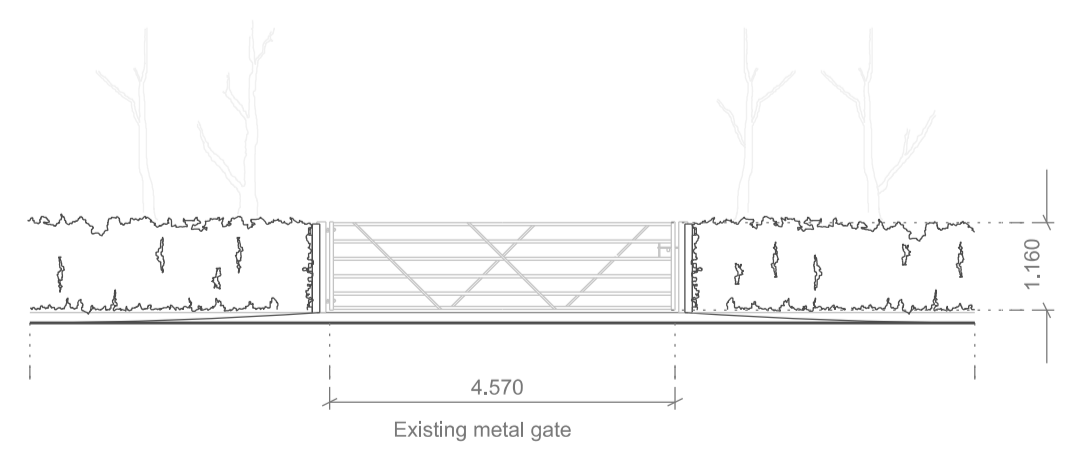

Section BB As Existing 1:100

Rev A 22.11.2023 Access detail, as existing, for Planning

PLANNED APPROACH ARCHITECTS
 Telephone 07929 296003 Email: tim@plannedapproach.co.uk

Client: Mrs Millcott Lee
 Site: College Farm, Wendebury, Bicester OX25 2PR
 Project: Wendebury Secure Dog Walking Area

ACCESS DETAIL As Proposed
 1:500, 1:100 TPH October 2023
 Original at A1 Drwg no. 23 / 201.03 Rev A