




1 Existing Elevation A
1 : 500

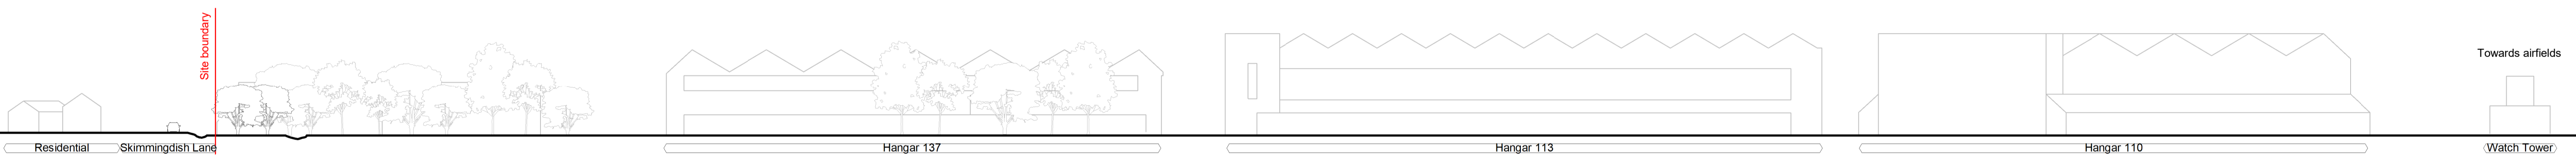

2 Existing Elevation B
1 : 500

Notes

Do not scale from this drawing.
All dimensions are to be checked prior to construction and any discrepancies are to be identified to the Architect.
Copyright reserved.
This drawing is for Stage 03 cost purpose only

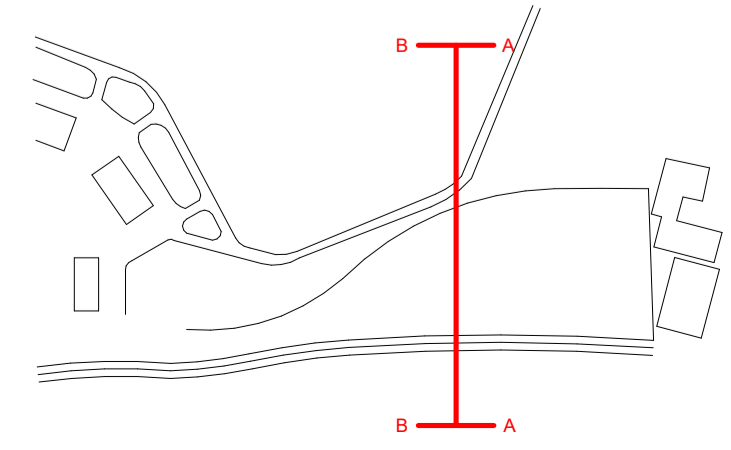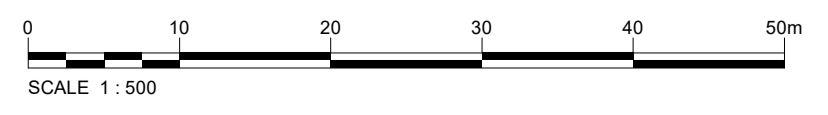

Revisions	Scale	Size	Date	Drawn	Checked
P01 17/10/23 Planning - Reserved Matters NP	1:500	A1	17/11/2023	NP	NM

Client
Bicester Motion Limited

Project
BM_IQ

Reserved Matters

Title
Existing Contextual Side Elevations 1-500

Purpose
For Information

Status Code
S2

3DReid
Architecture Interiors Masterplanning
www.3DReid.com

Drawing No.
220127-3DR-ZZ-ZZ-DR-A-08100

Rev.
P01