




1 Typical unit proposed context elevation A
1 : 500

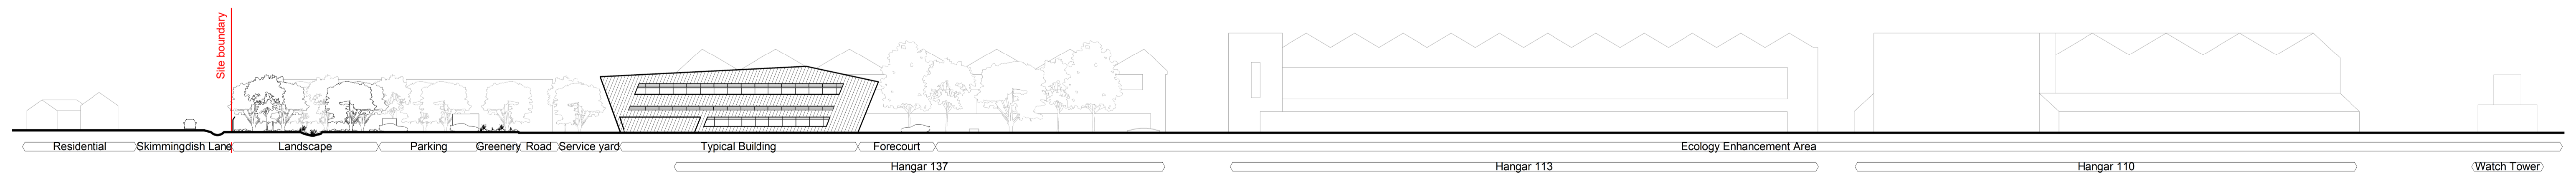

2 Typical unit proposed context elevation B
1 : 500

Notes

Do not scale from this drawing.
All dimensions are to be checked prior to construction and any discrepancies are to be identified to the Architect.
Copyright reserved.
This drawing is for Stage 03 cost purpose only

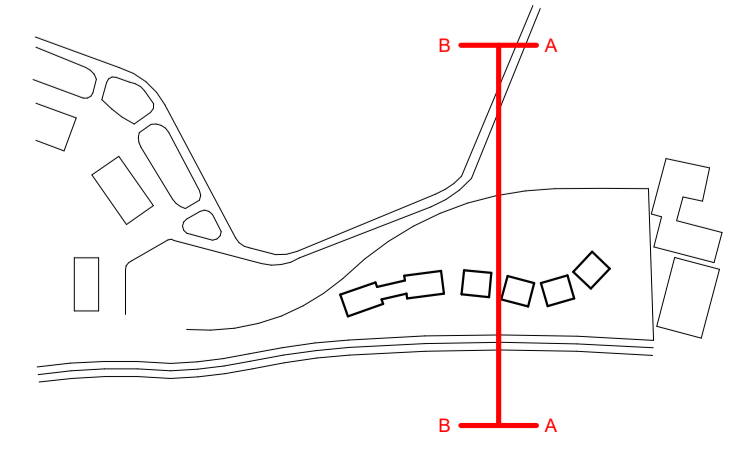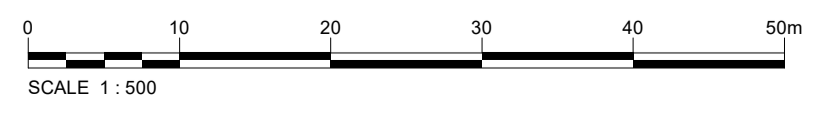

Revisions	Scale	Size	Date	Drawn	Checked
P05 18/04/24 Updated for planning	1:500	A1	17/11/2023	NP	NM
P04 01/03/24 Planning - RM Updated					
P03 17/11/23 Planning - RM First Issue					
P02 31/10/23 Planning - Reserved Matters Updated					
P01 17/10/23 Planning - Reserved Matters					

Client
Bicester Motion Limited

Project
BM_IQ

Reserved Matters

Title
Proposed Contextual Side Elevations 1-500

Purpose
For Information

Status Code
S2

3DReid
Architecture Interiors Masterplanning
www.3DReid.com

Drawing No.
220127-3DR-XX-ZZ-DR-A-08101

Rev.
P05