


**1 Typical unit proposed elevation A**  
1 : 250

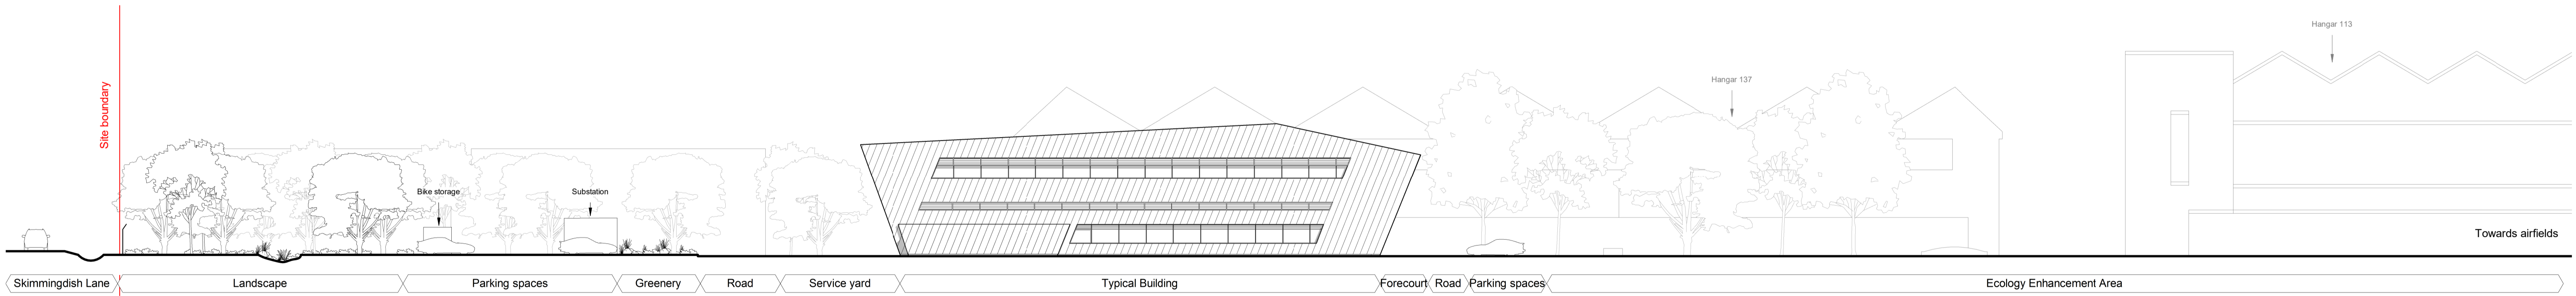

**2 Typical unit proposed elevation B**  
1 : 250


**Notes**

Do not scale from this drawing.

All dimensions are to be checked prior to construction and any discrepancies are to be identified to the Architect.

Copyright reserved.

*This drawing is for Stage 03 cost purpose only*

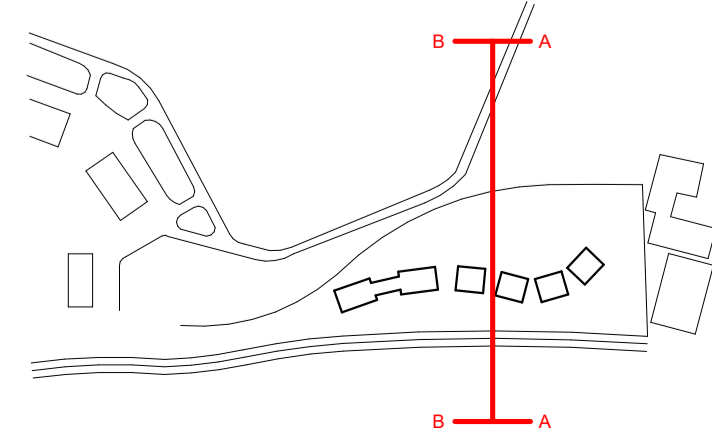

Revisions	Scale	Size	Date	Drawn	Checked	NM
P05 18/04/24 Updated for planning	1:250	A1	17/11/2023	NP	NM	
P04 01/03/24 Planning - RM Updated						
P03 17/11/23 Planning - RM First Issue						
P02 31/10/23 Planning - Reserved Matters Updated						
P01 17/10/23 Planning - Reserved Matters						

Client  
**Bicester Motion Limited**

Project  
**BM\_IQ**

**Reserved Matters**

Title  
**Proposed Contextual Side Elevations 1-250**

Purpose  
**For Information**

Status Code  
**S2**

**3DReid**  
Architecture Interiors Masterplanning  
www.3DReid.com

Drawing No. **220127-3DR-XX-ZZ-DR-A-08102** Rev. **P05**

File Name: 18042024\_17:26:25