



1. IF THIS DRAWING HAS BEEN RECEIVED ELECTRONICALLY IT IS THE RECIPIENT'S RESPONSIBILITY TO PRINT THE DOCUMENT TO CORRECT SCALE.
2. ALL DIMENSIONS ARE IN MILLIMETRES UNLESS STATED OTHERWISE. IT IS RECOMMENDED THAT INFORMATION IS NOT SCALED OFF THIS DRAWING.
3. THIS DRAWING SHOULD BE READ IN CONJUNCTION WITH ALL OTHER RELEVANT DRAWINGS AND SPECIFICATIONS.

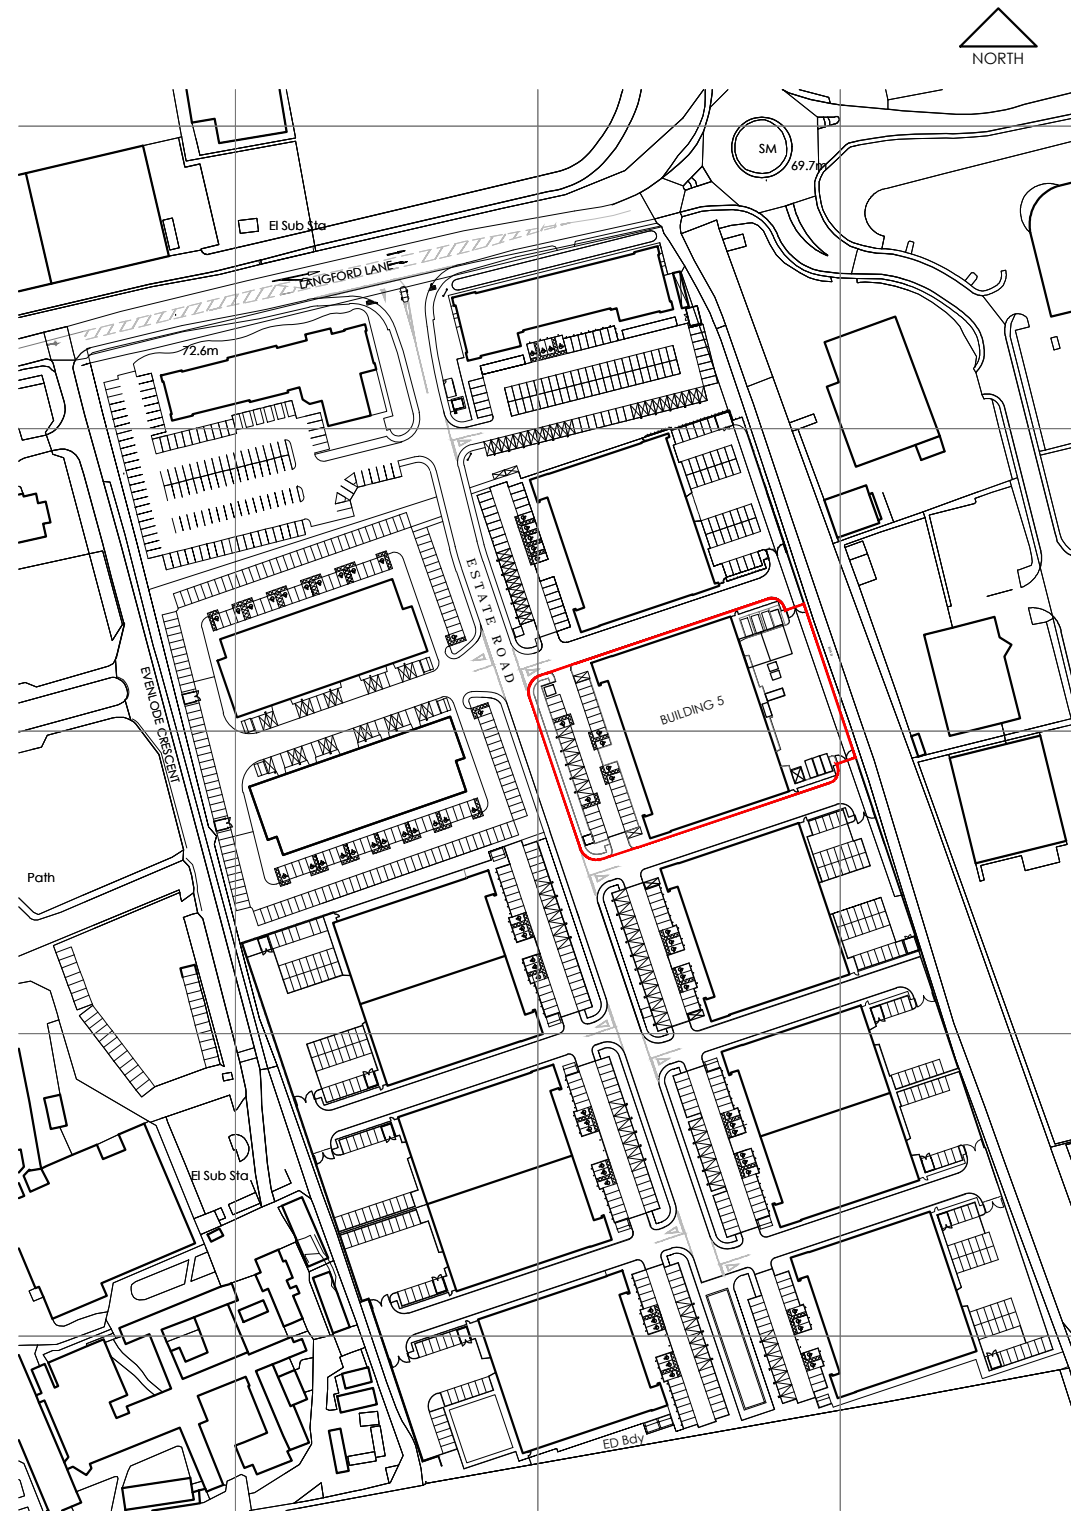

**LOCATION PLAN**  
SCALE 1 : 2500

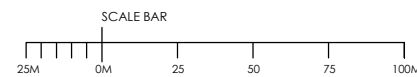

**PLANNING ISSUE**

REV.	AMENDMENT	DRAWN	DATE	AURFD
PL1	PLANNING ISSUE 1	CG	30.11.23	MD

client : **WEA TECHNOLOGIES LTD**

project : **OXFORD TECHNOLOGY PARK**

site : **TECHNOLOGY DR, LANGFORD LN  
KIDLINGTON, OXFORDSHIRE**

content : **LOCATION PLAN**

date : **NOV 2023**

scale : **1:2500 @ A3**

ALL DIMENSIONS TO BE CHECKED ON SITE

**GARRETT | MCKEE**  
ARCHITECTS  
RILEY HOUSE  
RILEY ROAD  
MARLOW  
BUCKINGHAMSHIRE  
T 01628 907000  
www.garrettmckee.co.uk

dtp.no : **2851 - 01**      revision : **PL1**