



NOTES


1. IF THIS DRAWING HAS BEEN RECEIVED ELECTRONICALLY IT IS THE RECIPIENTS RESPONSIBILITY TO PRINT THE DOCUMENT TO THE CORRECT SCALE.
2. ALL DIMENSIONS ARE IN MILLIMETRES UNLESS STATED OTHERWISE. IT IS RECOMMENDED THAT INFORMATION IS NOT SCALED OFF THIS DRAWING.
3. THIS DRAWING SHOULD BE READ IN CONJUNCTION WITH ALL OTHER RELEVANT DRAWINGS AND SPECIFICATIONS.

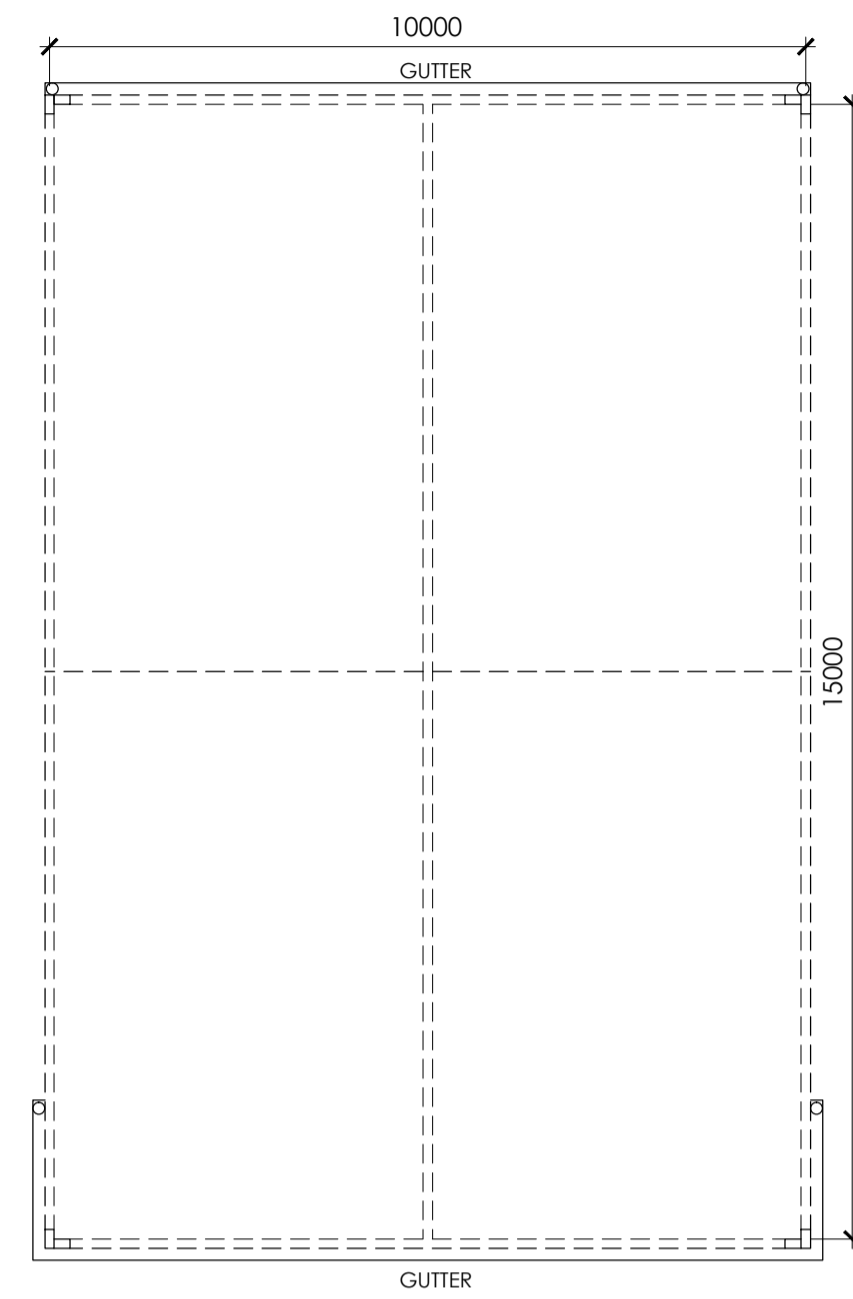


GROUND FLOOR PLAN

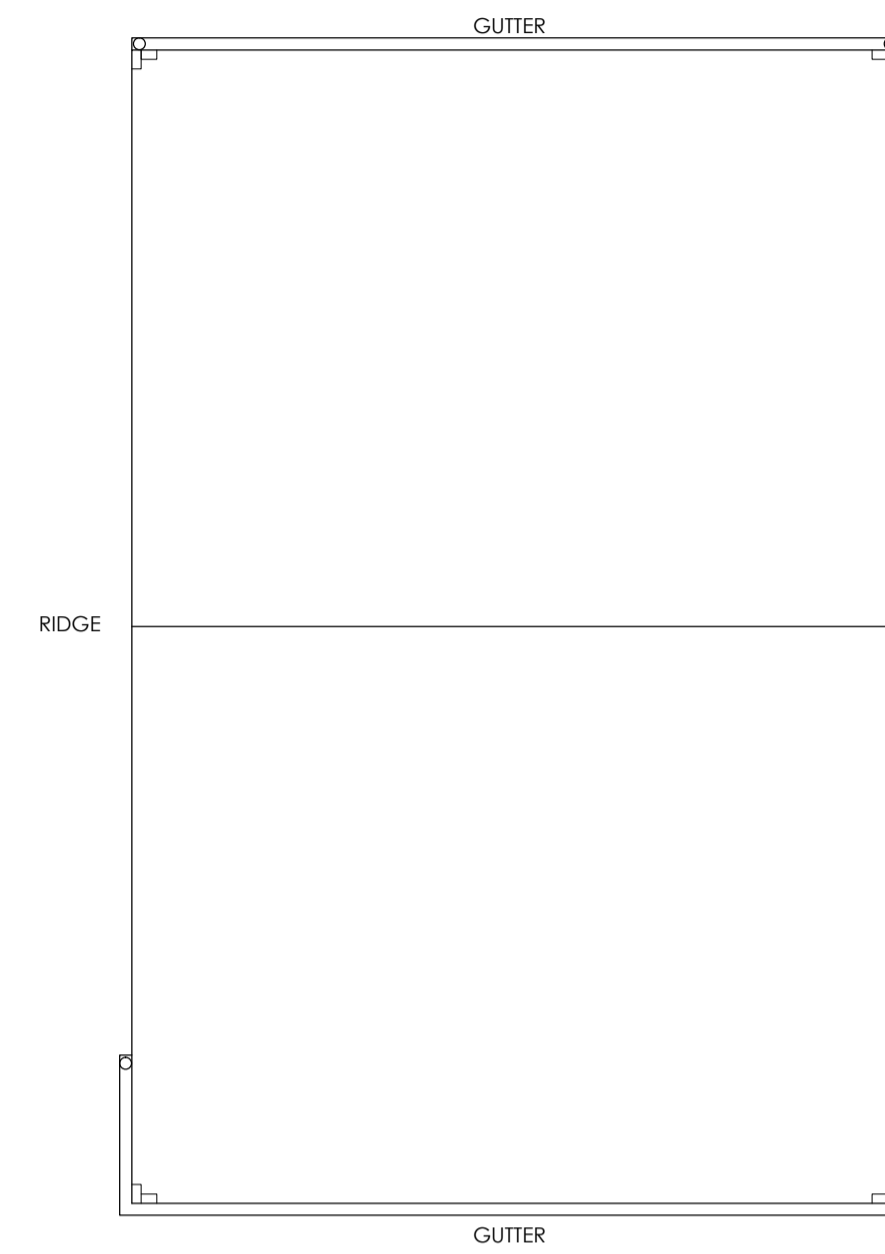


ROOF PLAN

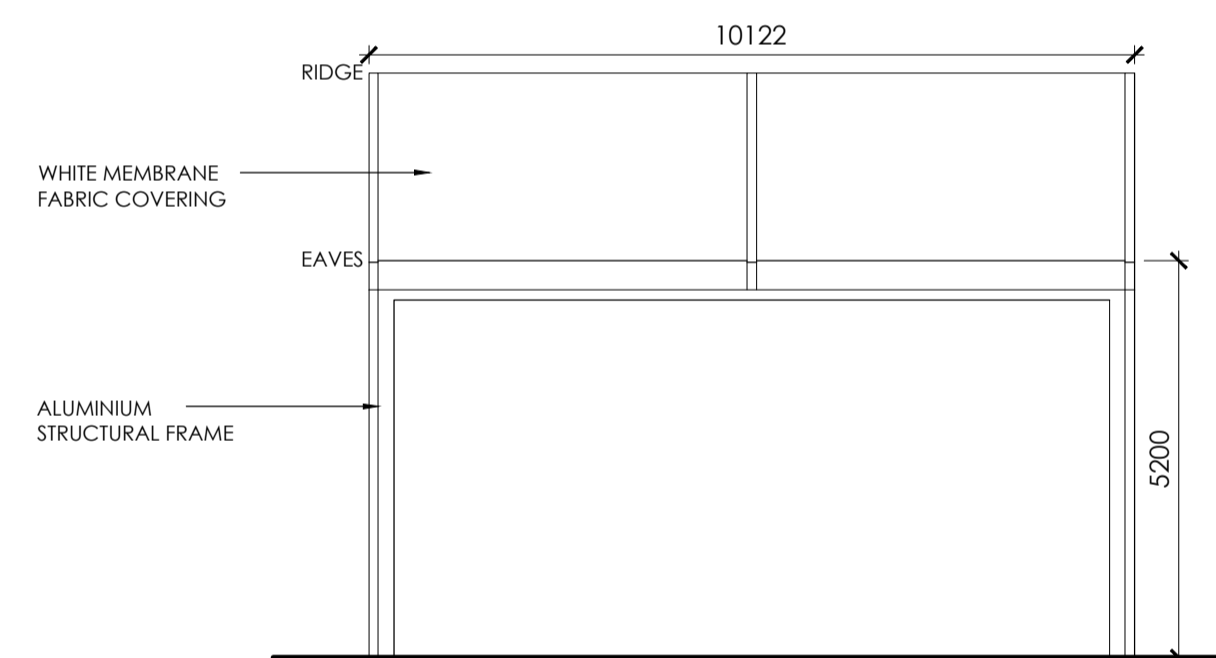


WEST ELEVATION

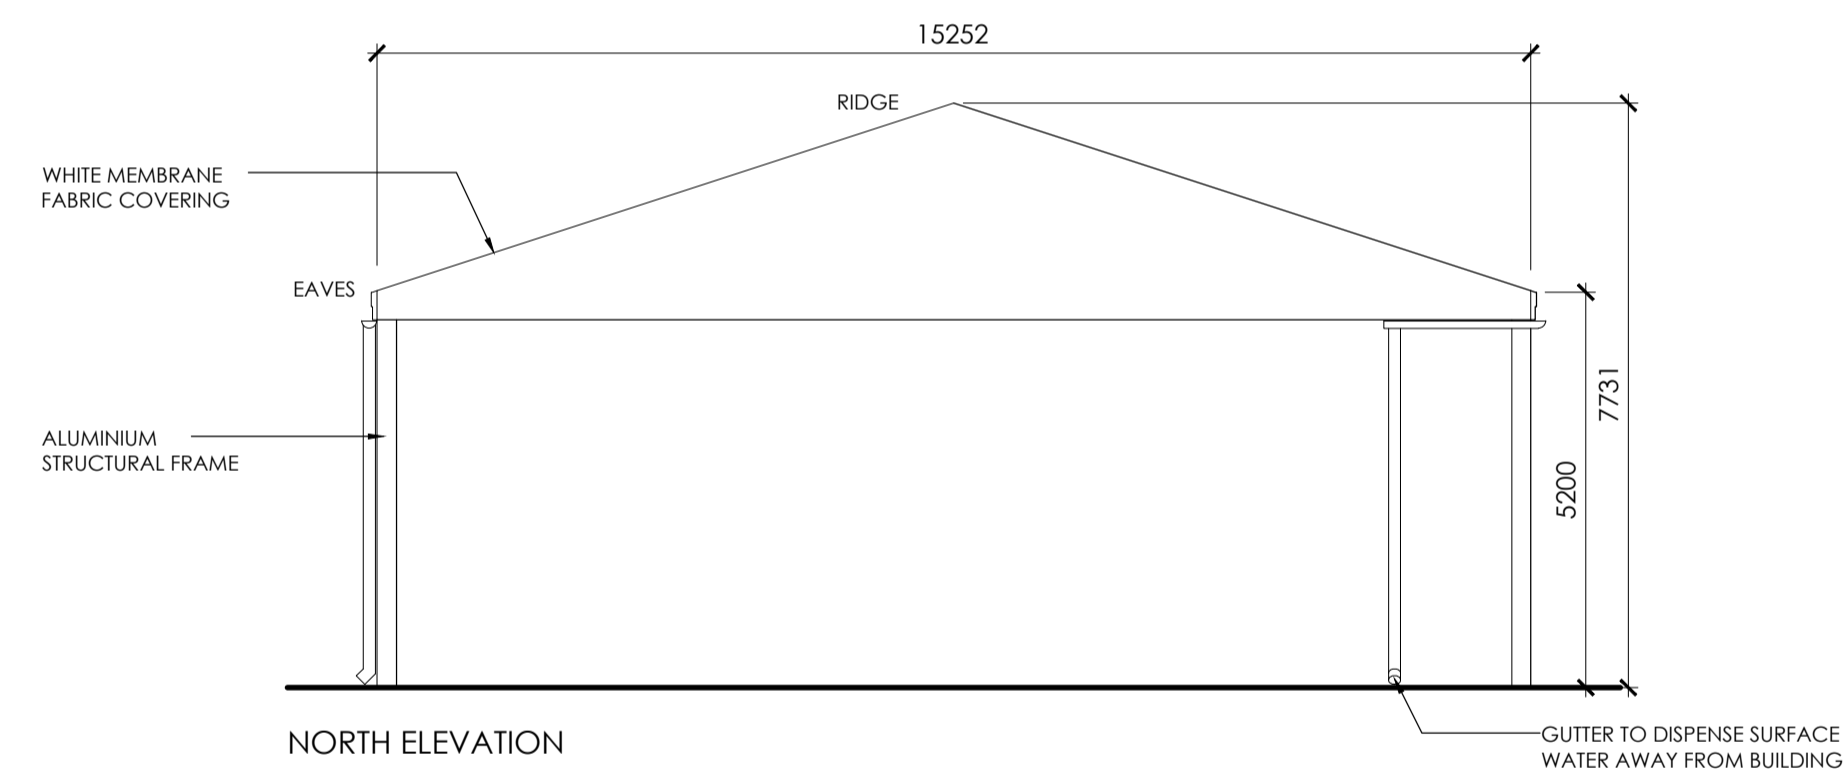

NORTH ELEVATION

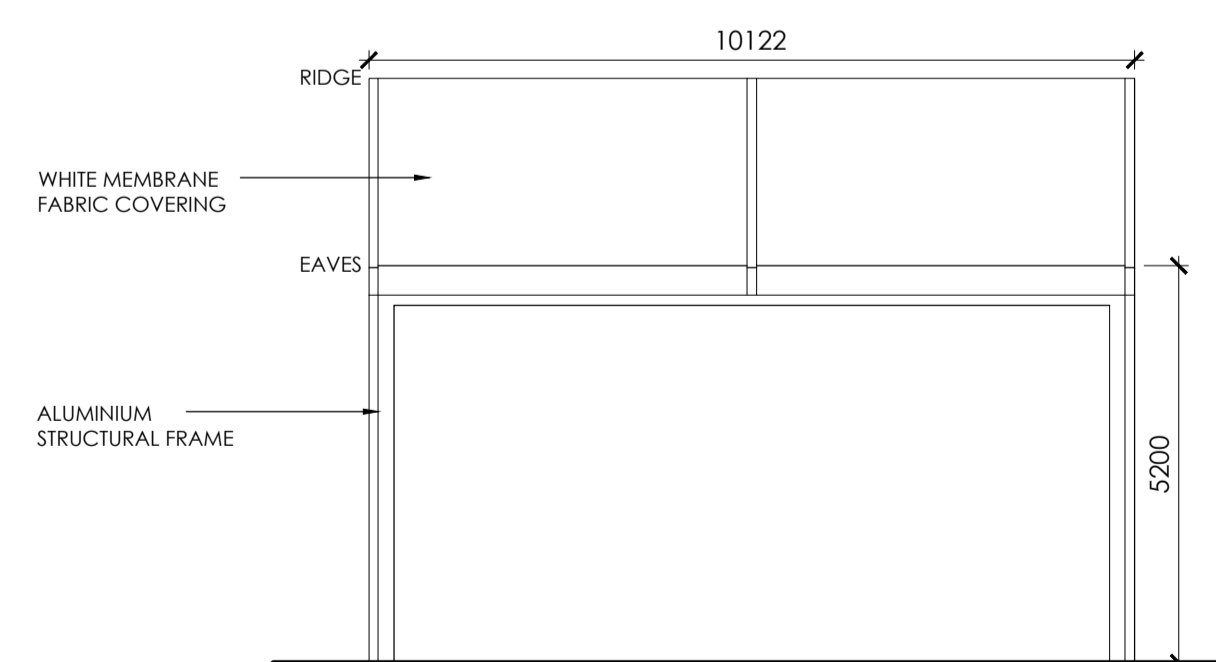

EAST ELEVATION

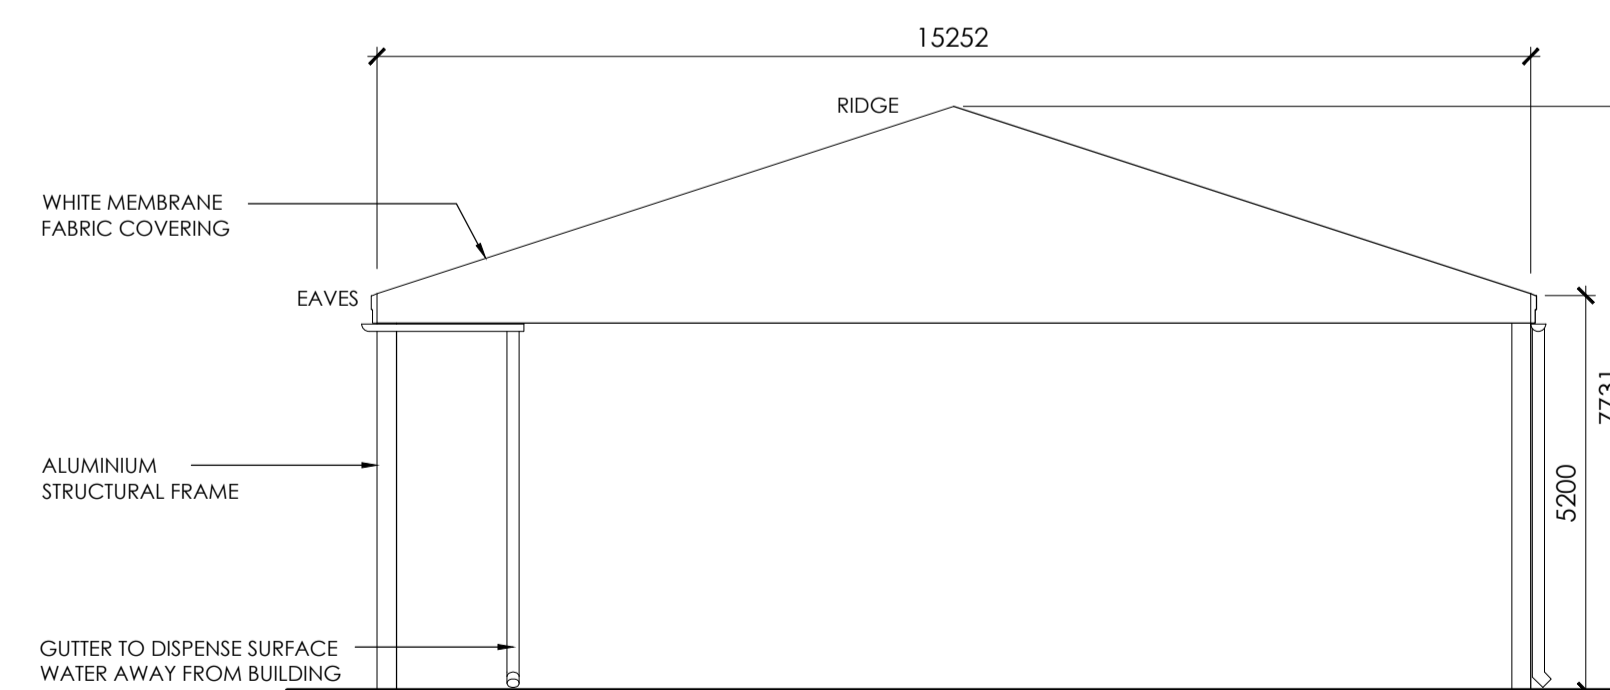

SOUTH ELEVATION

PLANNING ISSUE

REV.	AMENDMENT	CG	MD	DATE	AUTHD
PL2	PLANNING ISSUE 2	CG	MD	06.12.23	MD
PL1	PLANNING ISSUE 1	CG	MD	01.12.23	MD

client: **WAE TECHNOLOGIES LTD.**

project: **OXFORD TECHNOLOGY PARK**

site: **TECHNOLOGY DR, LANGFORD LN
KIDLINGTON, OXFORDSHIRE**

content: **BUILDING 5
CANOPY PROPOSED ELEVATIONS**

date: **DECEMBER 2023**

scale: **1 : 100 @ A1**

ALL DIMENSIONS TO BE CHECKED ON SITE

GARRETT | MCKEE
ARCHITECTS
RILEY HOUSE
RILEY ROAD
MARLOW
BUCKINGHAMSHIRE
T: 01628 907000
www.garrettmckee.co.uk

drg.no: **2851-15** revision: **PL2**