


Do not scale from this drawing. Use figured dimensions only

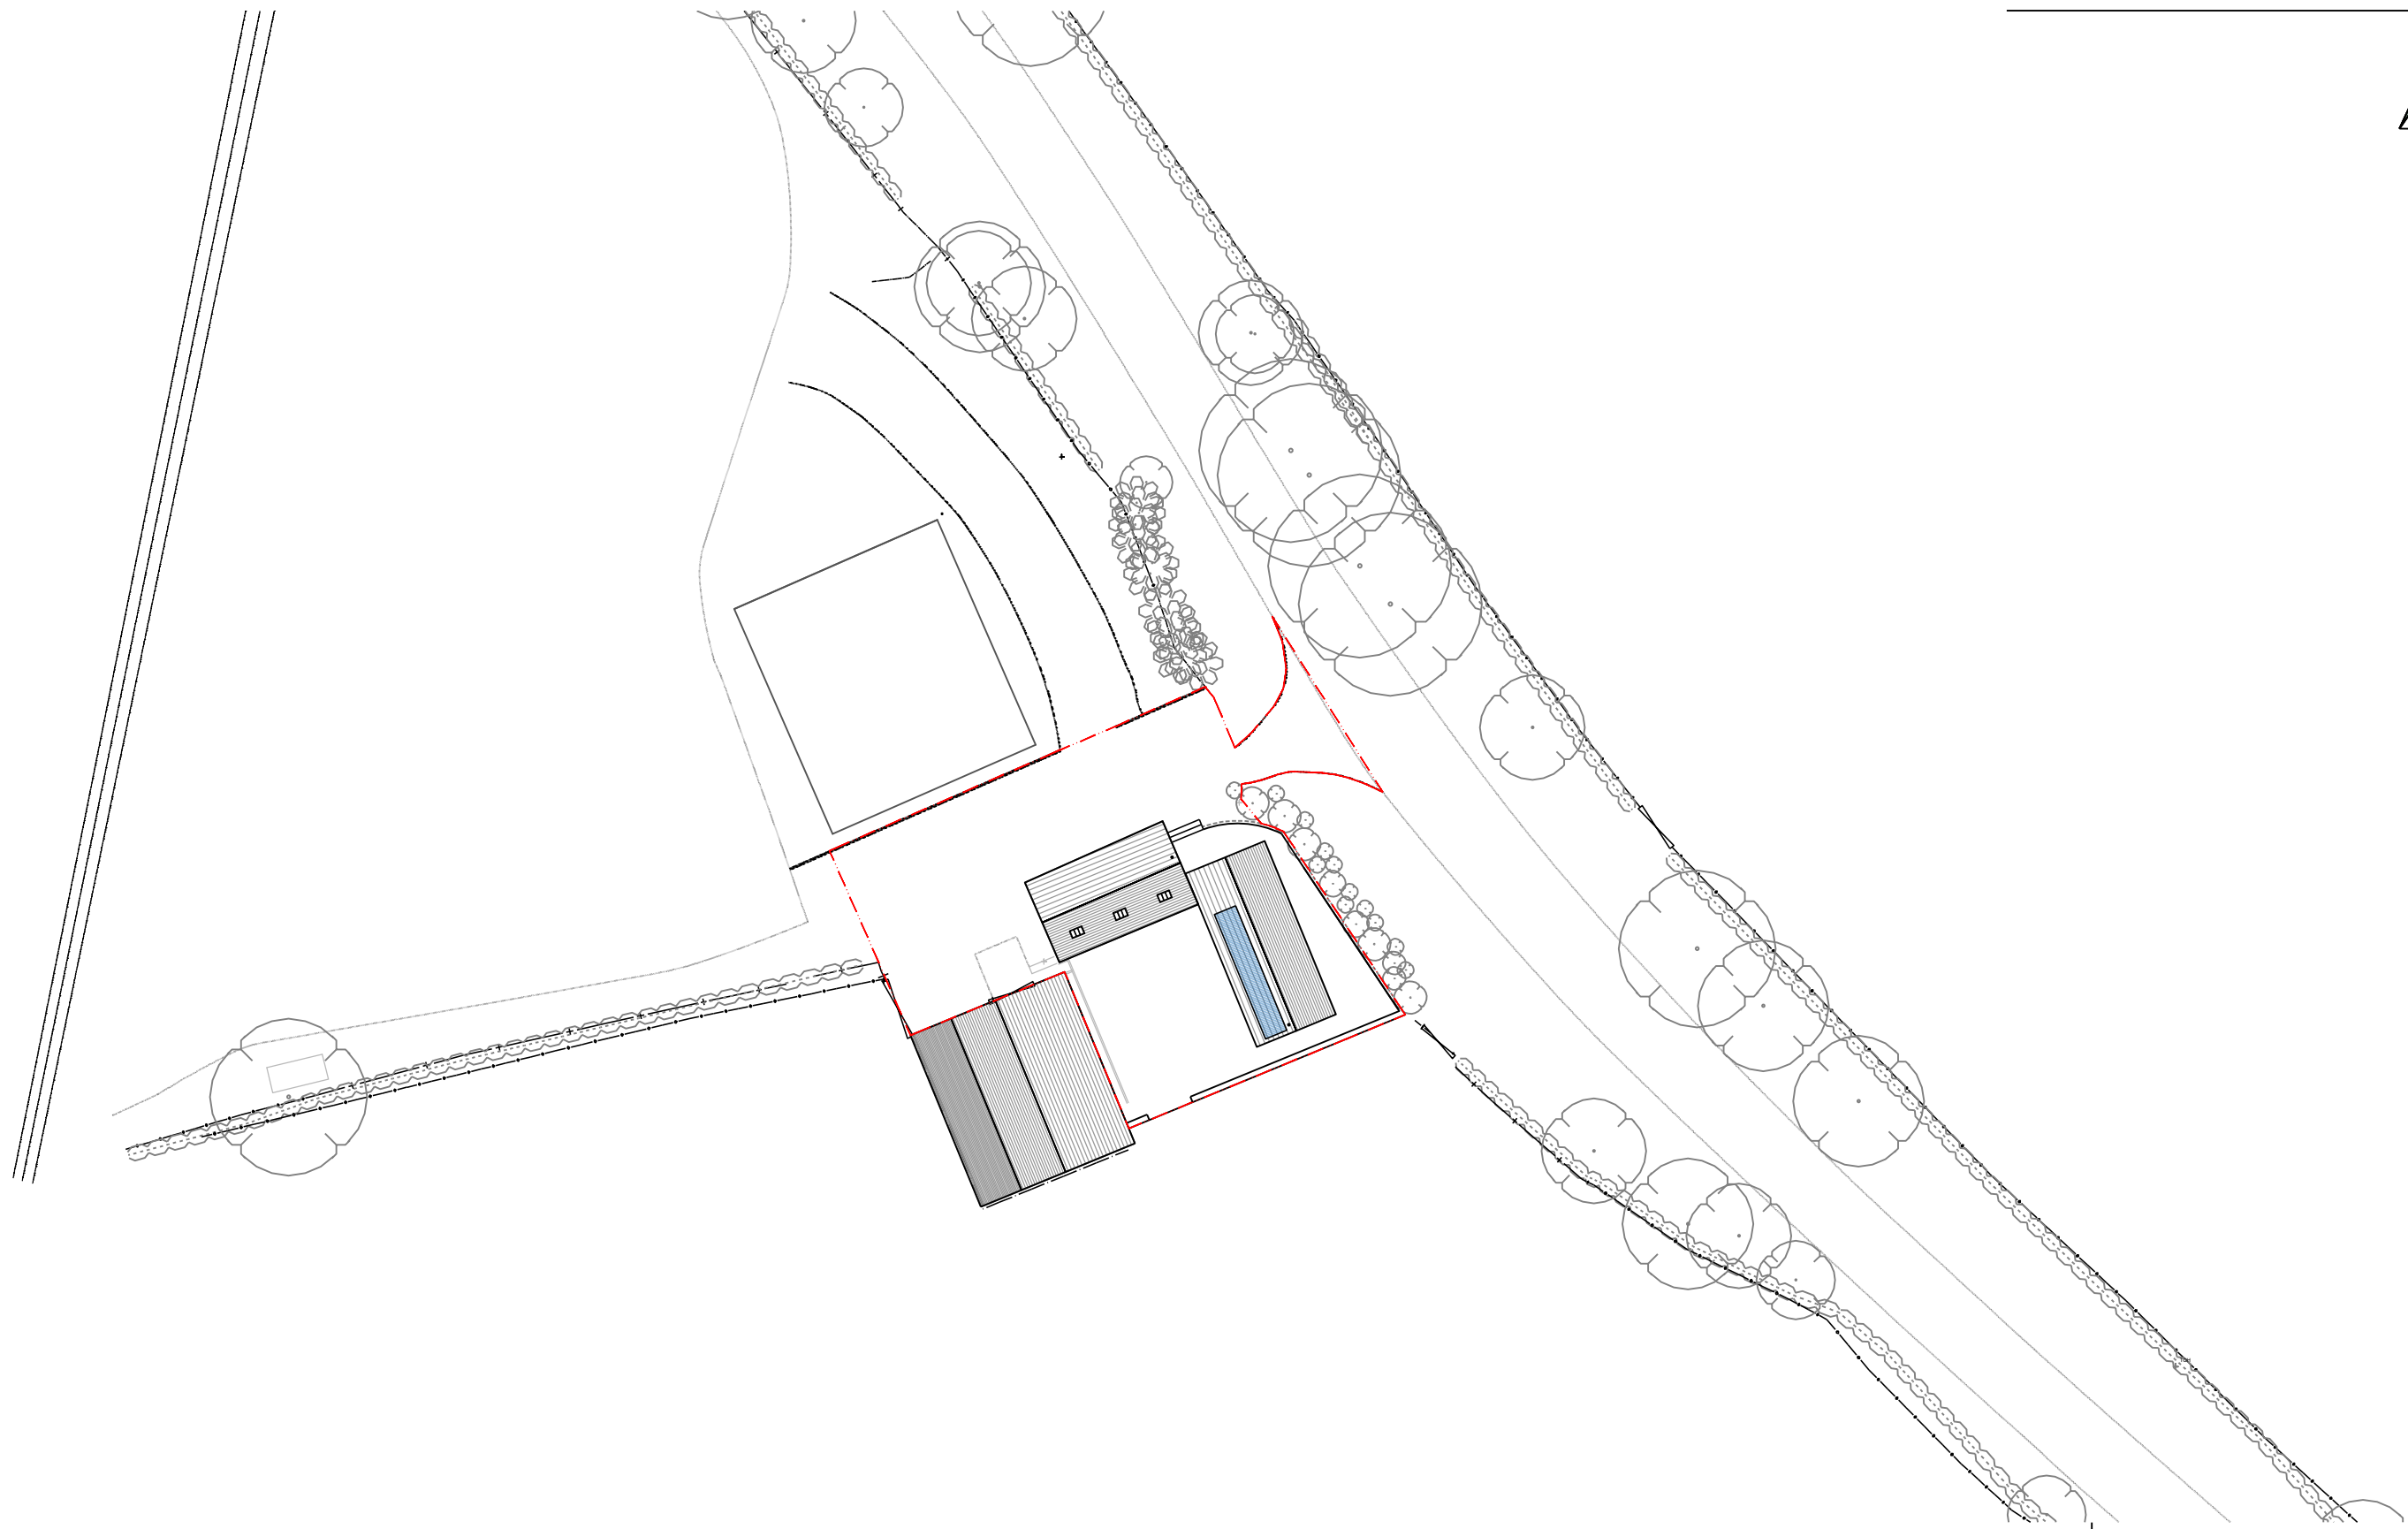

Revision	Details	Date
/	First Issue	18.12.23

TE Architecture
Architecture & Design

The Studio @
Appletree Cottage
Sibford Gower
Oxfordshire
OX15 5RS

Email: info@tearchitecture.co.uk Tel: 01295 236200 / 07500 465555

Project:
Top Barn Farm, Sibford Gower

Drawing Title:
Existing Block Plan

Drawing Scale:
1:500

Paper Size:
A3

Job No: **23_061_** Drawing No: **003** Revision: **/**