
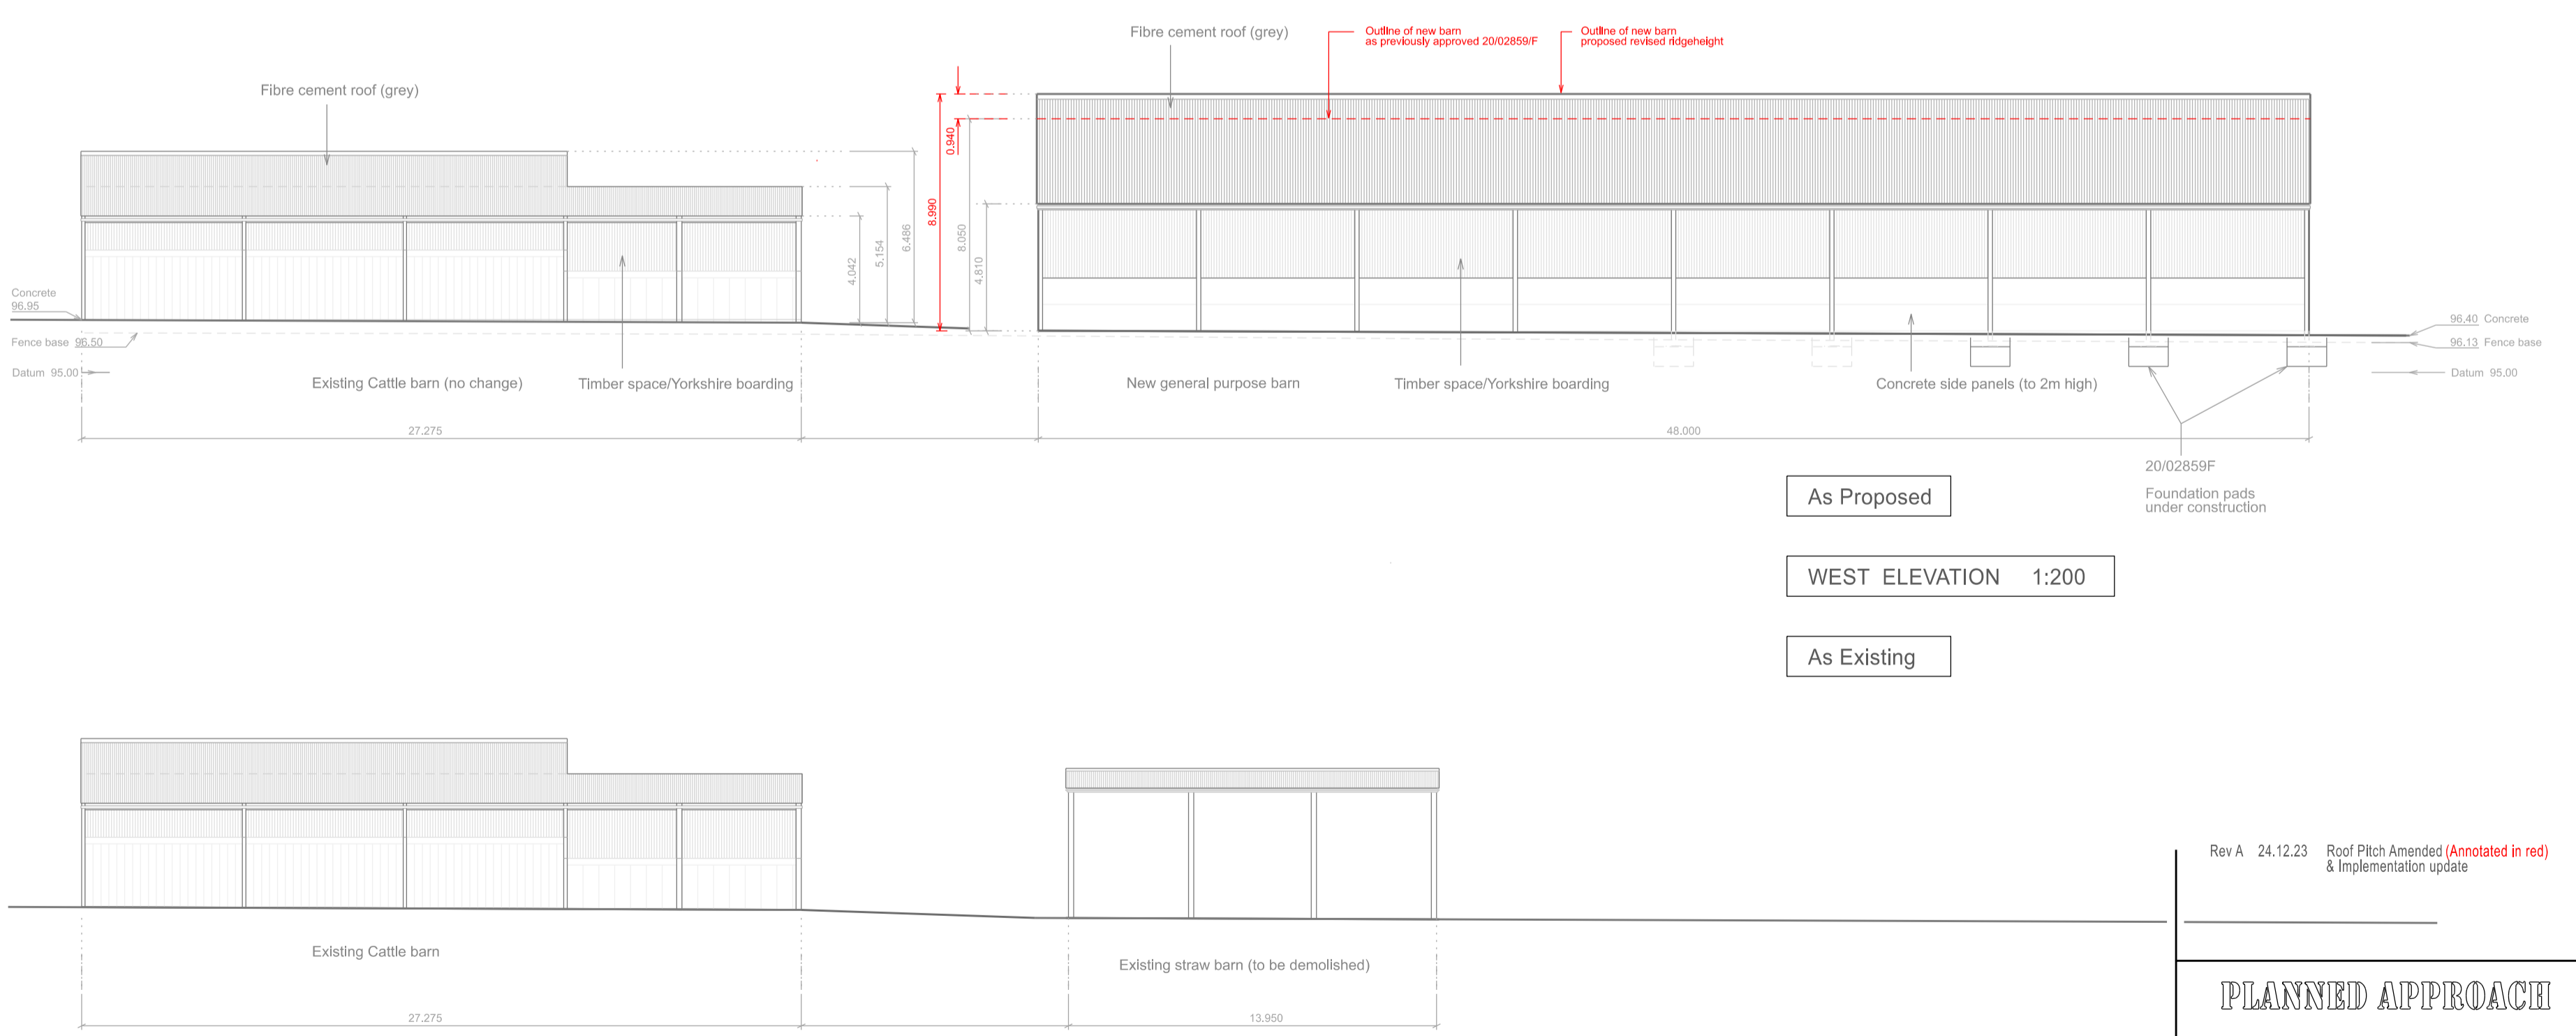
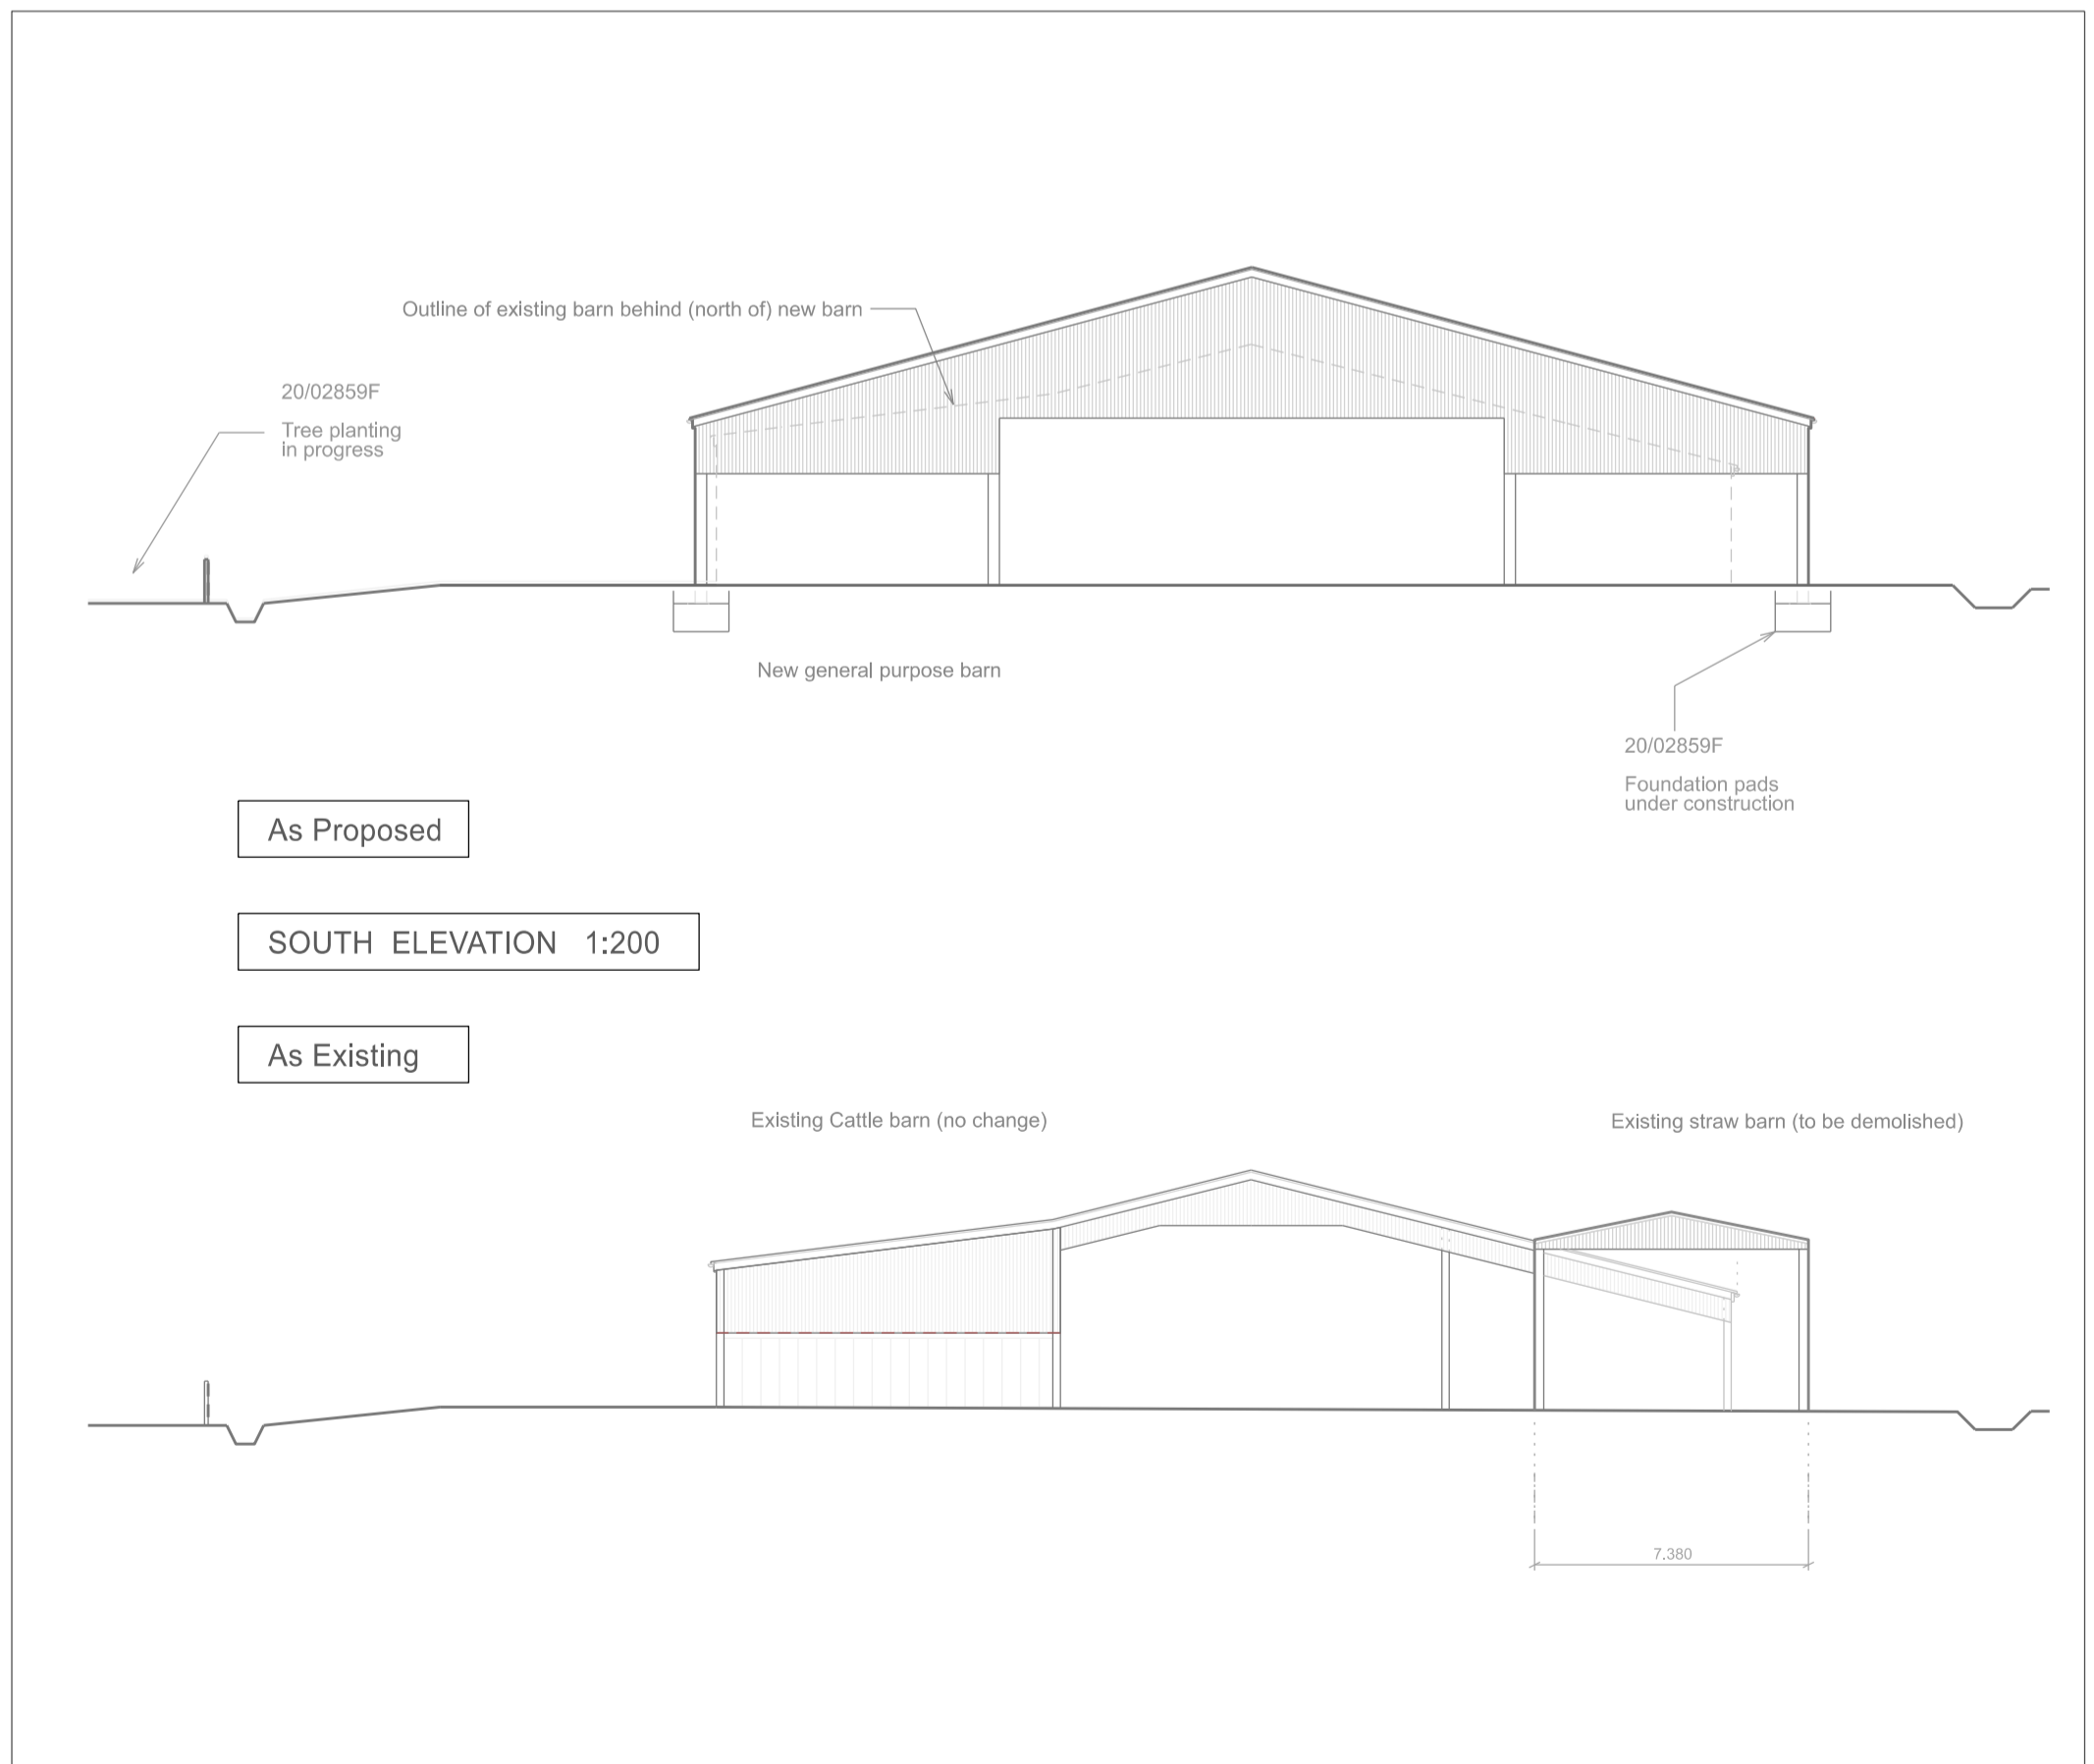
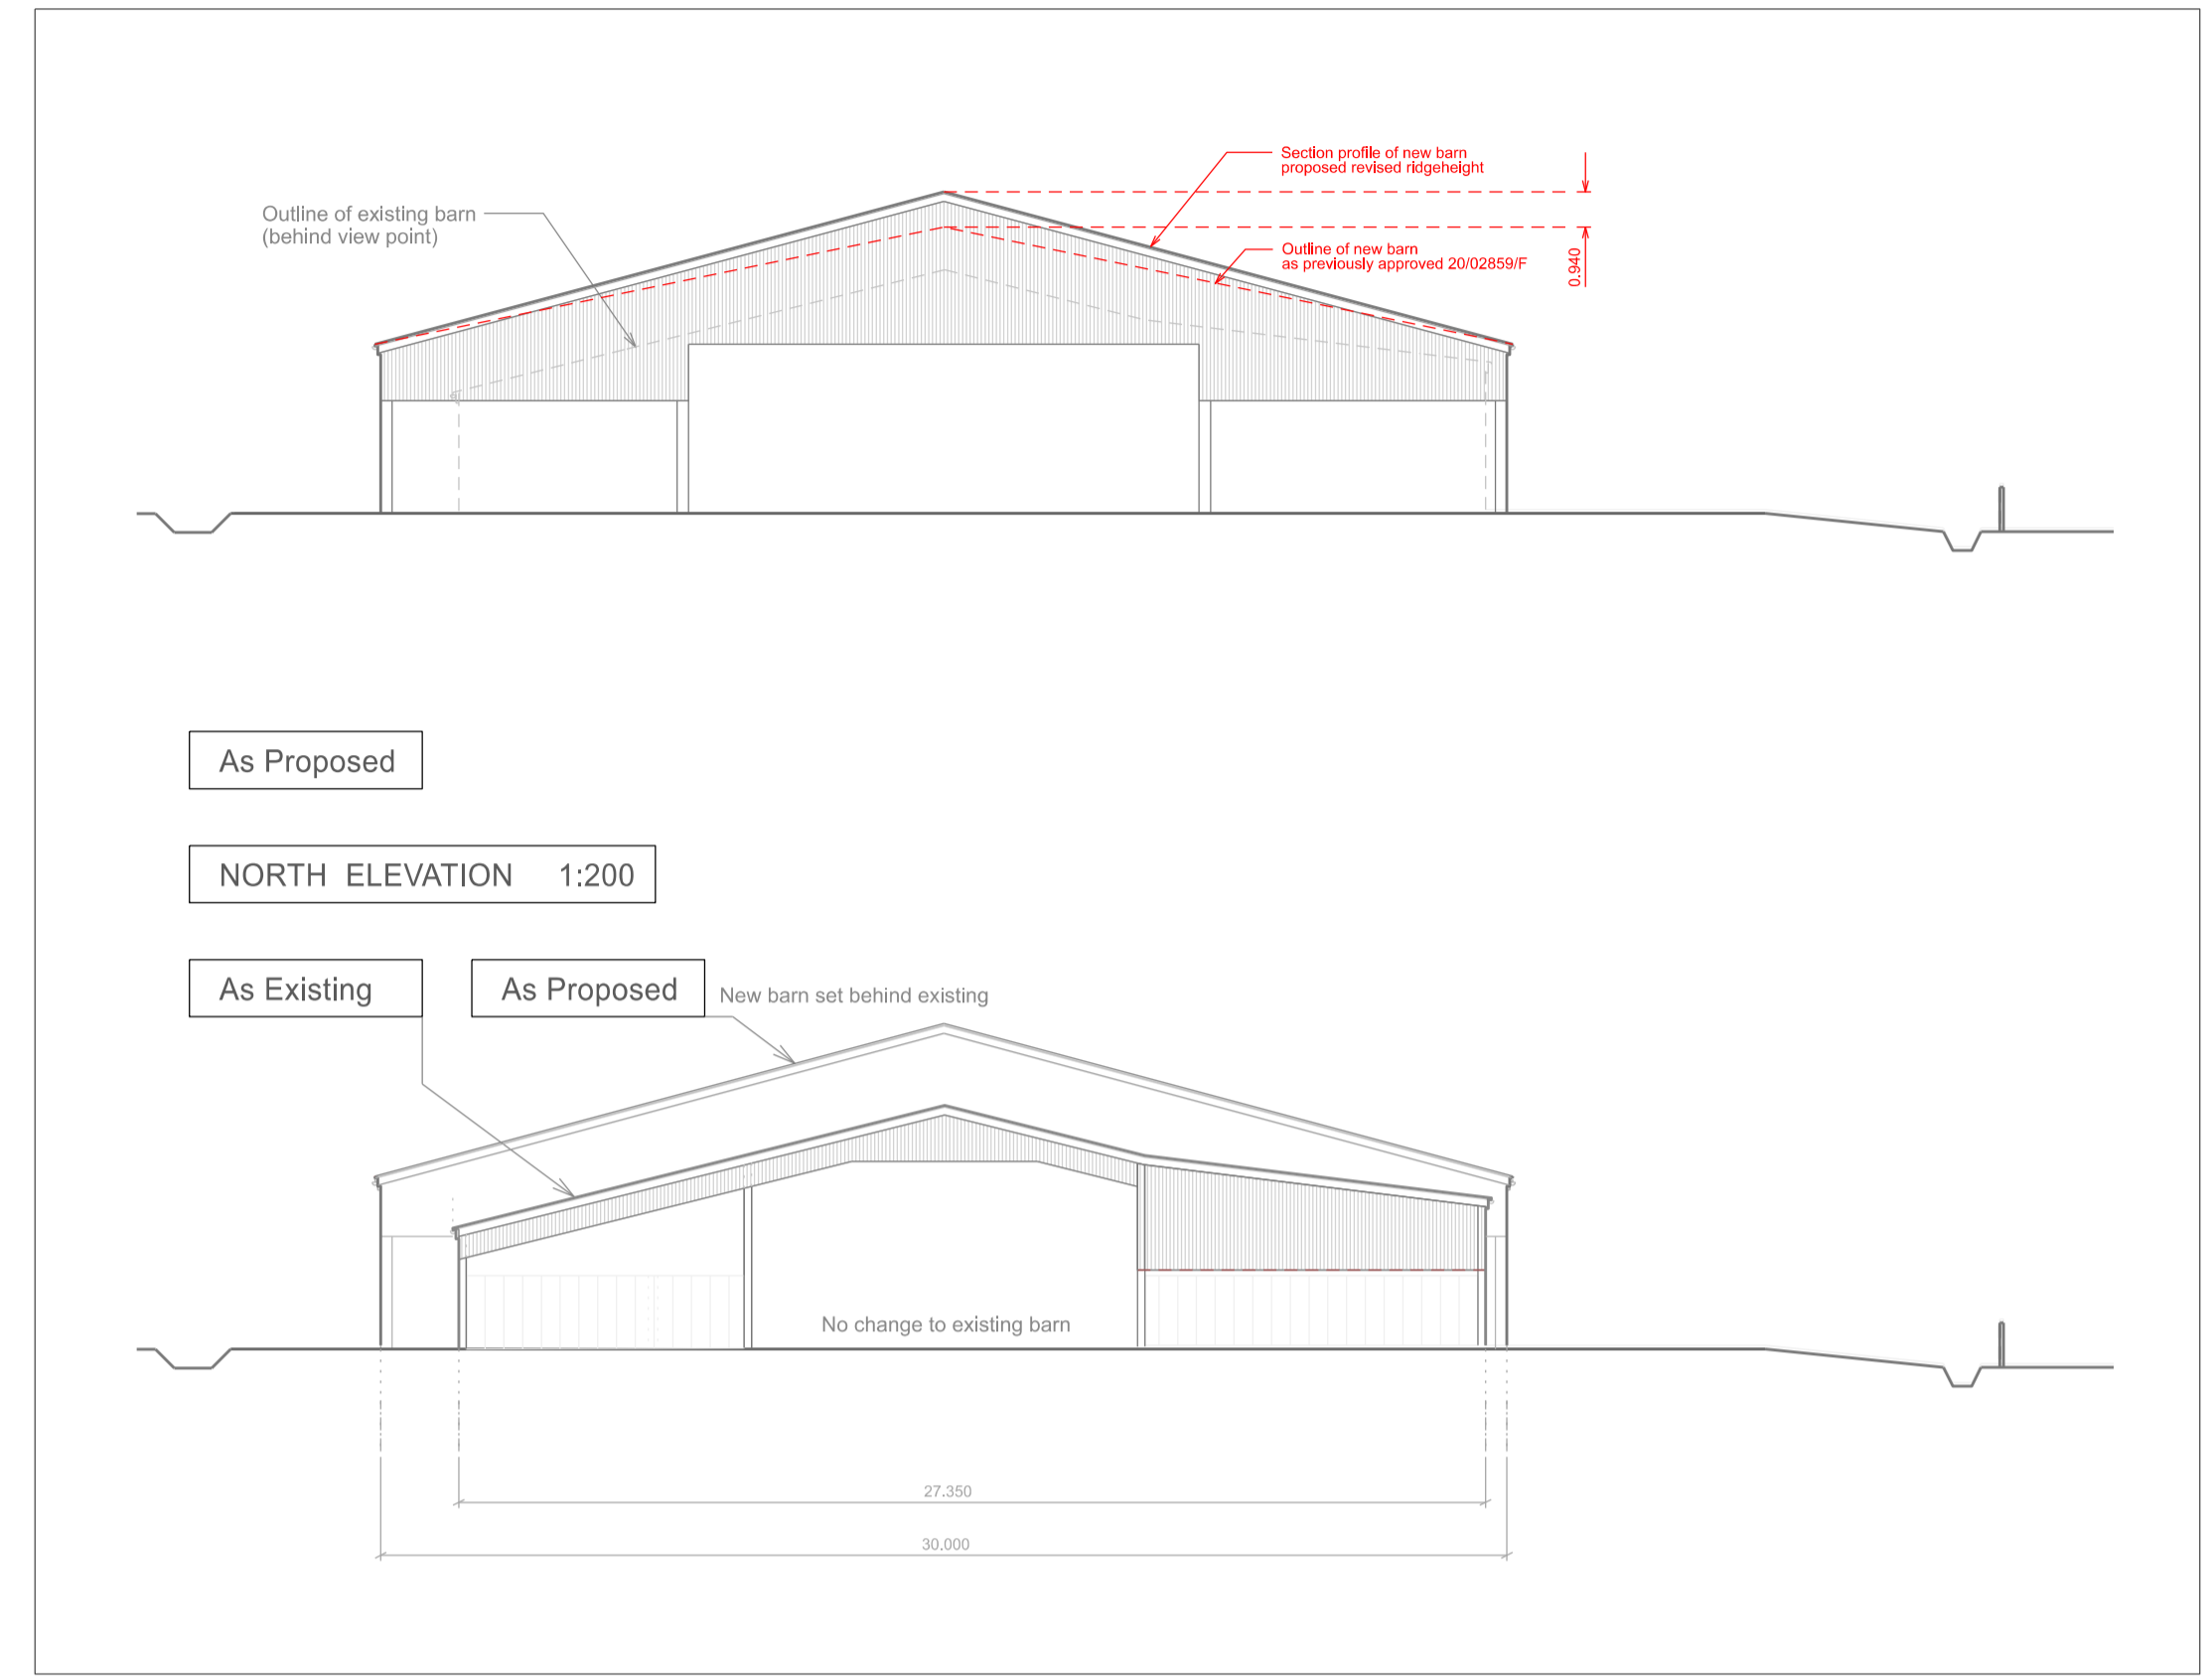


As Proposed

EAST ELEVATION 1:200

As Existing

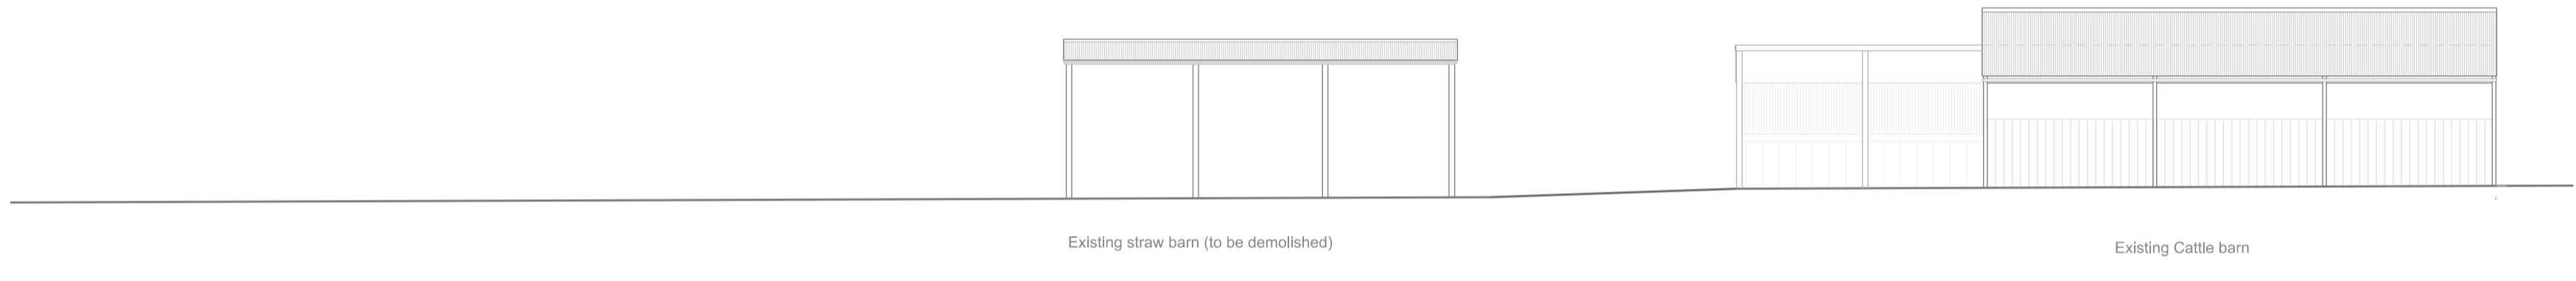

Rev A 24.12.23 Roof Pitch Amended (Annotated in red) & Implementation update

PLANNED APPROACH ARCHITECTS

Telephone 07929 296003 Email: tim@plannedapproach.co.uk

Client: Mr and Mrs T Howard
 Site: College Farm, Wendlebury, Bicester OX25 2PR
 Project: New General Purpose Agricultural Barn

ELEVATIONS, As Proposed and As Existing
 1:200 TPH October 2020
 Original at A1 Drwg no. 20 / 182.02 Rev A