


DO NOT SCALE
 Contractor to check all dimensions on site and
 report discrepancies before proceeding.
 This drawing is copyright.




LOCATION and SITE PLAN 1:1250

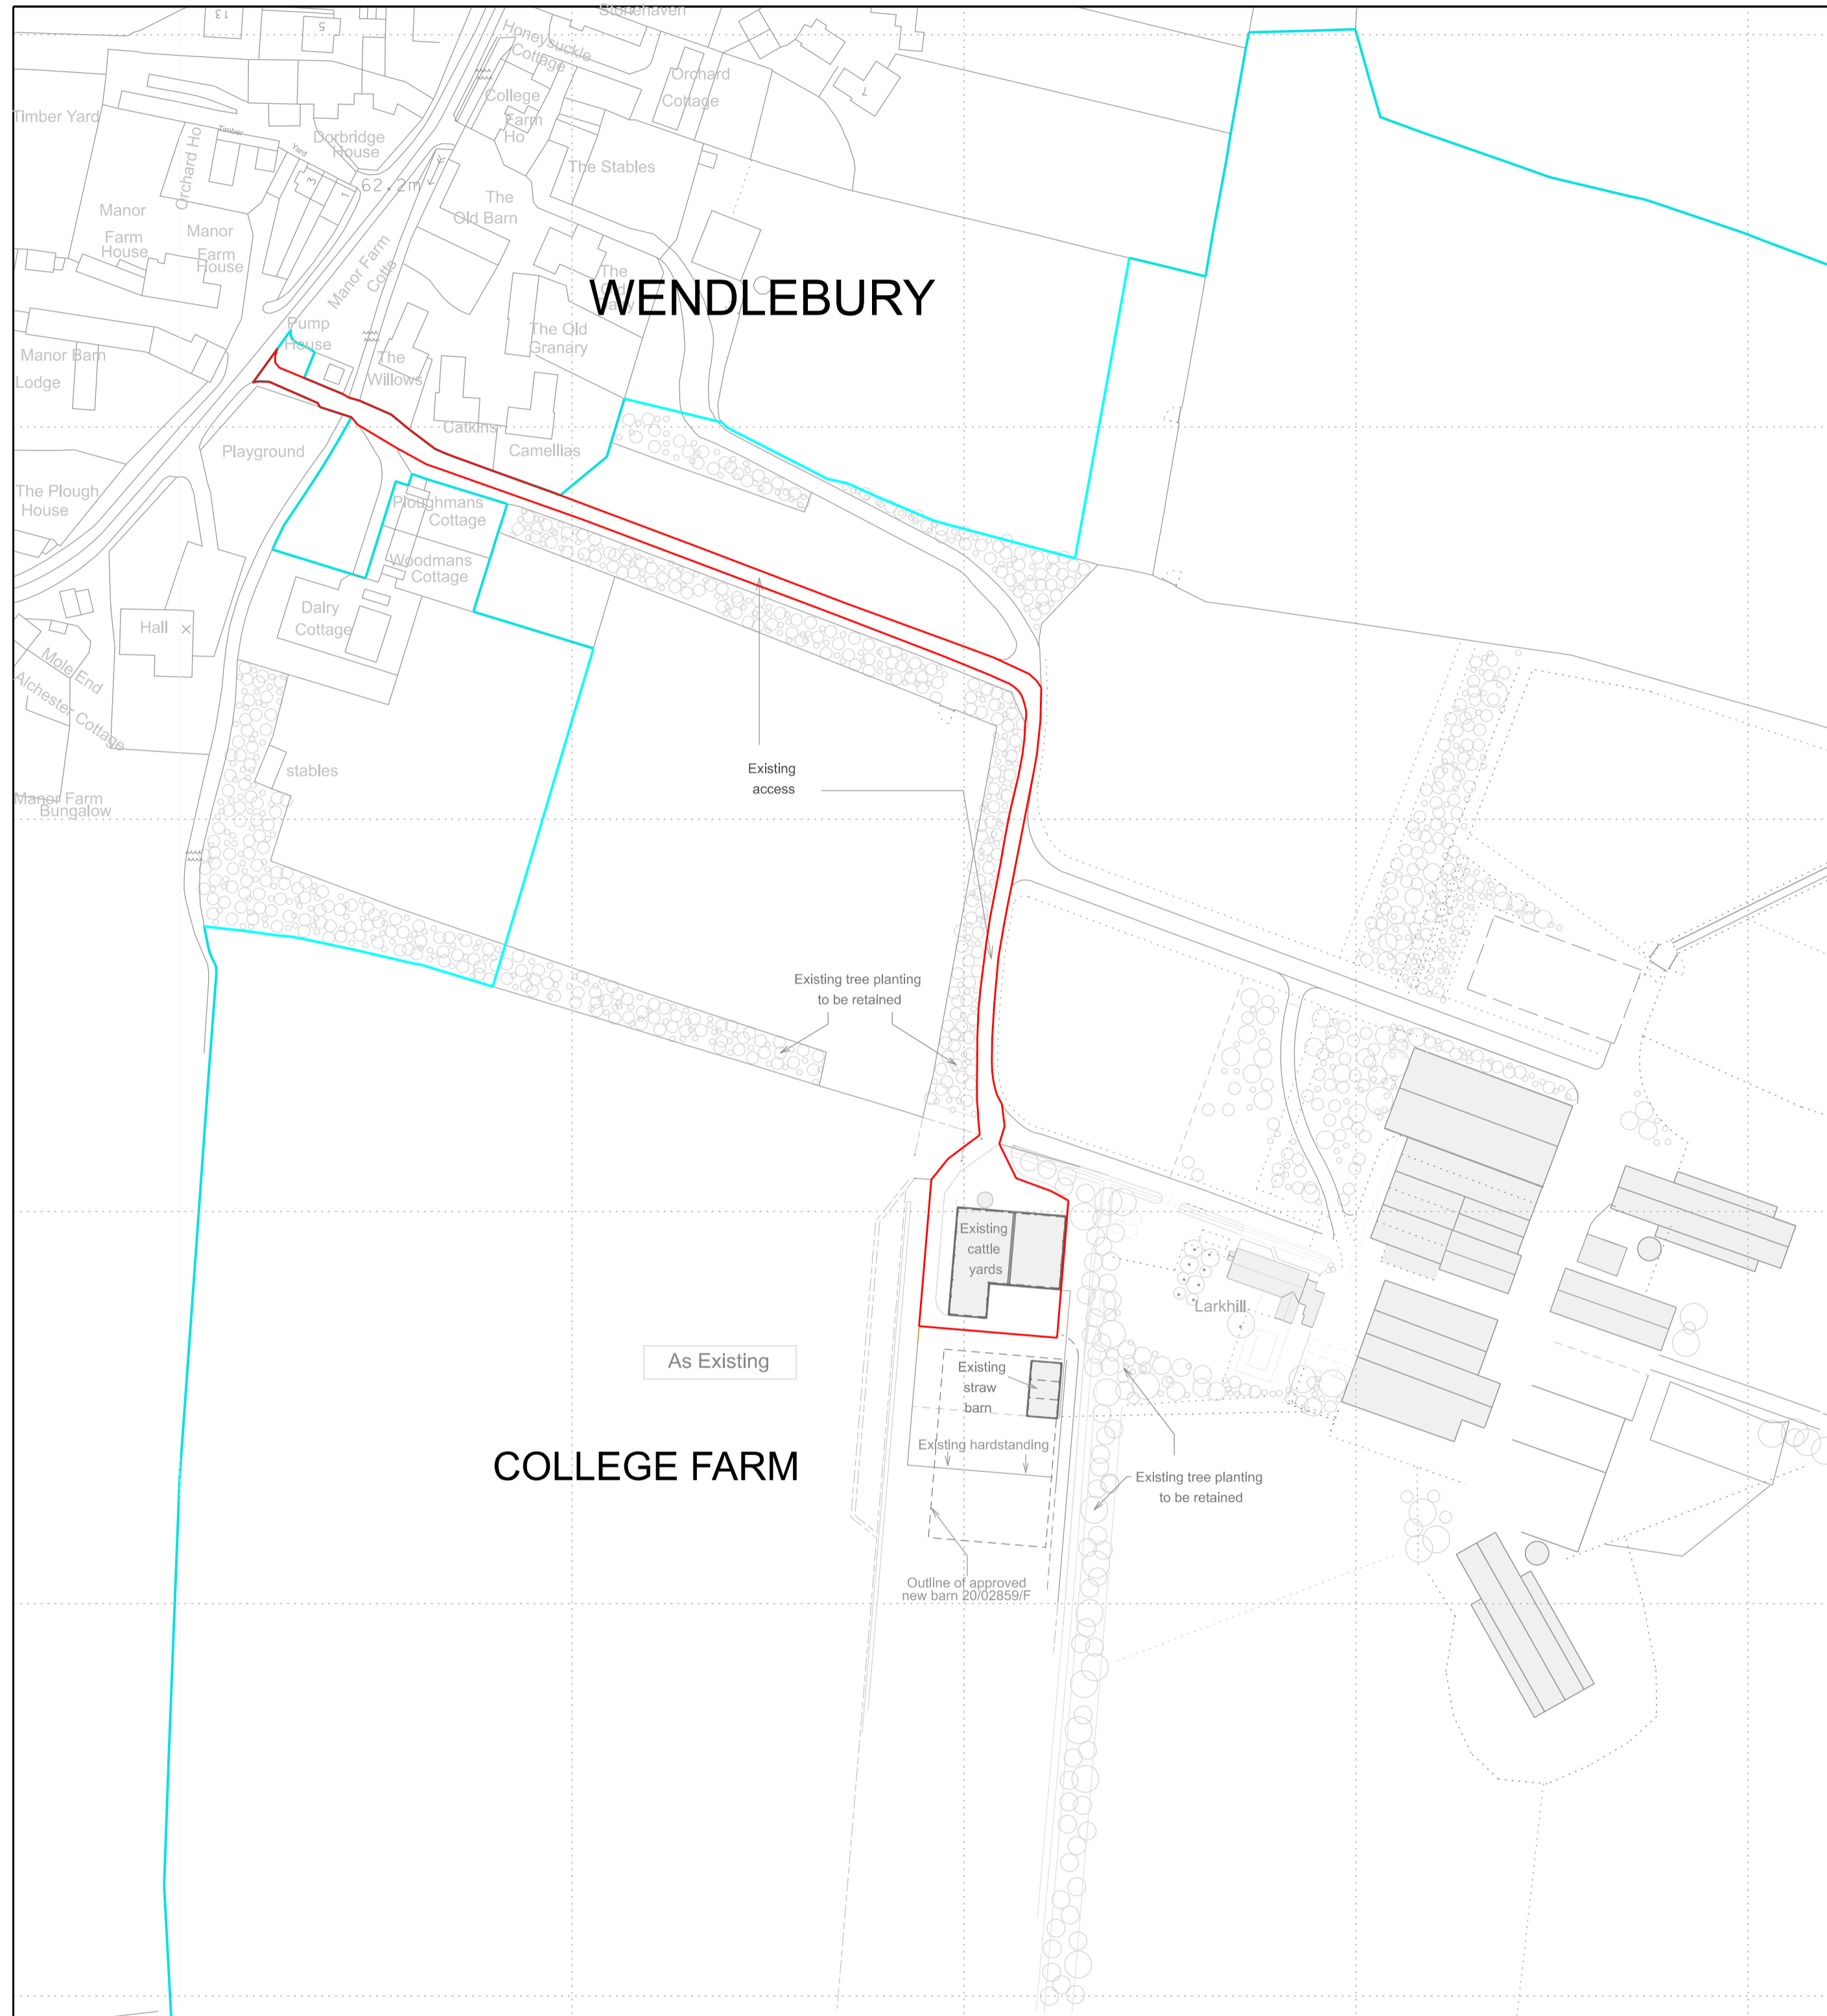

BLOCK PLAN 1:500


As Existing

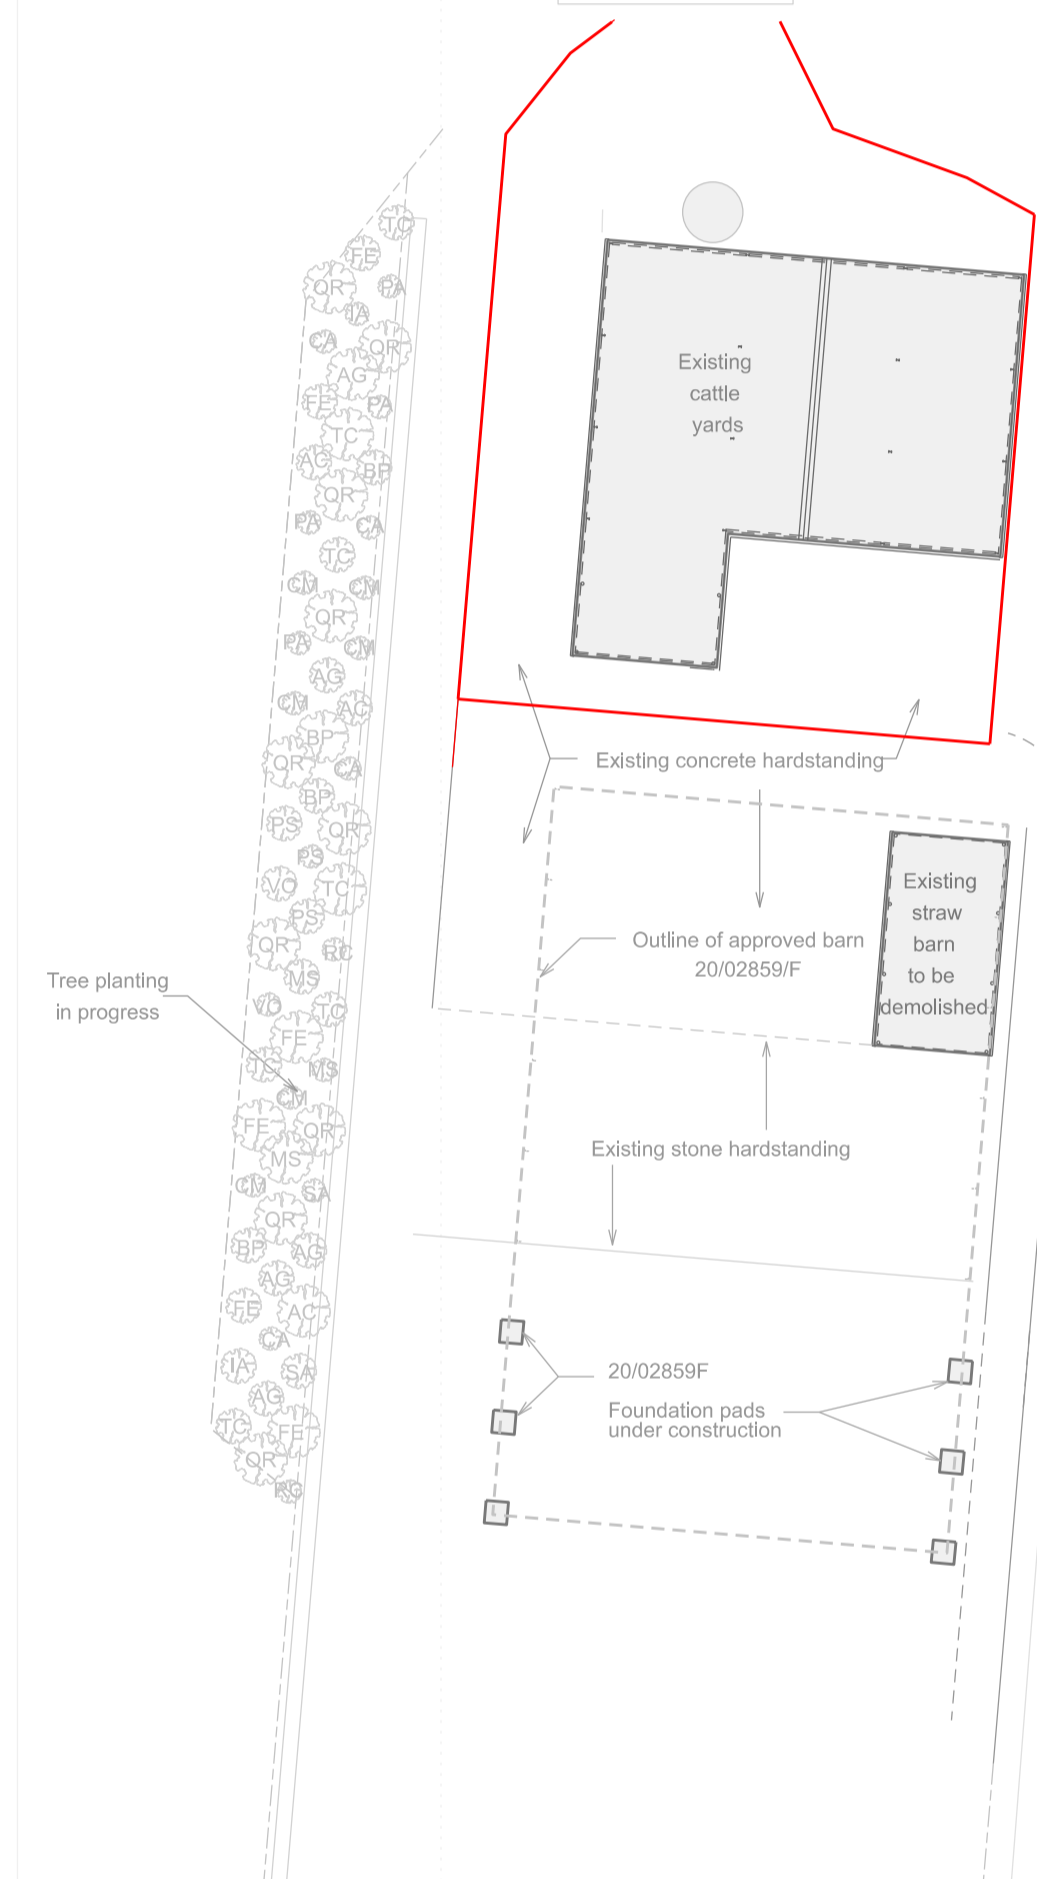

As Existing

BLOCK PLAN 1:500

As Proposed

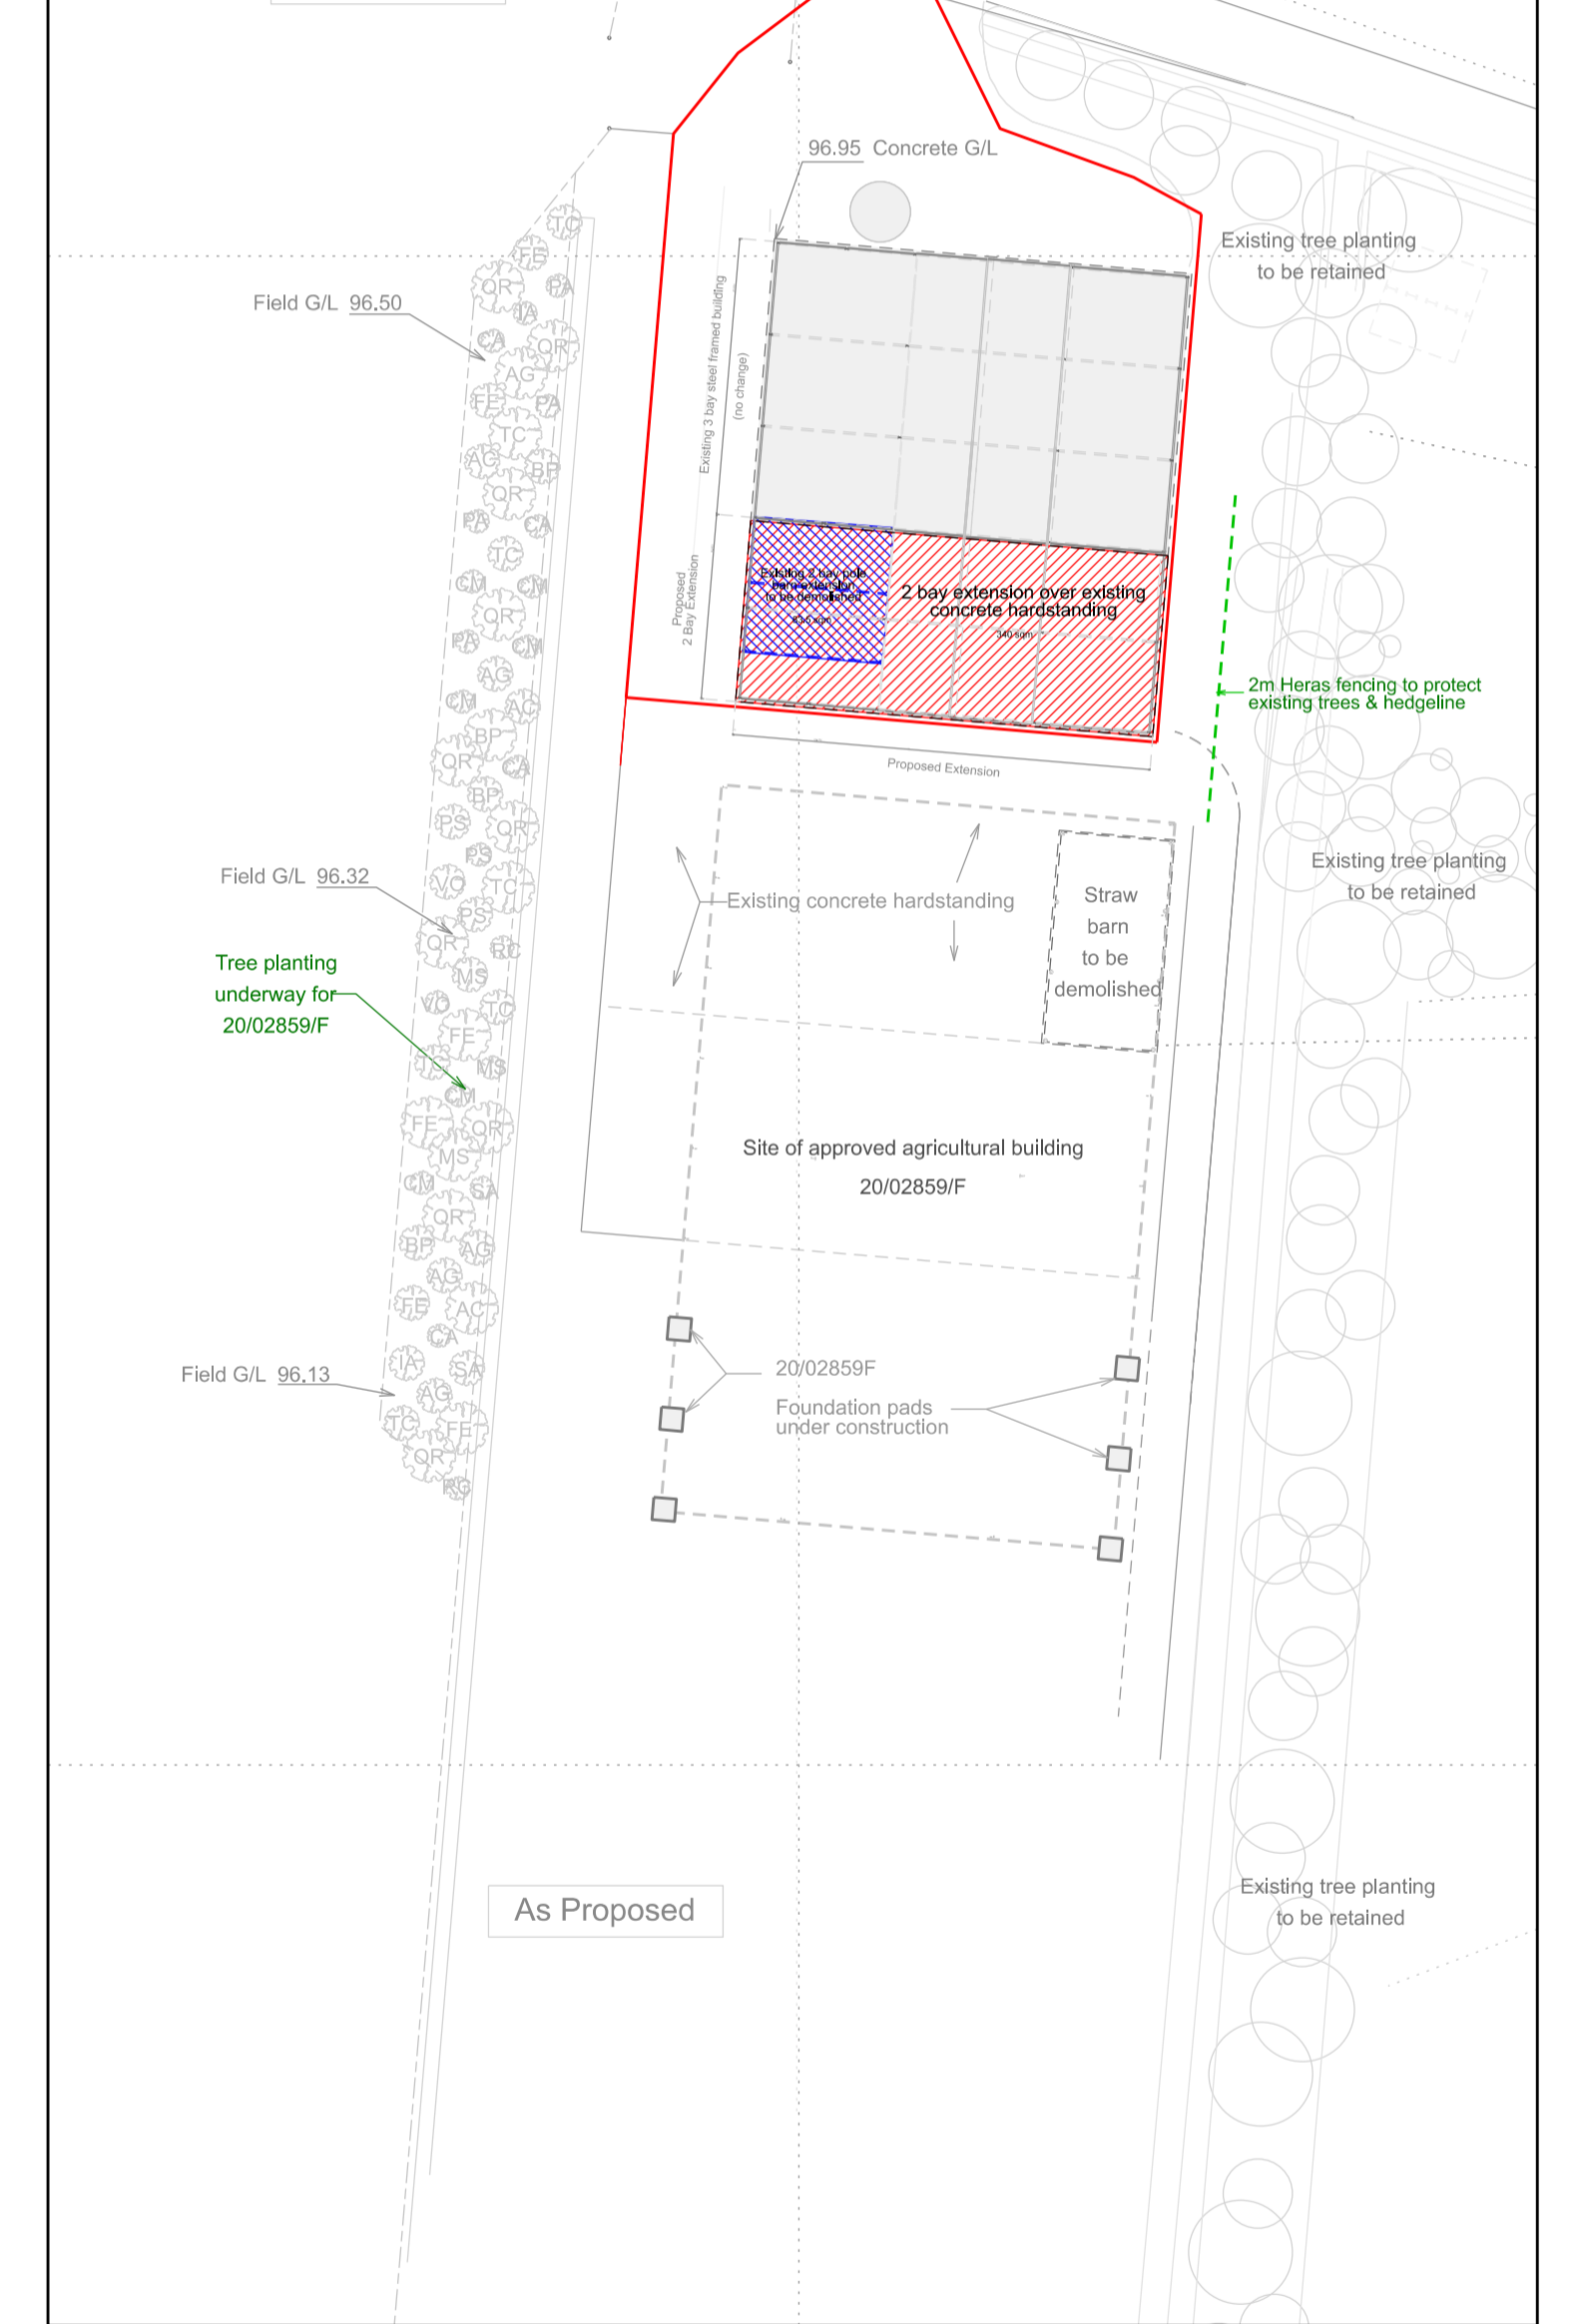

As Proposed

Planned Approach Architects

Telephone 07929 296003 Email: tim@plannedapproach.co.uk

Client: Mr and Mrs T Howard
 Site: College Farm Wendlebury
 Project: 2 bay Extension to Existing Agricultural Barn

LOCATION and SITE PLAN As Existing & As Proposed
 1:1250 & 1:500 TPH December 2023

(Original at A1) Drwg no. 23. 202. 01