
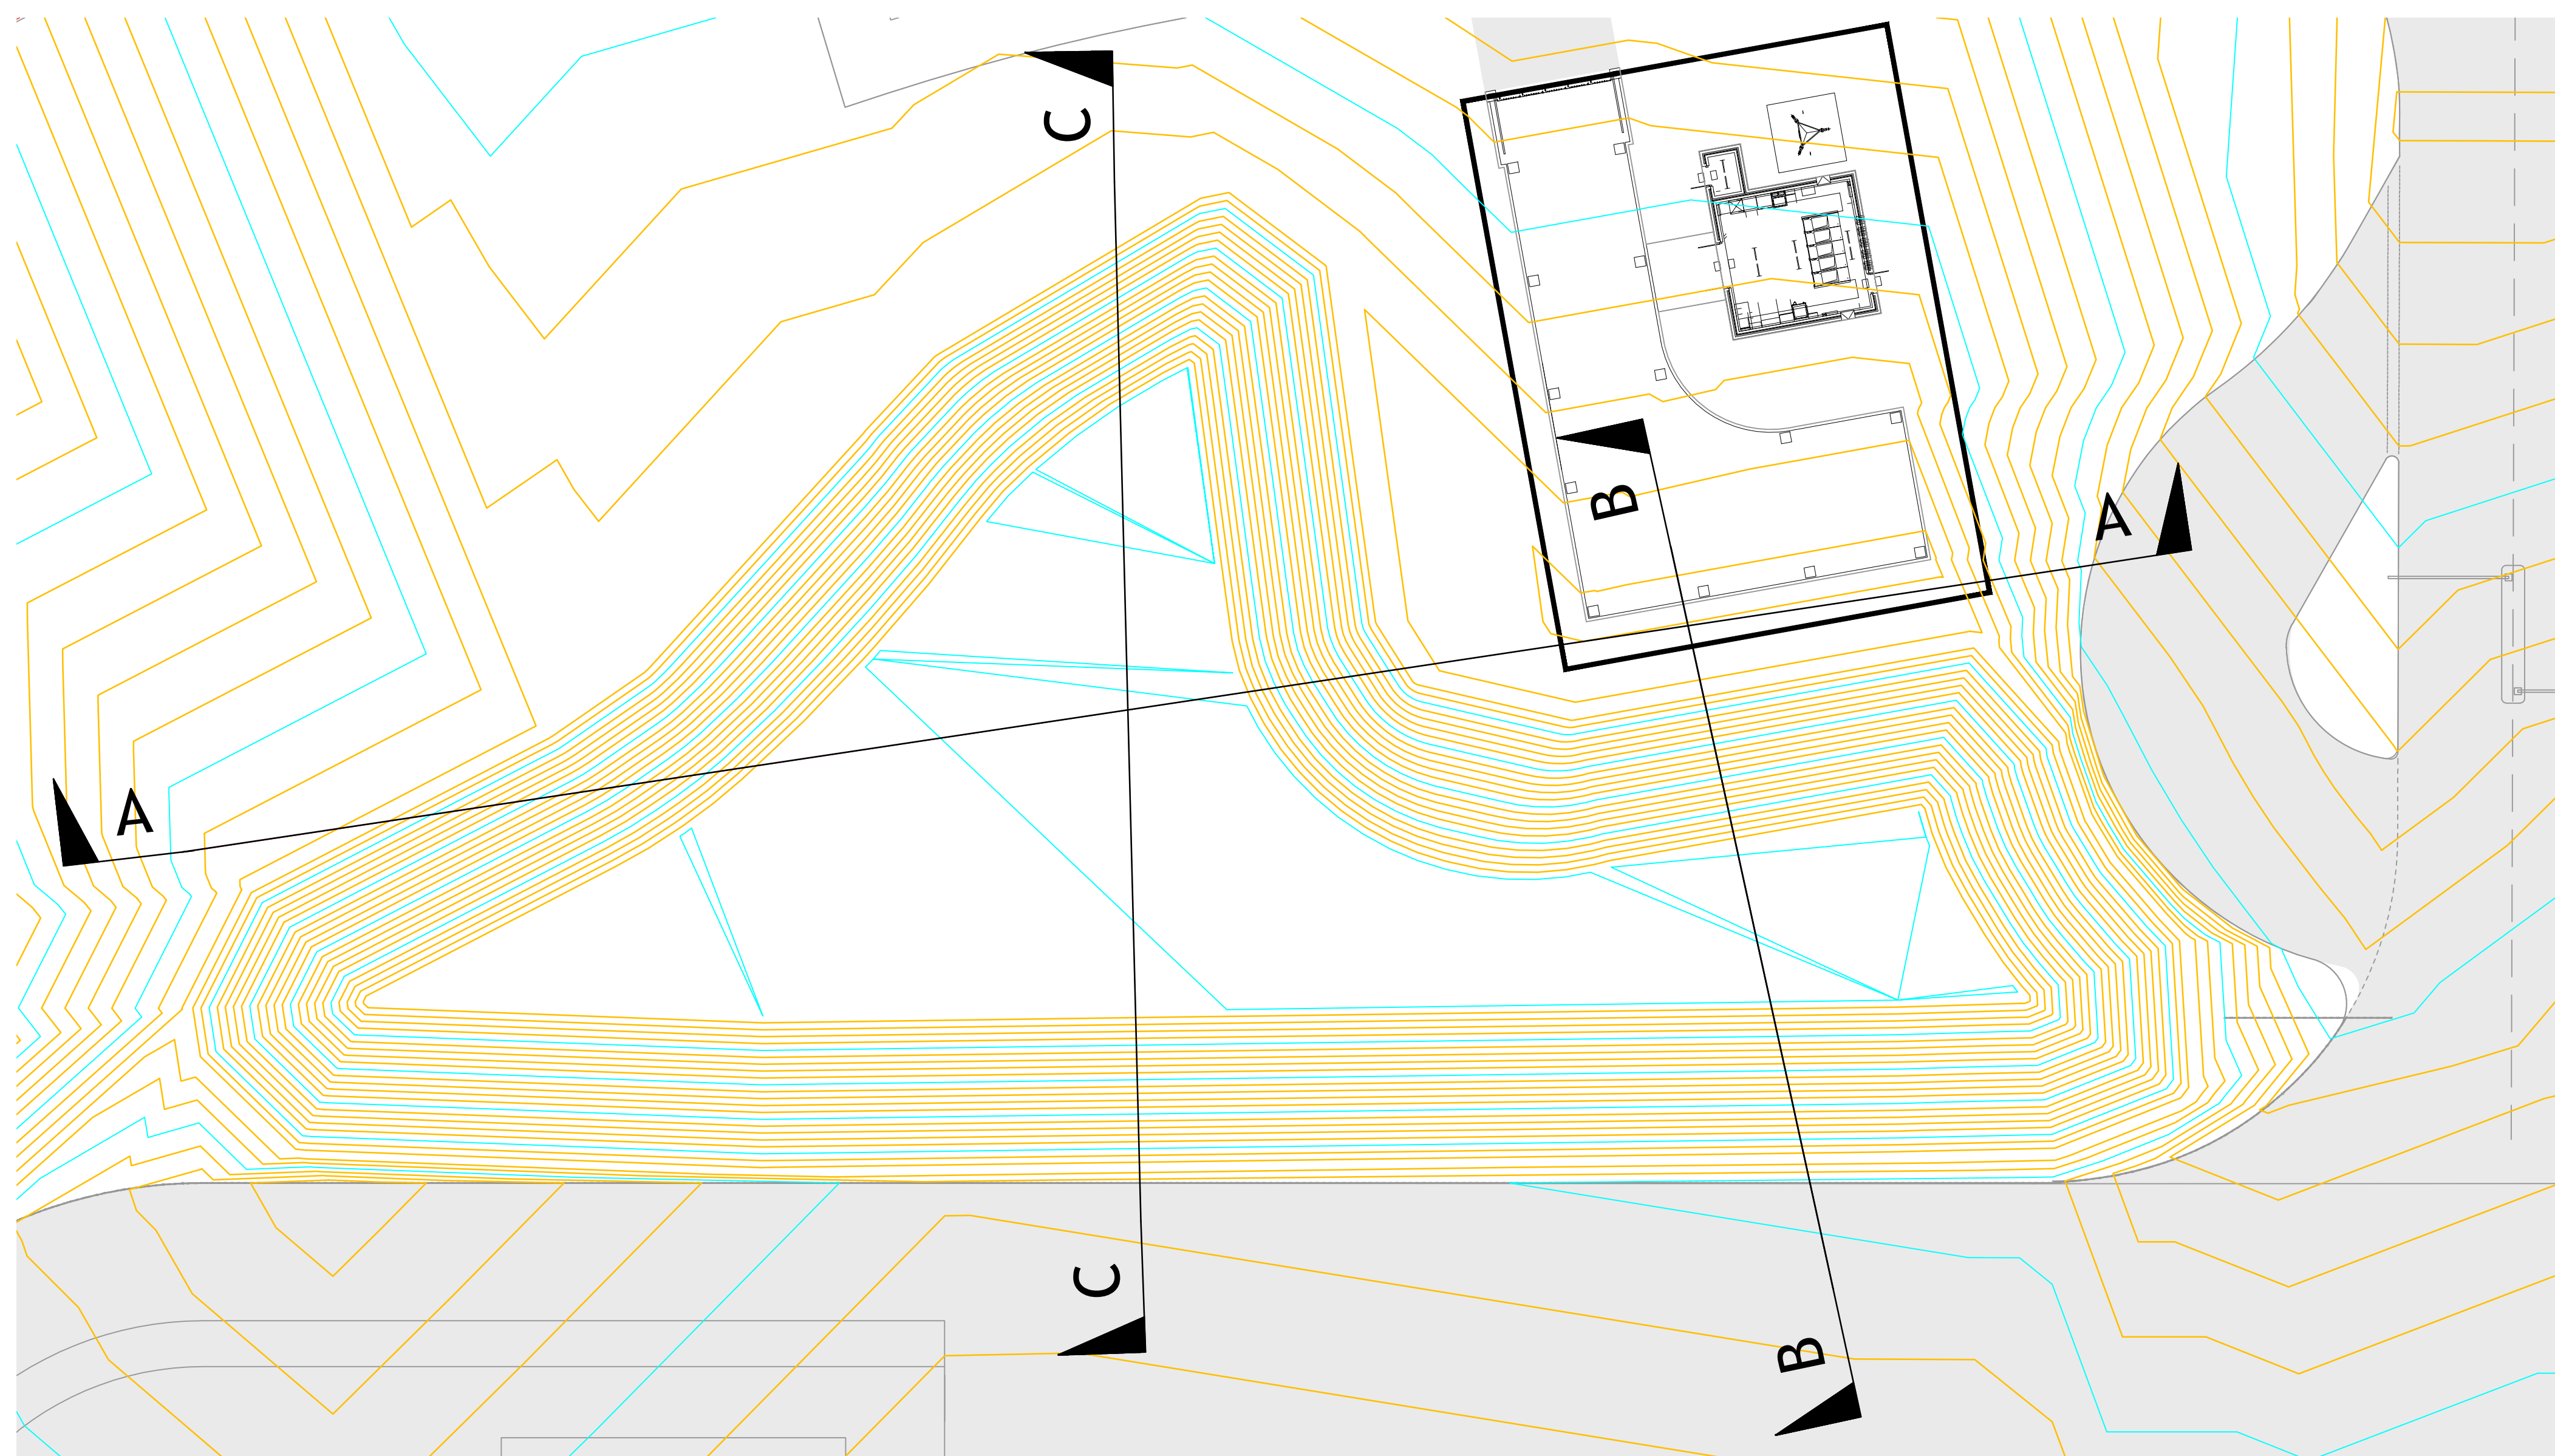
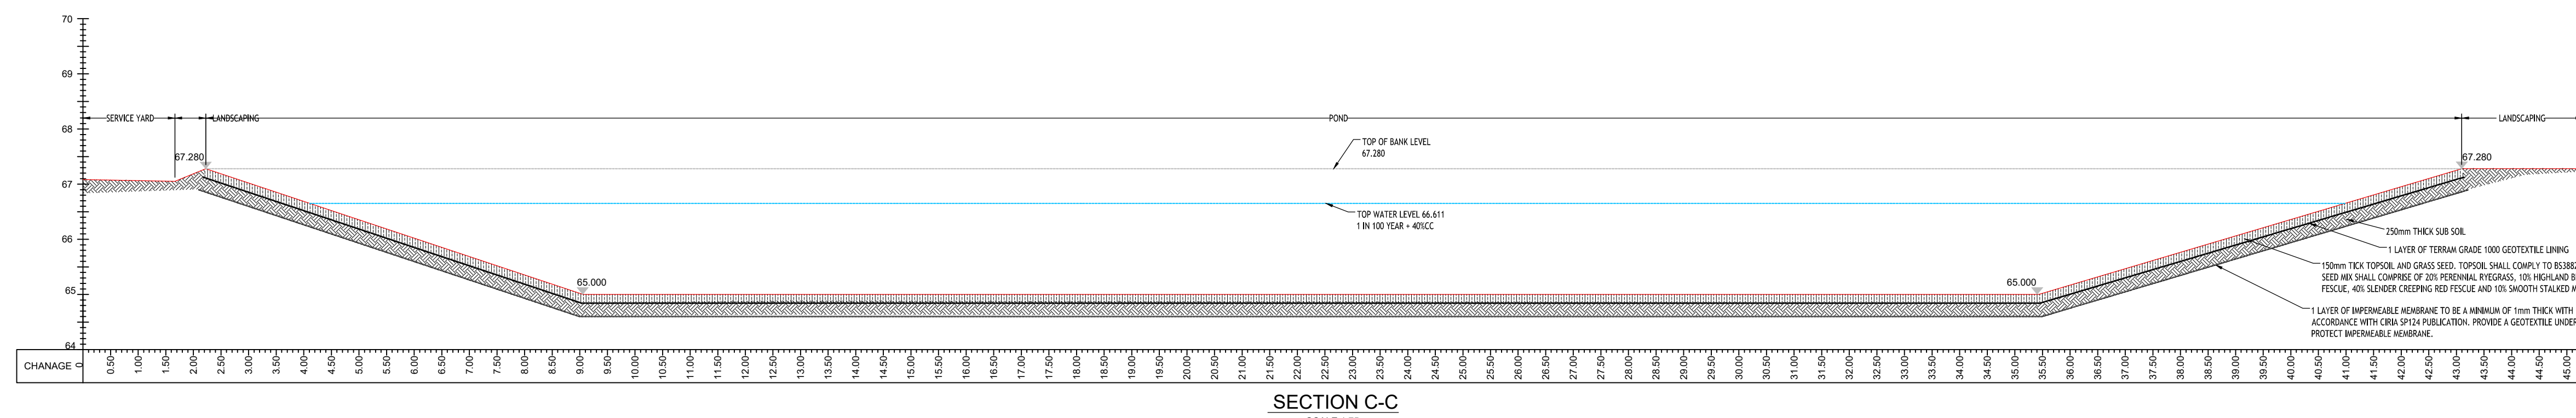
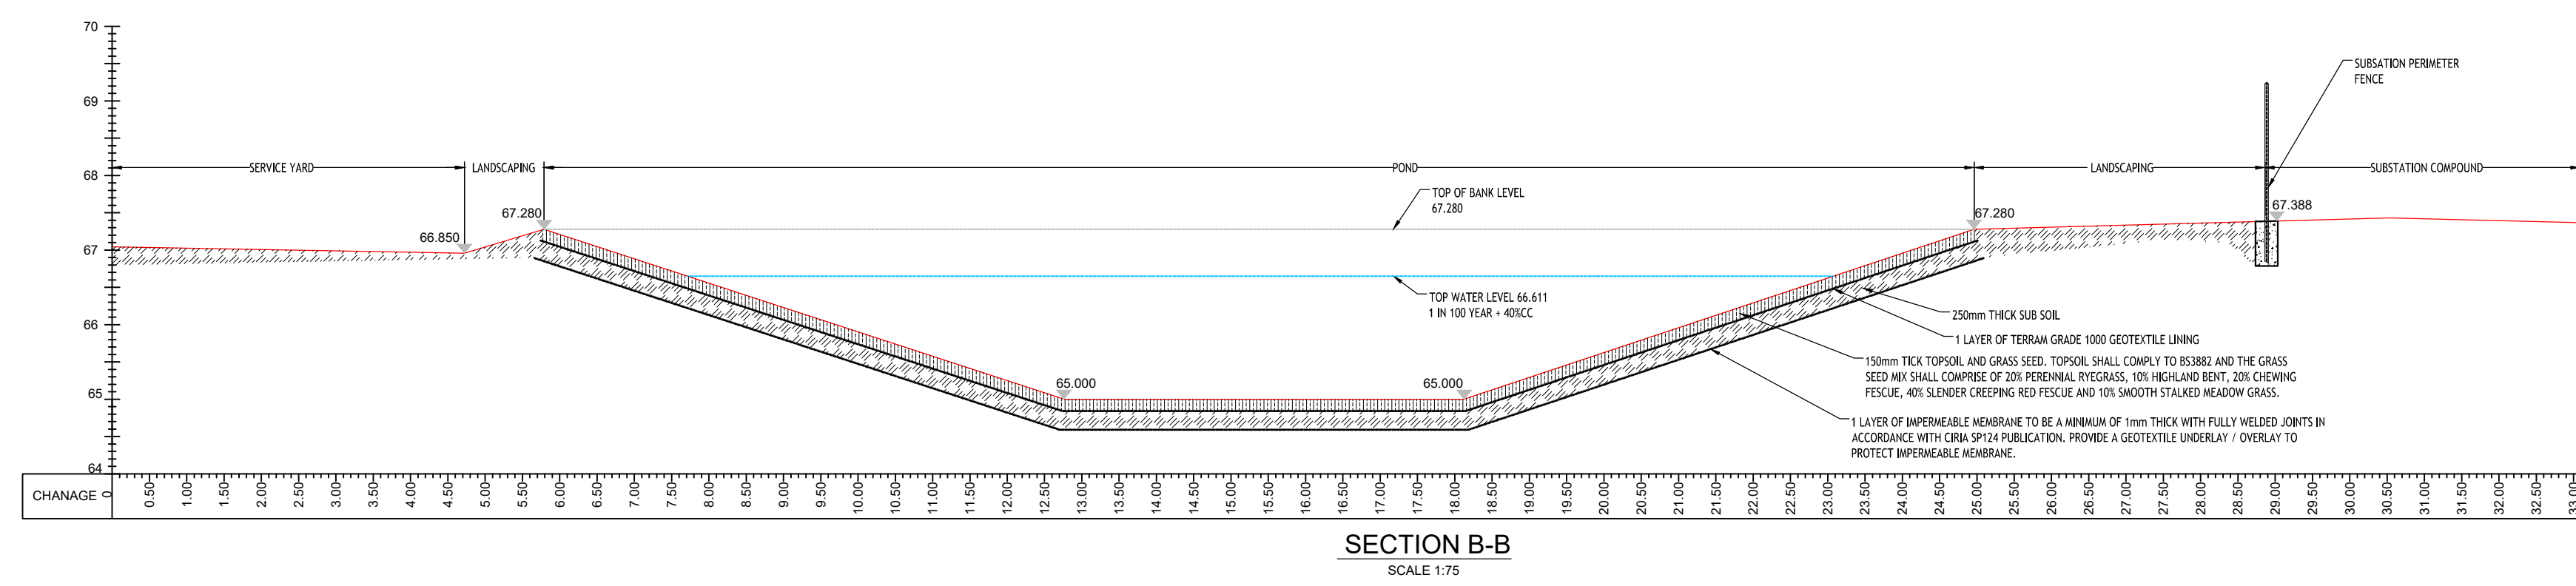


- | Notes | |
|-------|--|
| 1. | THIS DRAWING IS THE COPYRIGHT OF TIER CONSULT GROUP AND CANNOT BE REPRODUCED IN ANY FORM WITHOUT WRITTEN CONSENT FROM THE COMPANY. |
| 2. | THIS DRAWING IS TO BE READ IN CONJUNCTION WITH ALL OTHER RELEVANT ARCHITECT'S, ENGINEERS AND SPECIALISTS DRAWINGS TOGETHER WITH THE APPROPRIATE SPECIFICATION. |
| 3. | ALL DIMENSIONS ARE IN MILLIMETRES UNDO, FOR THE PURPOSES OF CONSTRUCTION THIS DRAWING MUST NOT BE SCALED AND ONLY WRITTEN DIMENSIONS USED. IT IS THE CONTRACTORS RESPONSIBILITY TO CHECK ALL DIMENSIONS ON SITE PRIOR TO CONSTRUCTION AND ANY DISCREPANCIES TO BE BROUGHT TO THE IMMEDIATE ATTENTION OF THE ENGINEER IN WRITING. |
| 4. | ALL LEVELS ARE IN METRES UNDO & TO OS DATUM. |
| 5. | THE WORKS SHALL BE IN ACCORDANCE WITH THE NATIONAL BUILDING SPECIFICATION. |

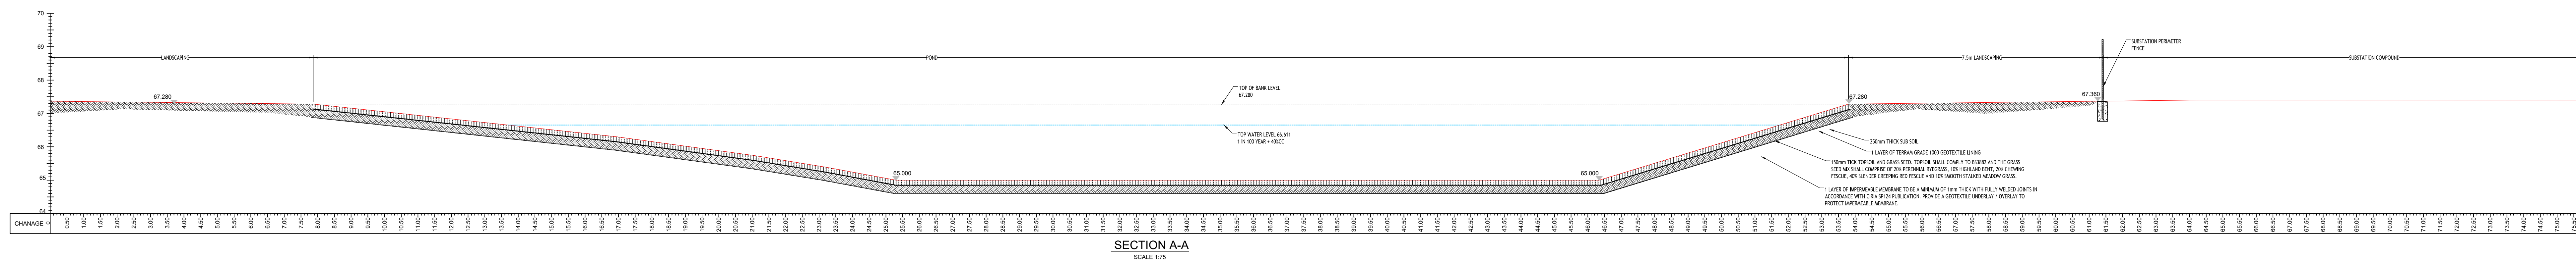

PLAN ON ATTENUATION POND.
SCALE: 1:200.

P3	12.10.23	JCB Updated with new pond layout	DRL
P2	23.02.23	JCB Issue for information	DRL
P1	22.02.23	JCB Issue for information	DRL
Rev	Date	By	Description
			Appd

Revisions

PRELIMINARY



Tier Consult Ltd.
Unit 5 Office Village
Sandpiper Court
Chester Business Park
Chester | CH4 9QZ
t: 01244 684900

Client

TRITAX SYMMETRY

Proj

SYMMETRY PARK, OXFORD NORTH

Title

SECTION THROUGH ATTENUATION
POND.

Scale	Drawn	RIBA Workstage	Revision
As shown @A0	JCB	3	P3
Date	Checked	Suitability Status	
SEP'22	PJB	S1	

Drawing Ref :
Project no|Originator|Volume|Level|Type|Role|Number

SPO1-TIER-300-BG-D-C-5506