



GENERAL NOTE
 ALL DIMENSIONS MUST BE CHECKED ON SITE AND NOT
 SCALED FROM THIS DRAWING
 FOR USE IN PRECISE NAMED LOCATION ONLY
 STUDIO-DB LTD. © ALL RIGHTS RESERVED

REVISIONS

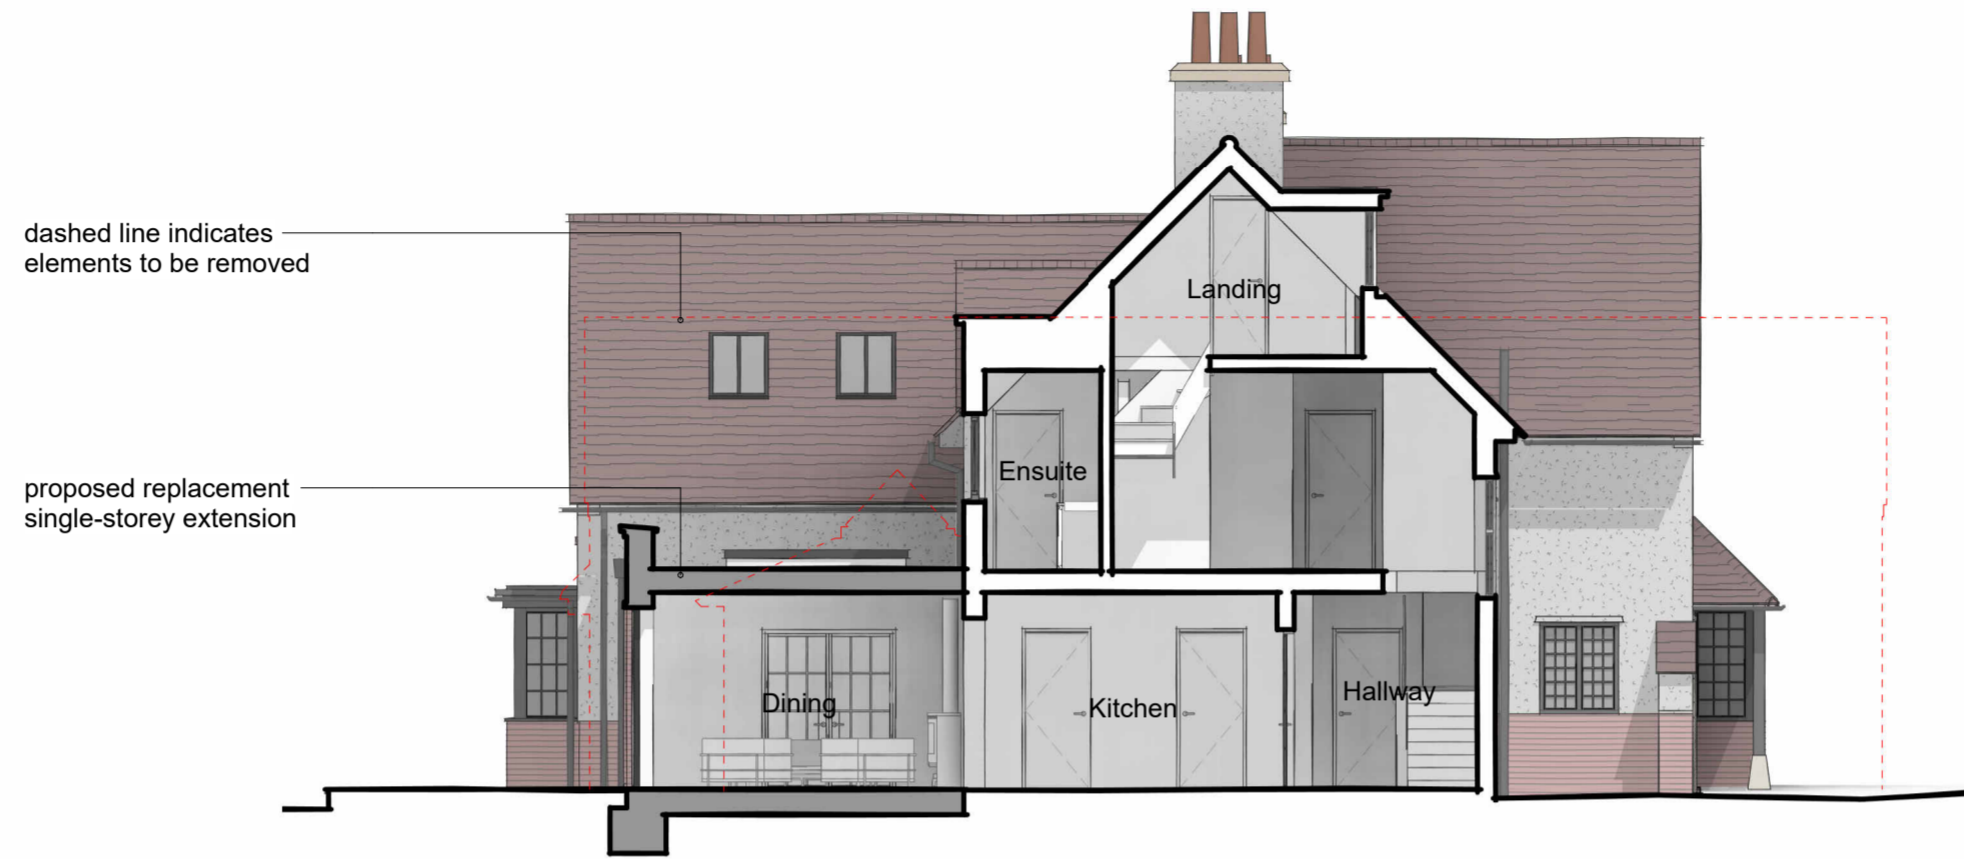

Section A-A

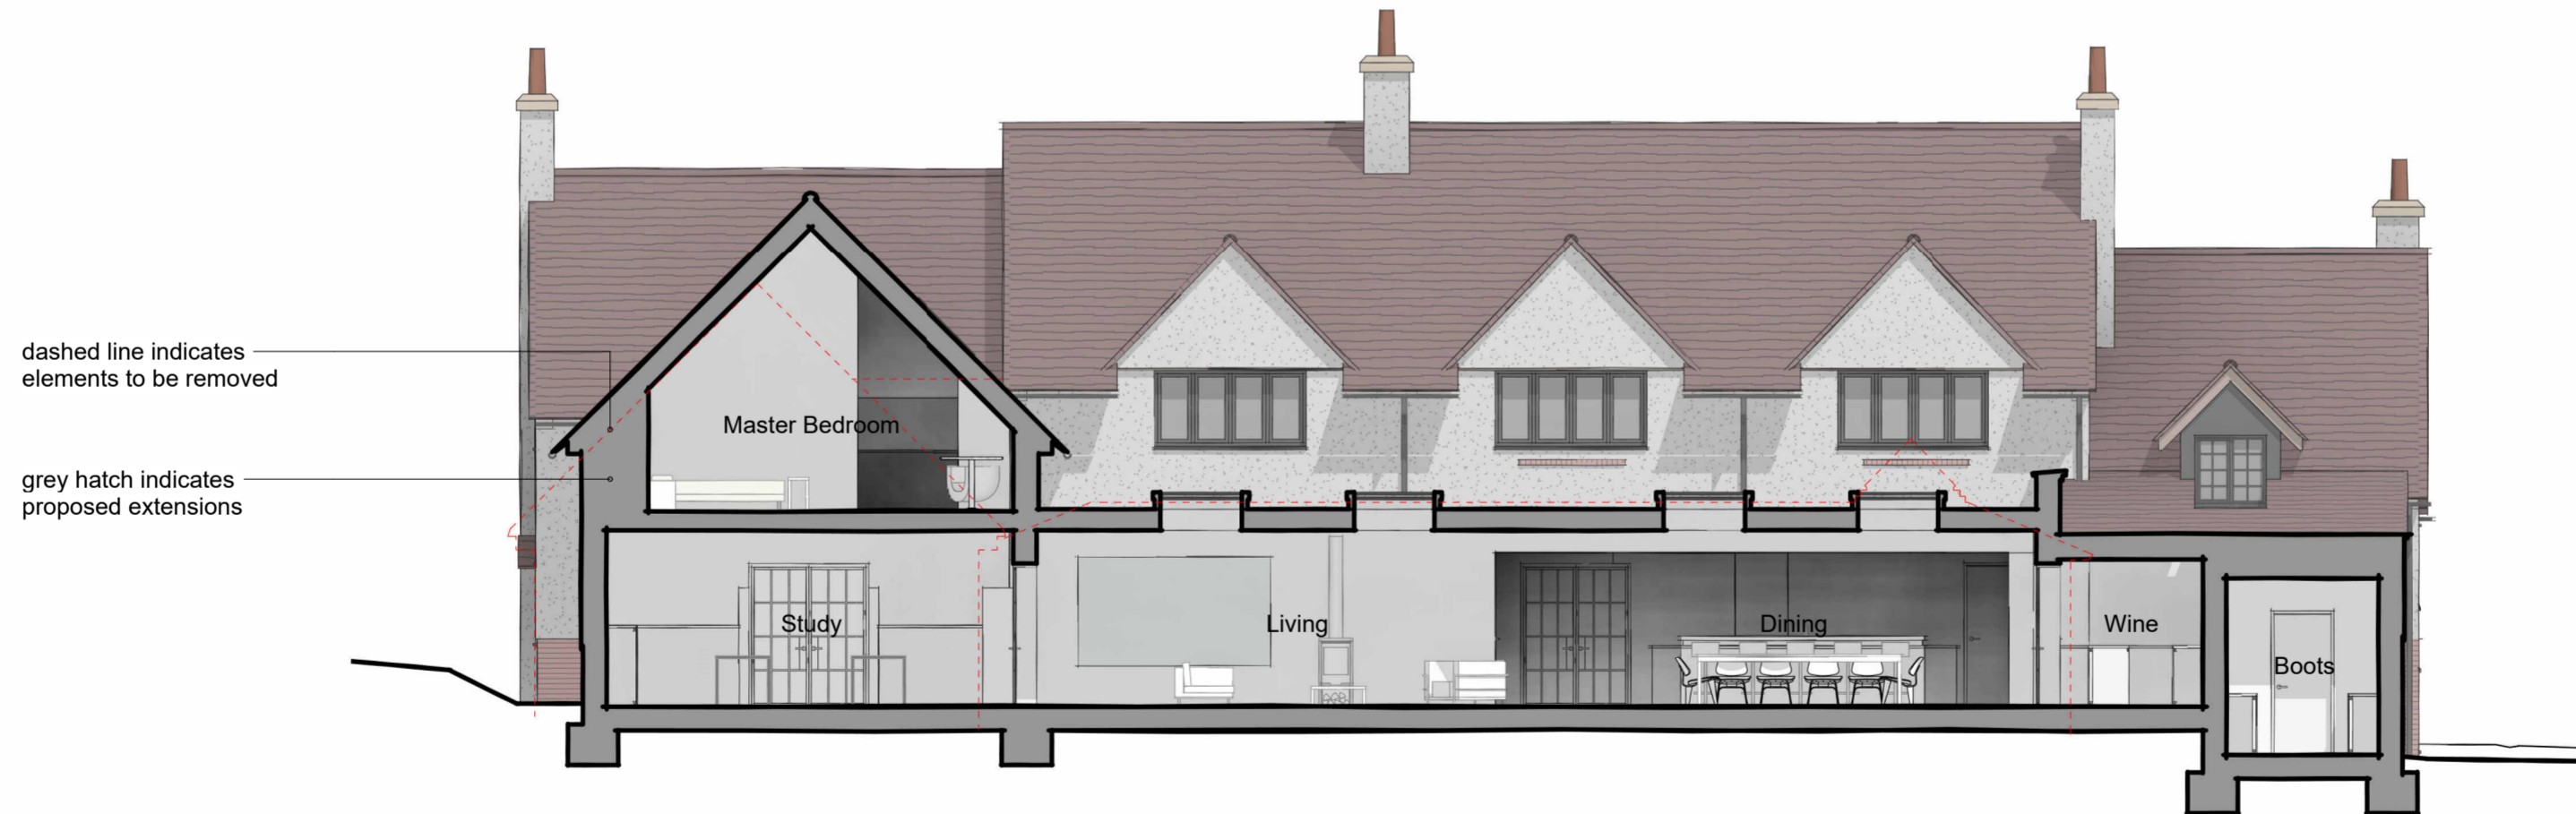

Section B-B

| REVISION | DESCRIPTION | DATE |
|----------|-------------|------|
|----------|-------------|------|

STATUS

PLANNING

PROJECT TITLE
 THE BEECHES, HEYFORD ROAD,
 STEEPLE ASTON, OX25 4SN

DRAWING TITLE
PROPOSED SECTIONS

| FIRST ISSUED | DRAWN | SCALE (A3) |
|--------------|-------|------------|
| 21/12/23 | DBR | 1:100 |

PROJECT - DRAWING NO - REVISION

23003-PL006-

StudioDB

architecture + design

+44 (0) 7730446642 | dominic@studio-db.co.uk | studio-db.co.uk