
LEGEND

Application boundary

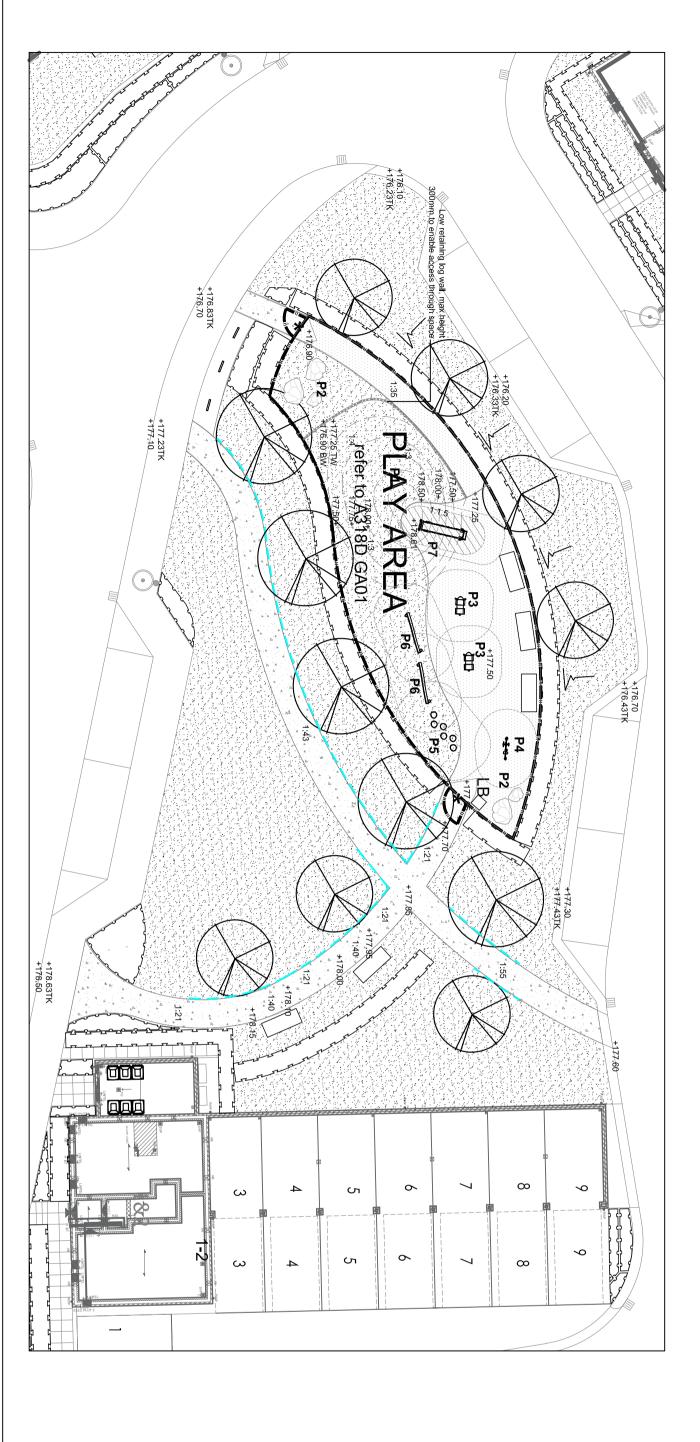

private parking courts Cotswold buff gravel filled in
stablising membrane eg
Coredrive 50-30 or similar

approved

Blacktop surfacing to pavements

Permeable surface to

Proposed grassed areas - flowering turf or Emorsgate EW1

Proposed

Proposed hedge

shrub/herbaceous planting

Proposed tree

Proposed orchard Tree

Bound gravel path to open spaces, buff colour, eg Addaset, Dorset Gold by Addagrip with flush metal

edge, eg AluExcel by Kinley or similar approved

Rubber mulch safety surface, red and green mix colour by RTC Safety

Surfaces Ltd or similar



P1 Mounded landform to create play feature, refer to indicated levels, 0.25m contours and slope. reinforced. All grass areas >1:3 to be finished levels Levels to tie in with proposed

Note: wieght consideration at installation





P3 - (2no.) Wooden sheep resting by Timberplay, 4.24196 Age 1+



P5 Timber stepping posts by Proludic (J4904 Origin) set within grassed area - log heights (<0.6m) 1no. = 0,3m 2no. = 0,6m 3no. = 0,4m

P6 Timber balancing beam by Proludic (J4903 Origin) set within grassed area, heights 0.4m Age 3+

Age 3+

P4 Toddler play panel
Play Panel 1 - Creative Classic by
Rompan, fixed in ground, red colour Posts
- pre-galvanized inside and outside with
powder coated top finish steel posts.
PCM000621-0901



P7 Embankment Slide by Kompan, with steel slide base, set inground, M36570-3418P Age 2-6



밋

areas

Root deflector location for the protection of paving

Refer to image

approved

Play equipment, refer to images. Dashed line

indicates clear zone.
All equipment to be installed

*

'No Dog' Sign securely fixed to gate with Developer's

manufacturer's guidence. in accordance with

green mix colour by RTC Safety Surfaces Ltd or similar approved

Indicative levels shown, for full site levels refer to engineer's information. All hard surface build ups and edges to highways to engineer's detail All equipment, surfacing and fencing within LAP area to be complient with BS EN 1176 - Playground Equipment and Surfacing Drawing to be read in conjunction Planting proposals A318D PP01-02

Note - All wet pour safety surfacing and build-ups to met current relevant British Standards. Wet pour build-up to provide for safety fall heights to equiped items of play in accordance with manufacturer's recommendation. Edges to be tapered securely under the surrounding natural turf or cut a channel in hard surfacing to manufacturer's guidence to ensure no residual trip hazards

THIS DRAWING SUPERSEDES INFORMATION PREVIOUSLY ISSUED ON DRAWING NUMBER A318 GA06



Seating - Back bench with arms - 2000mm X 800mm by Chris Nangle Furniture (locally sourced), fixed in hard



Litter Bin - LBS 112Lt Square lockable FSC timber litter bin by Woodscape or similar approved



1m high bowtop playground railings with single leaf outward opening, self-closing gates to match, finished dark green



Cycle stand - Sheffield stand, powder coated black, by Broxap or similar





Resin bound surface to LAP paths

1:200@A2	Scale	Local Area of Play Landscape Proposals	Drawing Title	Sibford Ferris	Land off hook	Project	DEANFIELD HOMES LTD	Cllent	ARC LANDSCAPE I	Status FOR APPROVAL	Rev Description	•
LP/VR	By/Chk	Play oposals			_and off hook Norton Road.		HOMES LTD		ARC LANDSCAPE DESIGN AND PLANNING LTD.	POVAL	Date	
25/07/23	Date							ACC	NING LTD.		By/Chi	