




South Gate arrival space Proposed native and species rich planting amongst existing vegetation retained Stepped access Arch gateway feature South Gate threshold Combined footpath & cycleway Oxford Road

8005 Section J-J
1
Scale: 1:100



South Gate arrival space Proposed shrub planting Buffer to Stratfield Brake Proposed attenuation basin Existing vegetation retained Stratfield Brake

8005 Section K-K
2
Scale: 1:100

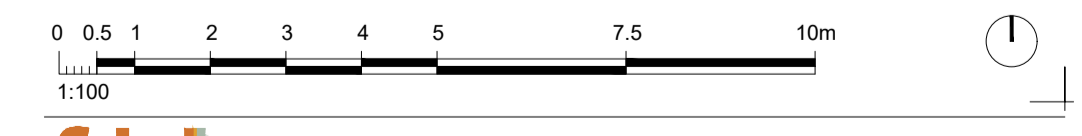

fabik landscape architects
Lentons House | 16 Lentons Street | Abingdon | Hampshire | GU24 1HG
T: 01420 292350 | E: info@fabrik.com | W: www.fabrik.com

Project: Oxford UTD Football Stadium Client: Oxford Utd FC
Drawing Title: Landscape Sections J-JJ, K-KK
Purpose of Issue: ISSUED FOR PLANNING APPROVAL
Drawn By: aw Checked By: sg Drawn Scale: 1:100 @ A1 Date of First Issue: Oct 1 2023

Project Number	Client	Zone	Level	File Type	Issue	Number	Revision
OUFC	FAB	00	XX	DR	L	8005	P01

The drawing and content: Copyright Survey created by permission of Ordnance Survey on behalf of the Controller of Her Majesty's Stationery Office © Crown Copyright 2017. All rights reserved. Reference number: OS Open Data © Crown copyright and database right 2017. | Aerial Photography © XXXXXX

DISCLAIMER:
1. This drawing is copyright of fabrik ltd. It must not be copied or reproduced without written consent from the owner.
2. Do not scale from this drawing. Only figured dimensions are to be taken from this drawing.
3. All contractors must read this and be responsible for taking and checking all dimensions related to the works shown on the drawing prior to fabrication or setting out.

External References: