


VISUAL SCALE 1:500 @ A1

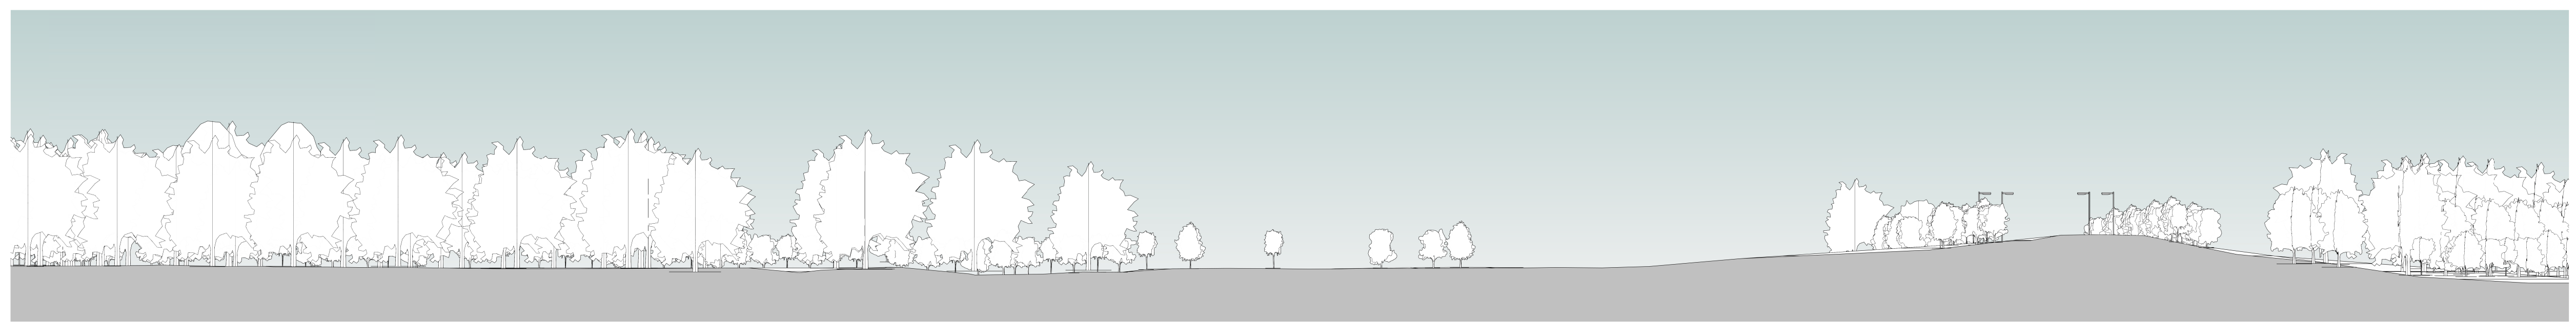

1 Site Section North  
1 : 500



4 Site Section South  
1 : 500



2 Site Section West  
1 : 500



3 Site Section East  
1 : 500

**NOTES**  
All dimensions and levels to be checked on site  
Any discrepancies are to be reported to the Architect before any work commences  
This drawing shall not be scaled to ascertain any dimensions, work to figured dimensions only  
This drawing shall not be reproduced without express written permission from AFL Architects Ltd.

**DISCLAIMER**  
When this drawing is issued in CAD, it is an uncontrolled version issued for information only, to enable the recipient to prepare their own documents/drawings for which they are solely responsible.

**SOFTWARE INTEROPERABILITY**  
AFL prepared this drawing using Autodesk REVIT Architecture.

AFL does not accept liability for any loss or degradation of any information held in the drawing resulting from the translation from the original file format to any other file format or from the recipient's reading of it in any other programme.

PO4	21/02/24	JN	Planning Issue.
rev no.	rev date	rev by	description


client  
**Oxford United Football Club**



**AFL Architects**  
1st Floor, St Georges House  
56 Peter Street, Manchester UK  
M2 3NQ

t: +44(0)161 236 6263  
f: +44(0)161 236 6484

w: www.afl-architects.com  
e: mail@afl-uk.com  
twitter.com/AFLArchitects

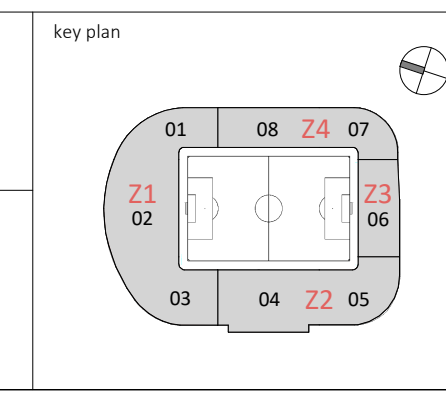project  
**Oxford United Football Club**

location  
**Oxford**

drawing title  
**Existing Site Elevations**

AFL job number	scale @ A1	drawn	checked	DC
221524	1 : 500	JN	21/02/24	
dwg purpose		status	rev	
<b>PLANNING</b>		<b>S2</b>	<b>P04</b>	
bim project origin zone level type role 6-digit no.				
<b>O UFC-AFL-ZZ-ZZ-DR-A-002000</b>				