




8003 Section E-EE Scale: 1:100



8003 Section E-EE Continued Scale: 1:100

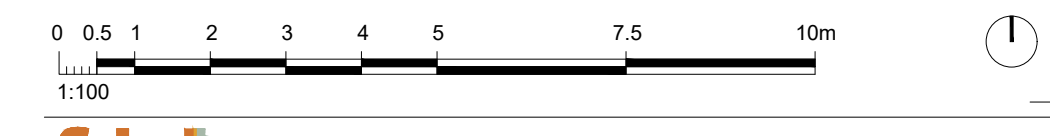

fabik landscape architects
 Lenzen House | 10 Lenzen Street | Abingdon | Hampshire | GU24 1HG
 T: 01420 20250 | E: aaron@fabrik.com | W: www.fabrik.com

Project: Oxford Utd Football Stadium Client: Oxford Utd FC
 Drawing Title: Landscape Section E-EE
 Purpose of Issue: ISSUED FOR PLANNING APPROVAL
 Drawn By: aw Checked By: sg
 Issue Date: 1:100 @ A1 Date of First Issue: Oct 1 2023

Project Number	Client	Zone	Level	File Type	Role	Number	Revision
O UFC	FAB	00	XX	DR	L	8003	P02

The drawing and content: Copyright remains the property of Cambridge Survey or on behalf of the Controller of the National Mapping Office © Crown Copyright 2017. All rights reserved. Reference number: OS Open Data © Crown copyright and database right 2017. | Aerial Photography © XXXXXX

Disclaimer:
 1. This drawing is copyright of fabrik ltd. It must not be copied or reproduced without written consent from the owner.
 2. Do not scale from this drawing. Only figured dimensions are to be taken from this drawing.
 3. All contractors must visit site and be responsible for taking and checking all dimensions related to the works shown on the drawing prior to fabrication or setting out.

External References: