Figure 4.5 - Proposed Elevations

VISUAL SCALE 1:500 @ A1




4 Context Elevation North
1:500



Context Elevation South
1:500



2 Context Elevation West

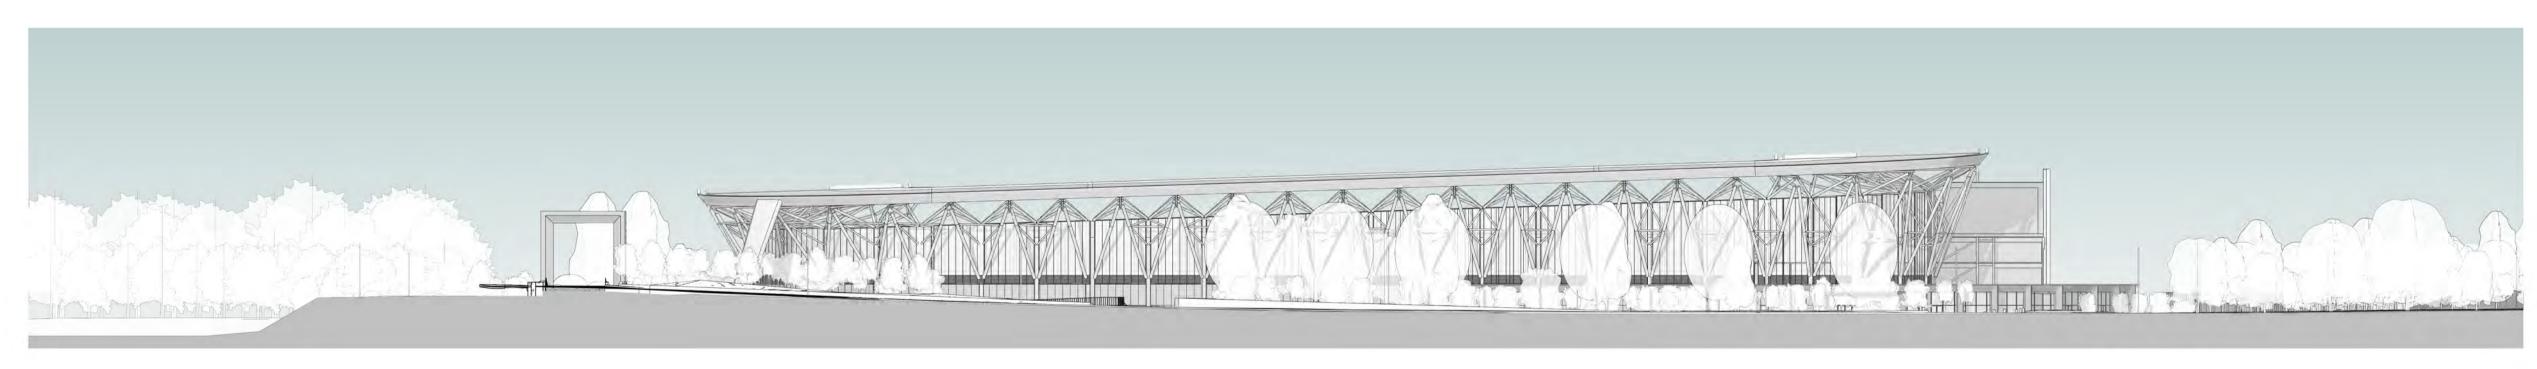

Context Elevation East

NOTES

All dimensions and levels to be checked on site

Any descrepancies are to be reported to the Architect before any work commences

This drawing shall not be scaled to ascertain any dimensions, work to figured dimensions only

DISCLAIMER

When this drawing is issued in CAD, it is an uncontrolled version issued for information only, to enable the recipient to prepare their own documents/drawings for which they are solely responsible.


SOFTWARE INTEROPERABILITY
AFL prepared this drawing using Autodesk REVIT Architecture.

AFL does not accept liability for any loss or degradation of any information held in the drawing resulting from the translation from the original file format to any other file format or from the recipients reading of it in any other

21/02/24 JN Planning Issue. rev by description

Oxford United Football Club



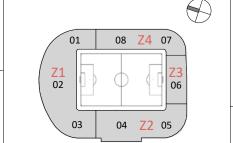

Oxford United Football Club

Oxford

Proposed Site Elevations

AFL job number scale @ A1 drawn JN checked DC rev date 21/02/24 221524 1:1000 S2 P04 PLANNING bim project origin zone level type role 6-digit no. OUFC-AFL-ZZ-ZZ-DR-A-002001