





© Pegasus Planning Group Limited. © Crown copyright and database rights OS 100042093. Promap. Licence number 100020449. EmapiSite Licence number 1000031673. Terms & Conditions @ pegasusgroup.co.uk



Proposed 2.8m high bund to screen the highest anticipated vehicle within the car processing area. Bund will be sown with a tussock grassland mix, with a 3m buffer between bund and hard surface

Structural planting is proposed on the bund north of the car processing area as part of the site wide Green Infrastructure strategy (in accordance with dwg P16-0631_84)

KEY

-  Proposed structural planting mix
-  Proposed tussock grassland e.g. Emorsgate EM10 mix or similar
-  Proposed 3m wide concrete buffer
-  Proposed taxiway Refer to P23-1728_DE_03 for details



INDICATIVE PLANT SCHEDULE

STRUCTURAL PLANTING MIX

To be planted at 3m centres in species groups of 3, 5 and 7

Trees (40%)				
Species	Mix %	Height cm	Age + times transplanted	Root Condition
Acer campestre	25	60-80	1+1	B
Corylus avellana	25	100-125	1u1	B
Euonymus europaeus	5	60-80	1+2	B
Fagus sylvatica	20	100-125	1+2	B
Pinus nigra	5	60-80	-	5L
Prunus avium	15	100-125	1+2	B
Tilia cordata	5	100-125	1+2	B
Understorey (60%)				
Species	Mix %	Height cm	Age + times transplanted	Root Condition
Acer campestre	10	60-80	1+1	B
Crataegus monogyna	20	80-100	1u1	B
Corylus avellana	10	100-125	1+1	B
Cornus sanguinea	10	80-100	1+1	B
Ligustrum vulgare	10	80-100	1+1	B
Prunus spinosa	10	80-100	1+1	B
Malus sylvestris	10	80-100	1+1	B
Rosa canina	5	60-80	1+1	B
Viburnum lantana	15	80-100	1+1	B

Indicative section A-AA (1:150@A1)

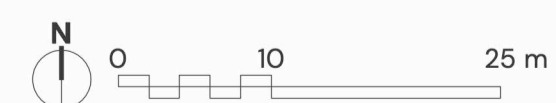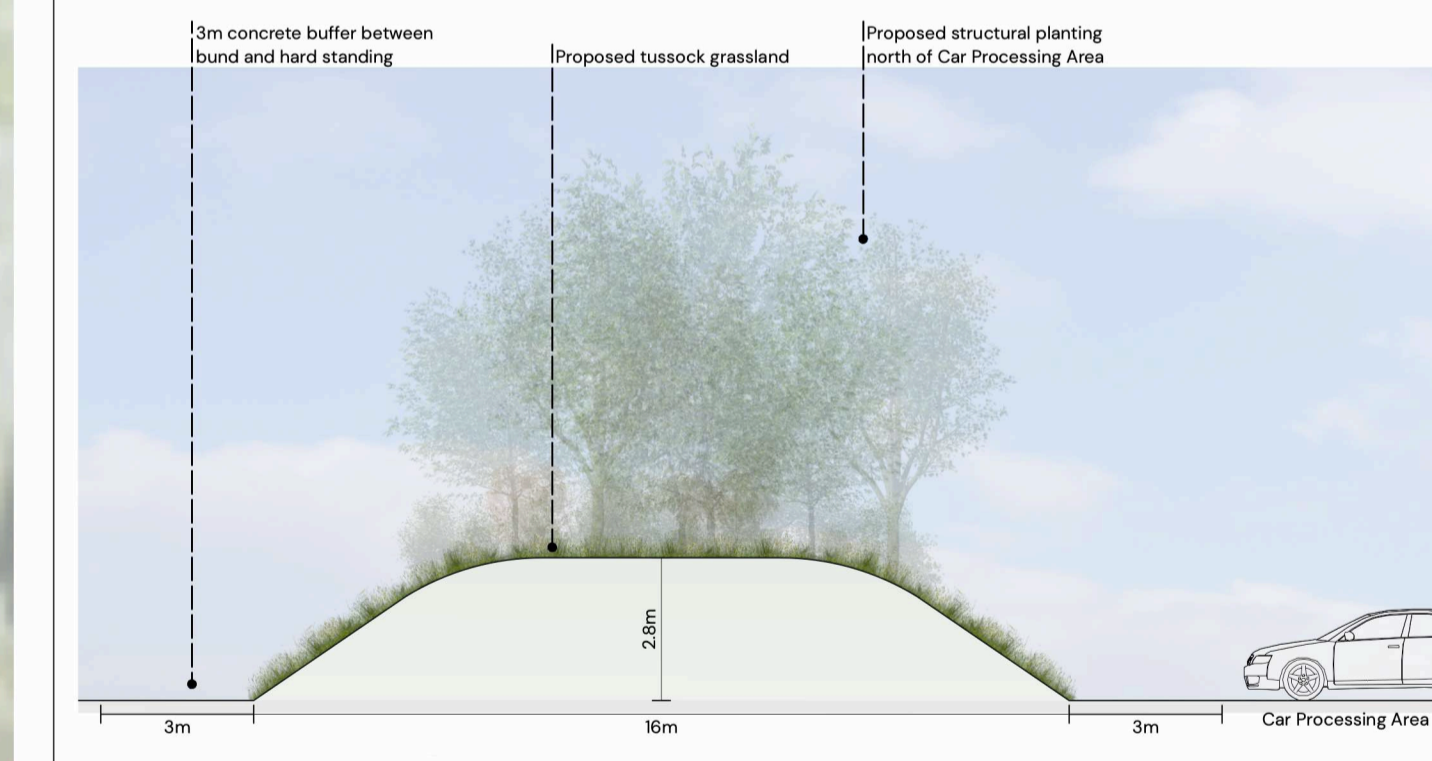

HEYFORD PARK – AIRFIELD MOUND SCREENING PROPOSALS

