

**NOTES:**  
 DIMENSIONS TO BE CHECKED FROM THIS DRAWING.  
 ALL WORKS ARE TO BE CHECKED AGAINST THE  
 DRAWINGS BEFORE ANY WORK BEGINS. TO THE  
 CONTRACTOR'S RESPONSIBILITY TO ENSURE COMPLIANCE WITH  
 ALL RELEVANT REGULATIONS.  
**COPYRIGHT RESERVED**  
 THE DRAWING AND THE ASSOCIATED COPYRIGHT &  
 INTELLECTUAL PROPERTY RIGHTS SHALL REMAIN THE PROPERTY OF  
 BHPH ARCHITECTS LTD. THE DRAWING MAY NOT BE  
 COPIED, REPRODUCED, LENT OR OTHERWISE MISUSED WITHOUT THE  
 EXPRESS PERMISSION OF BHPH ARCHITECTS.

REVISIONS		
Rev.	Date	Description



Contextual Section A\_A 0m 5m 10m




Contextual Section A\_A Continued



Contextual Section A\_A (NTS)

Existing Ground Level

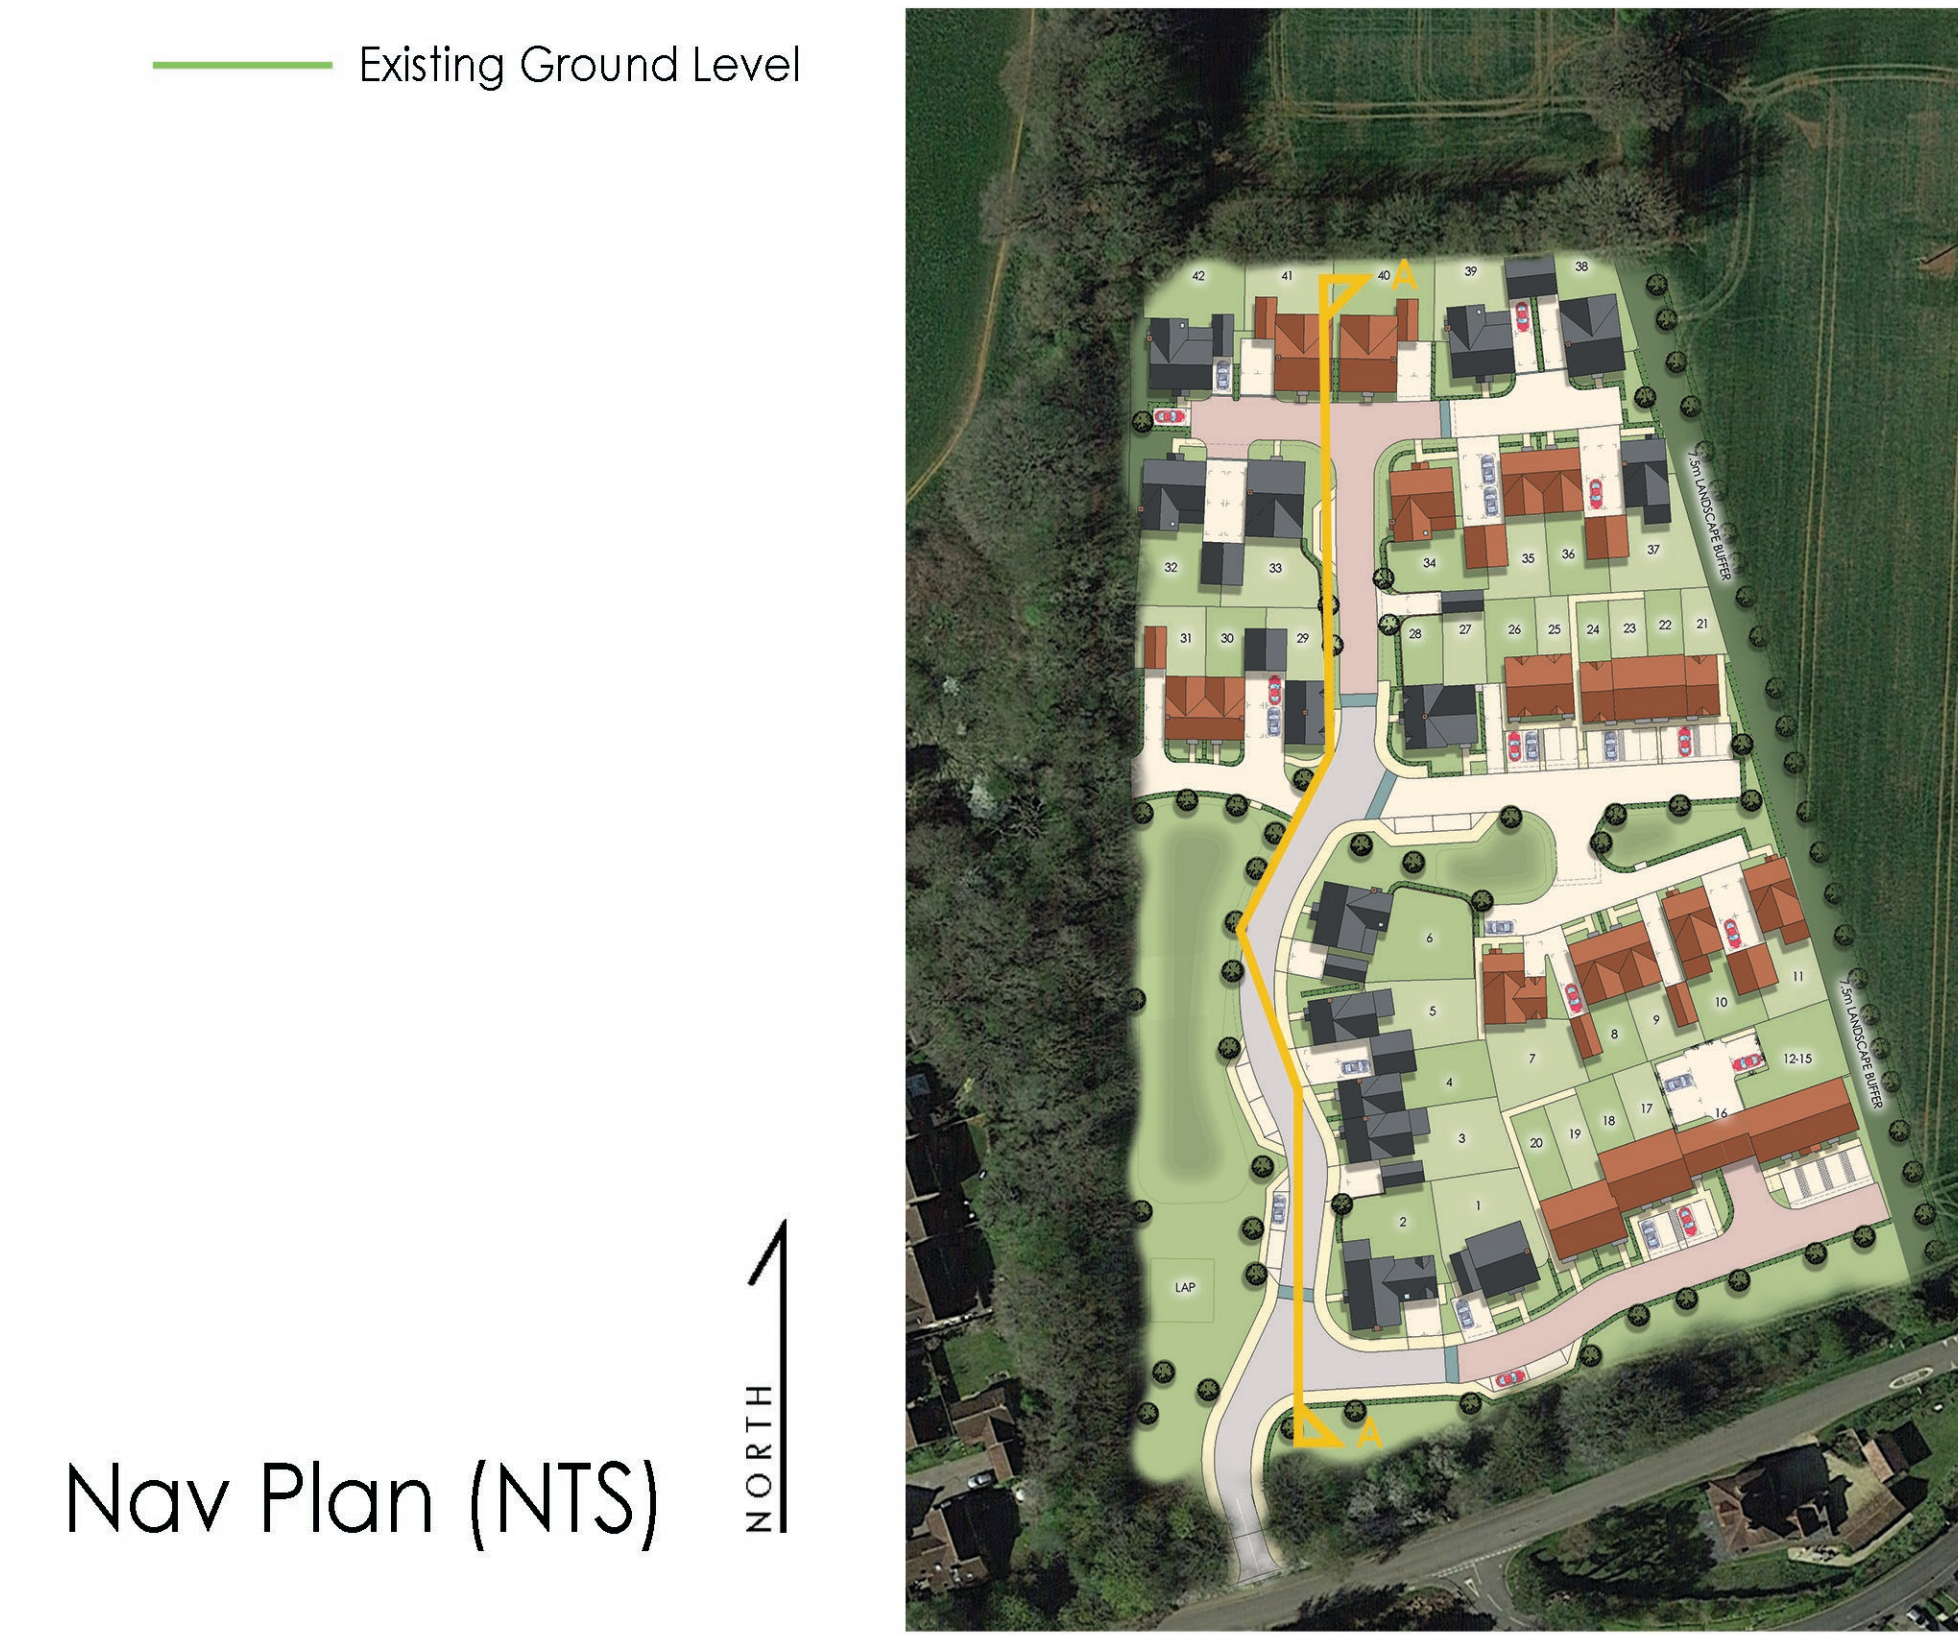

Nav Plan (NTS)

Client :  
 Deanfield Homes Ltd.

Job :  
 Land North of Railway House,  
 Station Road,  
 Hook Norton  
 Drawing Title:  
 Contextual Section A\_A

Scale:  
 1:100 A0  
 Date: Feb 24 Drawn By: JO Checked: JO  
 Drawing No: 3884.P.108 Revision: A

**PLANNING**  
**BHPH**  
 architects  
 info@bpharchitects.com  
 www.bpharchitects.com  
 Box House, Bath Road, Box, Wiltshire, Wiltshire, UK  
 BA13 2BA  
 T: 01225 969380  
 Boston House Business Centre, Downview Road, Wootton Bassett, Wiltshire, UK  
 SN12 2PP  
 T: 01225 743322