


FFL +67.15  
FEL +67.15

PROPOSED LEVELS  
EXISTING LEVELS

REV C: Fence removed 15.4.24

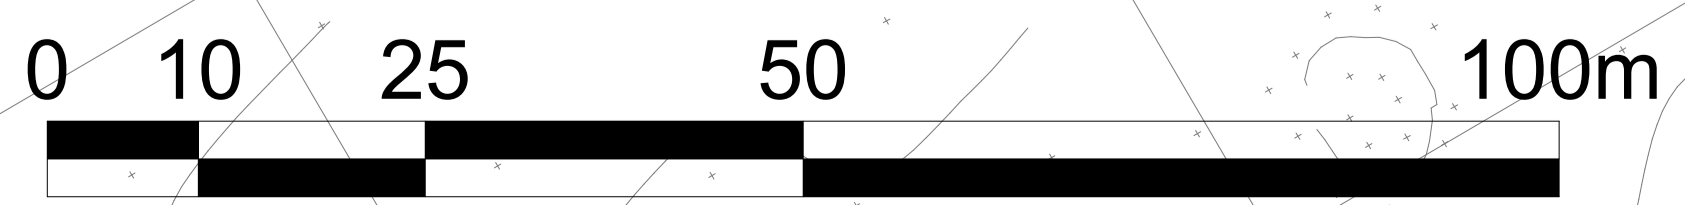

PROJECT <b>BICESTER ARC</b>		
CLIENT PEVERIL SECURITIES		
DRAWN BY DW	CHECKED BY SJ	DATE 31.05.23
TITLE PRIMARY SUBSTATION PROPOSED SITE LAYOUT		PROJECT NUMBER 16SK109
DRAWING NUMBER F101	REV C	