

- NOTES**
- Contractors must check all dimensions on site. Only figured dimensions are to be worked from. Discrepancies must be reported to the Architect or Engineer before proceeding. © This drawing is copyright.
 - All plans and drawings are drawn true to stated scales and can be used for the purpose of planning only. Responsibility is not accepted for errors made by others in scaling from this drawing.
 - Reproduced from OS Sitemap © by permission of Ordnance Survey on behalf of The Controller of His Majesty's Stationery Office. © Crown copyright 2008. All rights reserved. Licence number 100007126.
 - Until technical approval has been obtained from the relevant authorities, all drawings are issued as preliminary and not for construction. Should the Contractor commence site work prior to approval being given it is entirely at their own risk.
 - Adoptable works and materials to comply with the Highways England Specification for Highway Works.
 - Drainage and Road designs subject to Water Company and Highway Authority approval.


SAFETY, HEALTH AND ENVIRONMENTAL

- In addition to the hazards, risks normally associated with the type of work detailed on this drawing, note the following significant risks and information.
- Construction:**
- Live services below and above ground.
 - Retention of pedestrian routes.
 - Works in vicinity of existing protected trees.
 - Location of survey controls within live highway.
 - Slope stability of deep excavations.
 - Works to live sewers.
 - Possible presence of buried live explosives.

For information relating to end use, maintenance, demolition, see the health and safety file.

It is assumed that all works will be carried out by a competent Contractor, where appropriate, to an approved method statement.

- KEY**
- Proposed adoptable gully
 - Proposed Surface Water Sewer
 - Proposed Foul Water Sewer
 - Existing Surface Water Sewer
 - Existing Foul Water Sewer
 - Tree Root Protection Zone
 - Existing highway boundary
 - Speed cushion

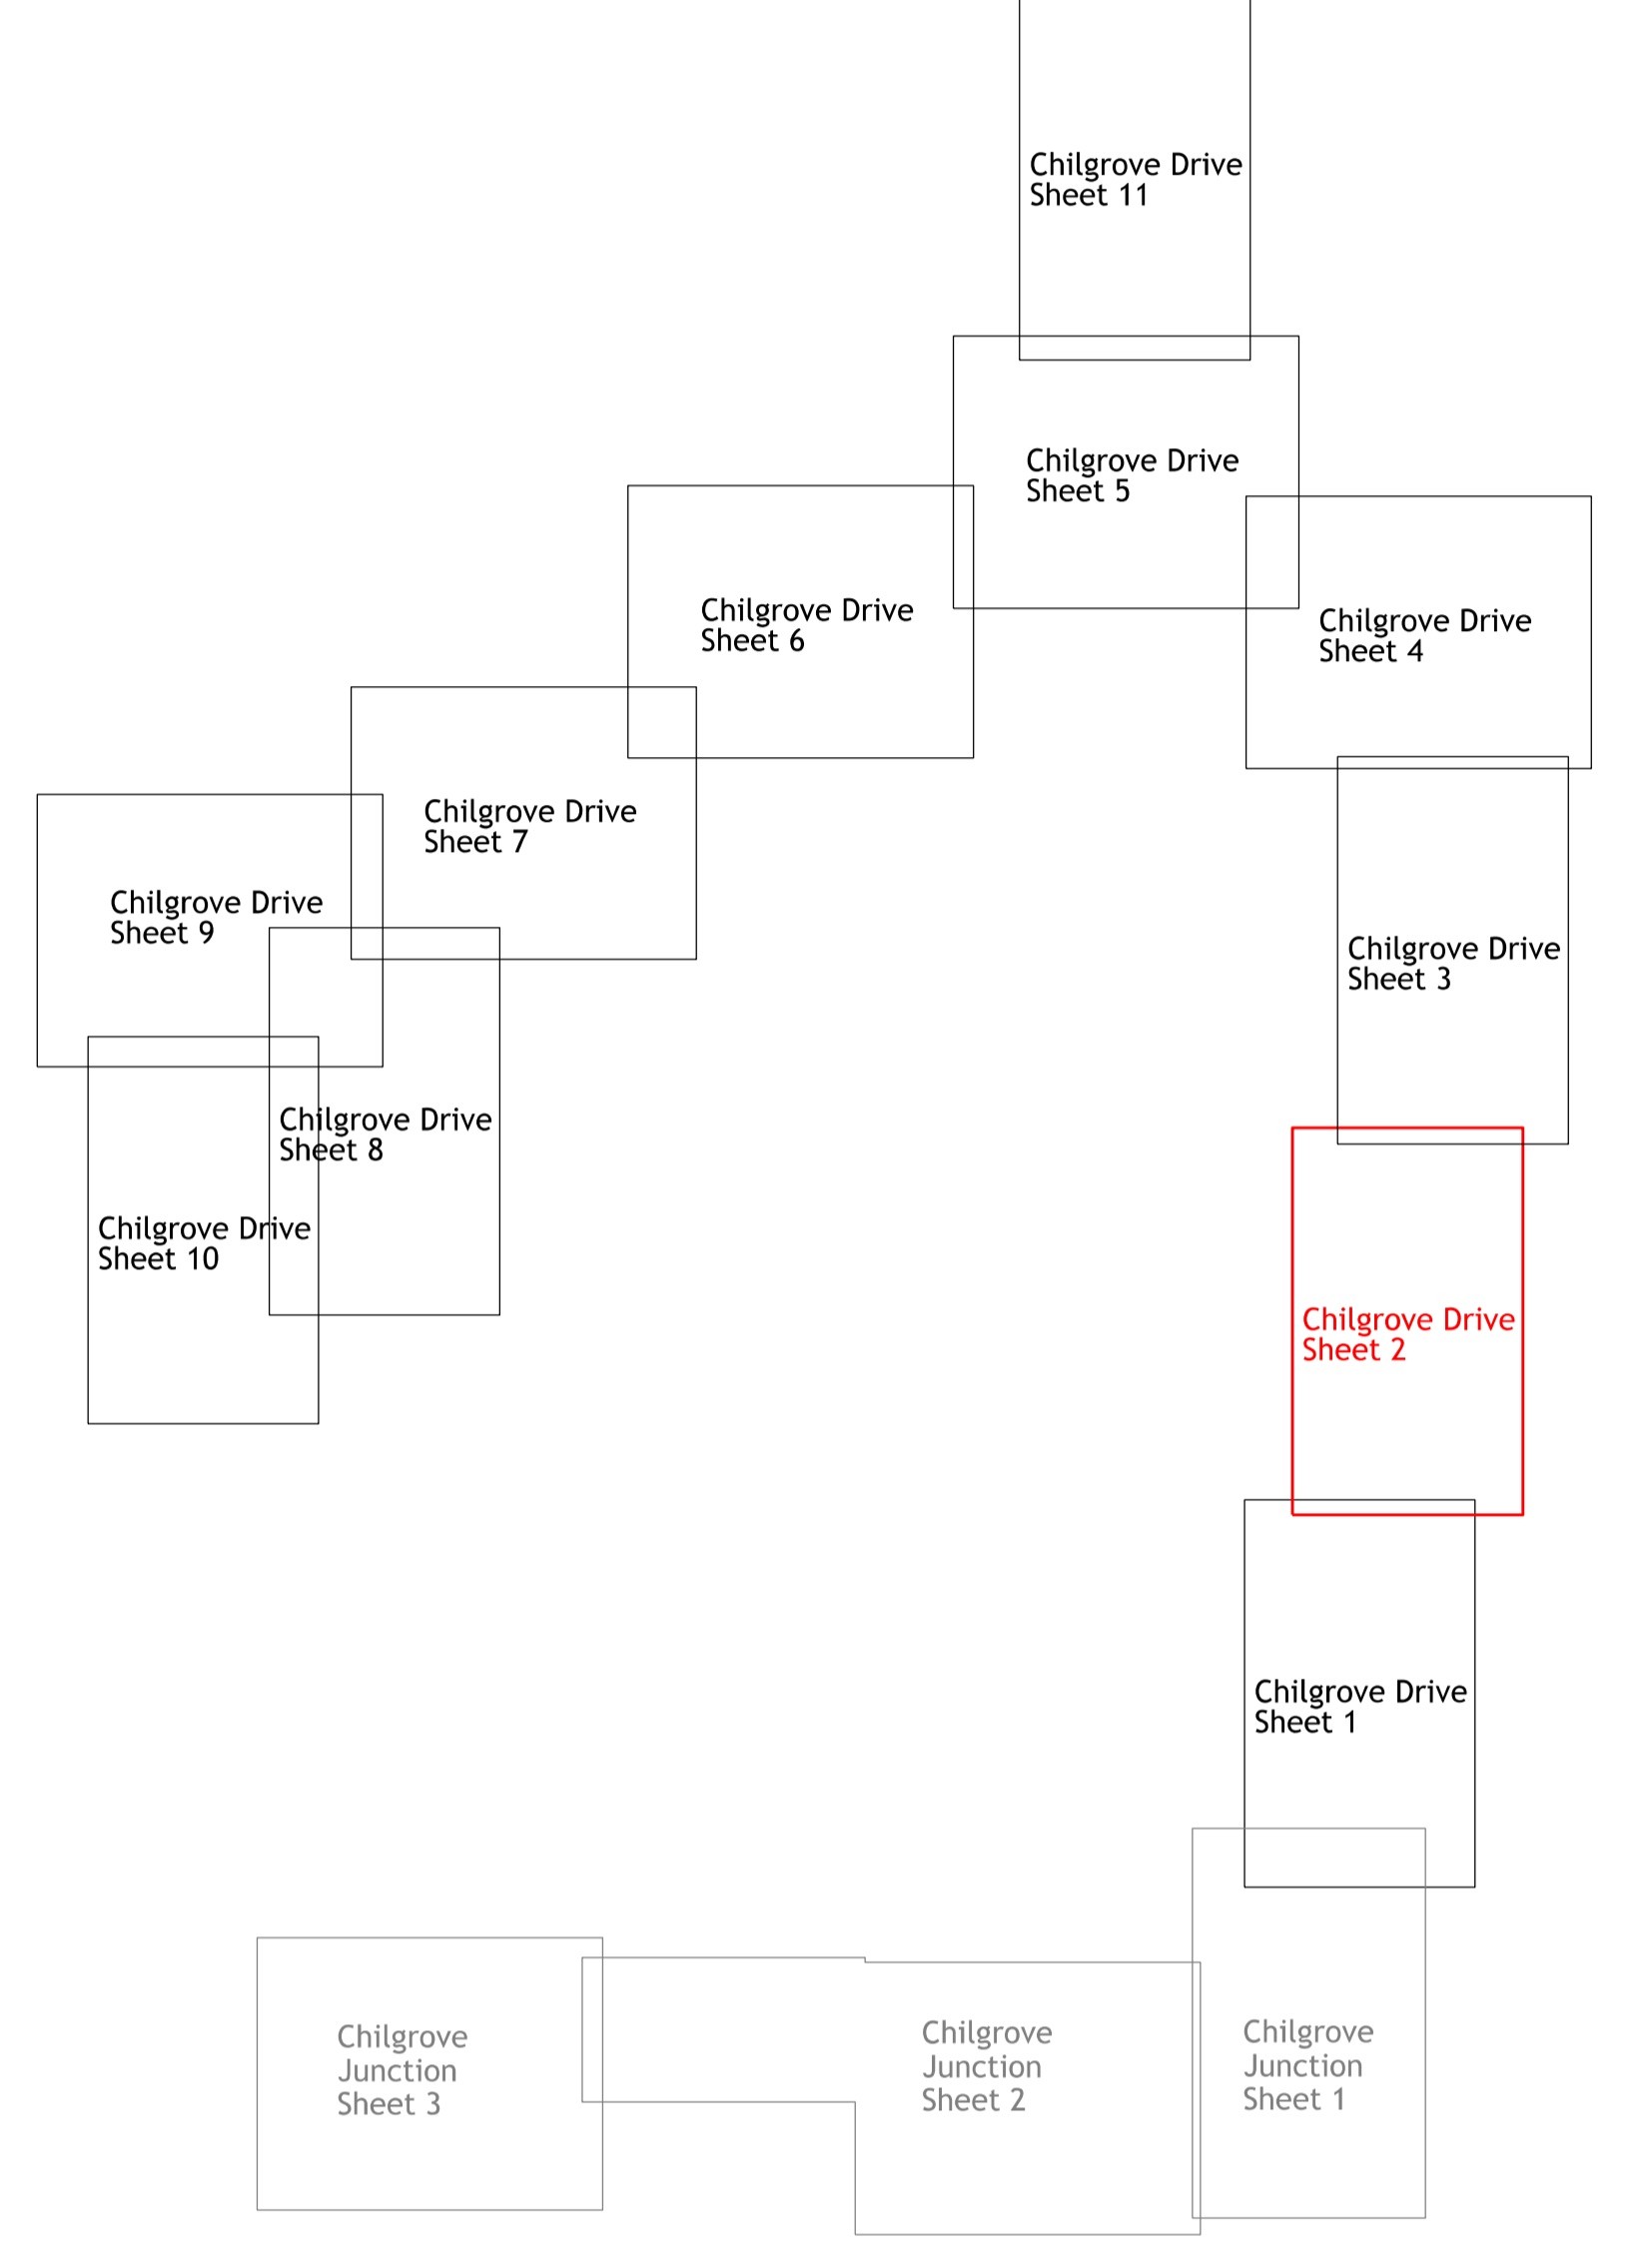

Drainage designed to 1 in 100 year event plus 40% allowance for climate change

Layout subject to the following:
 - Existing drainage to be fully surveyed
 - Flooding on existing system TBC

Infiltration through Basin 1 to be 1.4x10⁻⁴ and Basin 5 to be 2.0x10⁻⁴ as per Jomas testing in September 2023

All vehicular crossings and bellmouths into future parcels are indicative only and subject to detailed design

REV	DESCRIPTION	DRN	CHD	DATE	
E	Note added		AT	JF	28.05.24
D	Changes amended		DSH	AT	23.02.24
C	Carriageway layout amended		DSH	AT	26.01.24
B	Infiltration rates updated		AT	JF	20.11.23
A	Road layout updated to suit pre-app comments		AT	JF	22.11.23

PRELIMINARY INFORMATION TENDER
 CONSTRUCTION AS BUILT

SCALE: 1:200 @ A0 DATE: AUGUST 2023

DRAWN: AT CHK: JF

DRAWING NO: HEYF-5-1700 REV: E

TITLE: UPPER HEYFORD
CHILGROVE DRIVE

DETAILS: ENGINEERING LAYOUT
SHEET 2

Woods Hardwick
 Architecture | Engineering | Planning | Surveying

BEDFORD : HEAD OFFICE
 15-17 Goldington Road
 Bedford MK40 3NH
 T: +44 (0) 1234 268862

BIRMINGHAM
 Fort Dunlop, Fort Parkway
 Birmingham B24 9FE
 T: +44 (0) 121 6297784

ONLINE: mail@woodsardwick.com | woodsardwick.com

PLEASE CONSIDER THE ENVIRONMENT BEFORE PRINTING THIS DRAWING