

- NOTES**
- Contractors must check all dimensions on site. Only figured dimensions are to be worked from. Discrepancies must be reported to the Architect or Engineer before proceeding. © This drawing is copyright.
 - All plans and drawings are drawn true to stated scales and can be used for the purpose of planning only. Responsibility is not accepted for errors made by others in scaling from this drawing.
 - Reproduced from OS Sitemap © by permission of Ordnance Survey on behalf of The Controller of His Majesty's Stationery Office. © Crown copyright 2008. All rights reserved. Licence number 100007126.
 - Until technical approval has been obtained from the relevant authorities, all drawings are issued as preliminary and not for construction. Should the Contractor commence site work prior to approval being given it is entirely at their own risk.
 - Adoptable works and materials to comply with the Highways England Specification for Highway Works.
 - Drainage and Road designs subject to Water Company and Highway Authority approval.

SAFETY, HEALTH AND ENVIRONMENTAL

- In addition to the hazards, risks normally associated with the type of work detailed on this drawing, note the following significant risks and information.
- Construction:**
- Live services below and above ground.
 - Retention of pedestrian routes.
 - Works in vicinity of existing protected trees.
 - Location of survey controls within live highway.
 - Slope stability of deep excavations.
 - Works to live sewers.
 - Possible presence of buried live explosives.

For information relating to end use, maintenance, demolition, see the health and safety file.

It is assumed that all works will be carried out by a competent Contractor, where appropriate, to an approved method statement.

- KEY**
- Proposed adoptable gully
 - Proposed Surface Water Sewer
 - Proposed Foul Water Sewer
 - Proposed Foul Rising Main
 - Existing Surface Water Sewer
 - Existing Foul Water Sewer
 - Tree Root Protection Zone
 - Existing highway boundary
 - Speed cushion

UNTIL TECHNICAL APPROVAL HAS BEEN OBTAINED FROM THE RELEVANT AUTHORITIES, ALL DRAWINGS ARE ISSUED AS PRELIMINARY AND NOT FOR CONSTRUCTION. SHOULD THE CONTRACTOR COMMENCE SITE WORK PRIOR TO APPROVAL BEING GIVEN IT IS ENTIRELY AT HIS OWN RISK.

REV	DESCRIPTION	DRN	CHD	DATE
L	Pipe sizes updated		SD	03.10.25
K	Field access moved from S38 to S278 works		SD	31.07.25
J	Fibre under road removed		SD	16.07.25
H	Carriageway realigned Ch185 - Ch100		DSH	11.06.25
G	PIR priority system replaced with rising main		AT	15.01.25
F	Visibility splays added		AT	26.11.24
E	Note added		AT	28.09.24
D	Footway arrangement & changes amended		DSH	21.02.24
C	Carriageway layout amended		DSH	26.01.24
B	Infiltration note updated		AT	30.11.23
A	Road layout updated to suit pre-app comments		AT	22.11.23

<input checked="" type="checkbox"/>	PRELIMINARY	<input type="checkbox"/>	INFORMATION	<input type="checkbox"/>	TENDER
<input type="checkbox"/>	CONSTRUCTION	<input type="checkbox"/>	AS BUILT		

SCALE 1:200 @ A0 DATE AUGUST 2023

DRAWN AT CHK JF

DRAWING NO. HEYF-5-1699 REV L

TITLE UPPER HEYFORD
CHILGROVE DRIVE

DETAILS ENGINEERING LAYOUT
SHEET 1




BEDFORD : HEAD OFFICE
15-17 Goldington Road
Bedford MK40 3NH
T: +44 (0) 1234 268862

BIRMINGHAM
Fort Dunlop, Fort Parkway
Birmingham B24 9FE
T: +44 (0) 121 6297784

ONLINE: mail@woods-hardwick.com | woods-hardwick.com

PLEASE CONSIDER THE ENVIRONMENT BEFORE PRINTING THIS DRAWING

452218.413
225847.207
121.096
PK

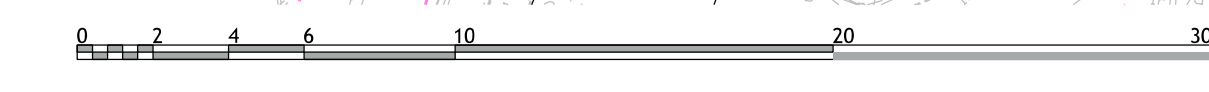

4.8m wide gate to be installed beyond adoptable extents banking to be regraded locally to 1:5