

- HIGHER PARAPET
6585
- MIDDLE PARAPET
6345
- LOWER PARAPET
5820

- FIRST FLOOR
2950
- GROUND FLOOR
0




NORTH WEST
1 : 100



NORTH EAST
1 : 100



SOUTH EAST
1 : 100

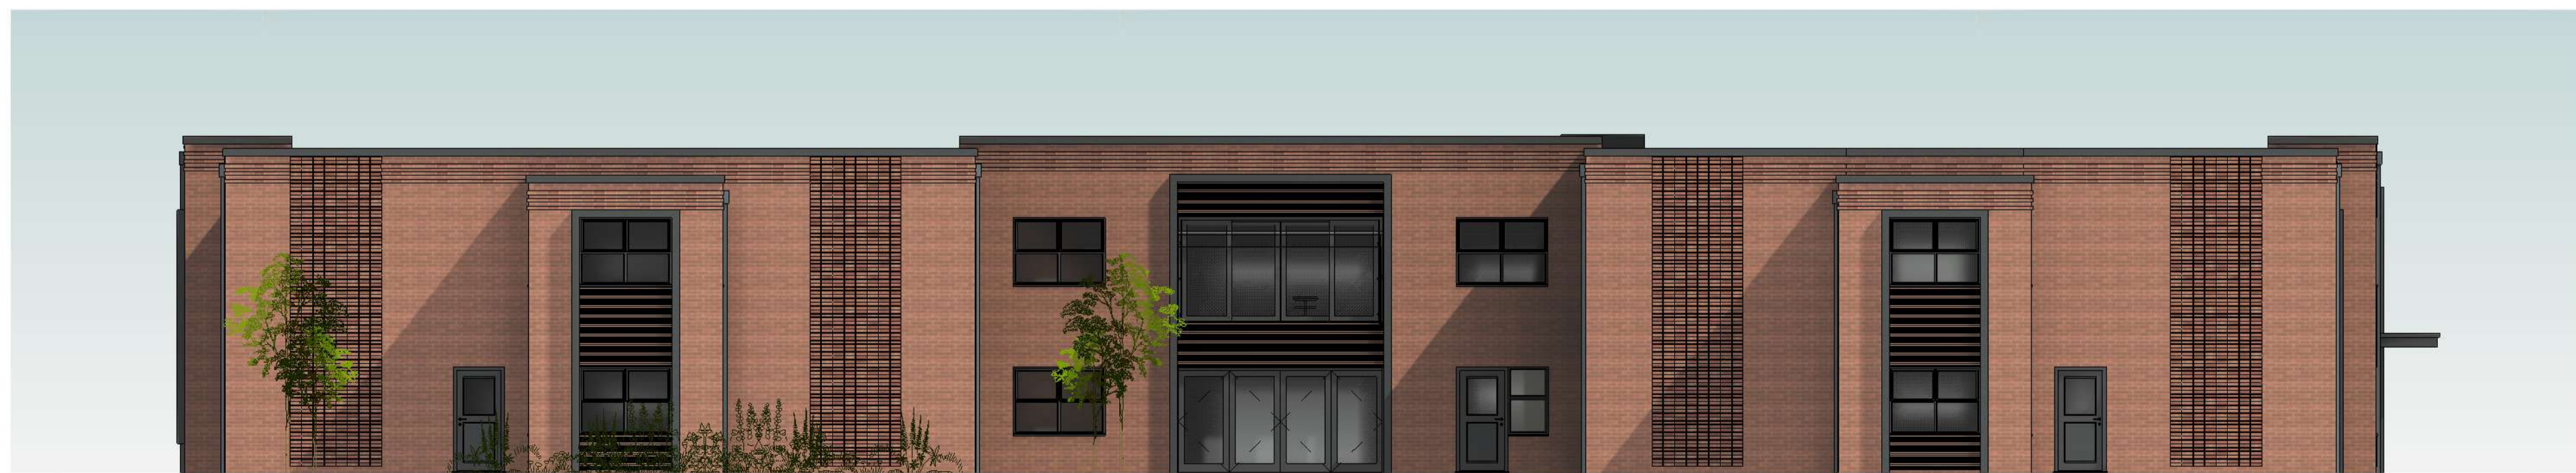

SOUTH WEST
1 : 100

REV	DATE	DETAILS OF AMENDMENTS	DRAWN
REVISIONS			



LNT CONSTRUCTION LTD
 UNIT 2, HELIOS 47
 ISABELLA ROAD
 GARFORTH
 LS25 2DY
 Tel: 0113 385 3858
 Fax: 0113 385 3859

CLIENT
LNT CARE DEVELOPMENTS

SITE
 GRAVEN HILL
 BICESTER
 OX25 2BF

TITLE
 PROPOSED ELEVATIONS

SCALE @A1	1 : 100	DATE	25/11/2024 22:31:31
DRAWN	L-JL	DWG NO.	OX25 2BF - A-05-A

DRAWING STATUS
FOR PLANNING APPROVAL

CHECKED BY		DATE	
APPROVED BY		DATE	