


ELEVATION KEY PLAN
1 : 500



Section 2
1 : 100

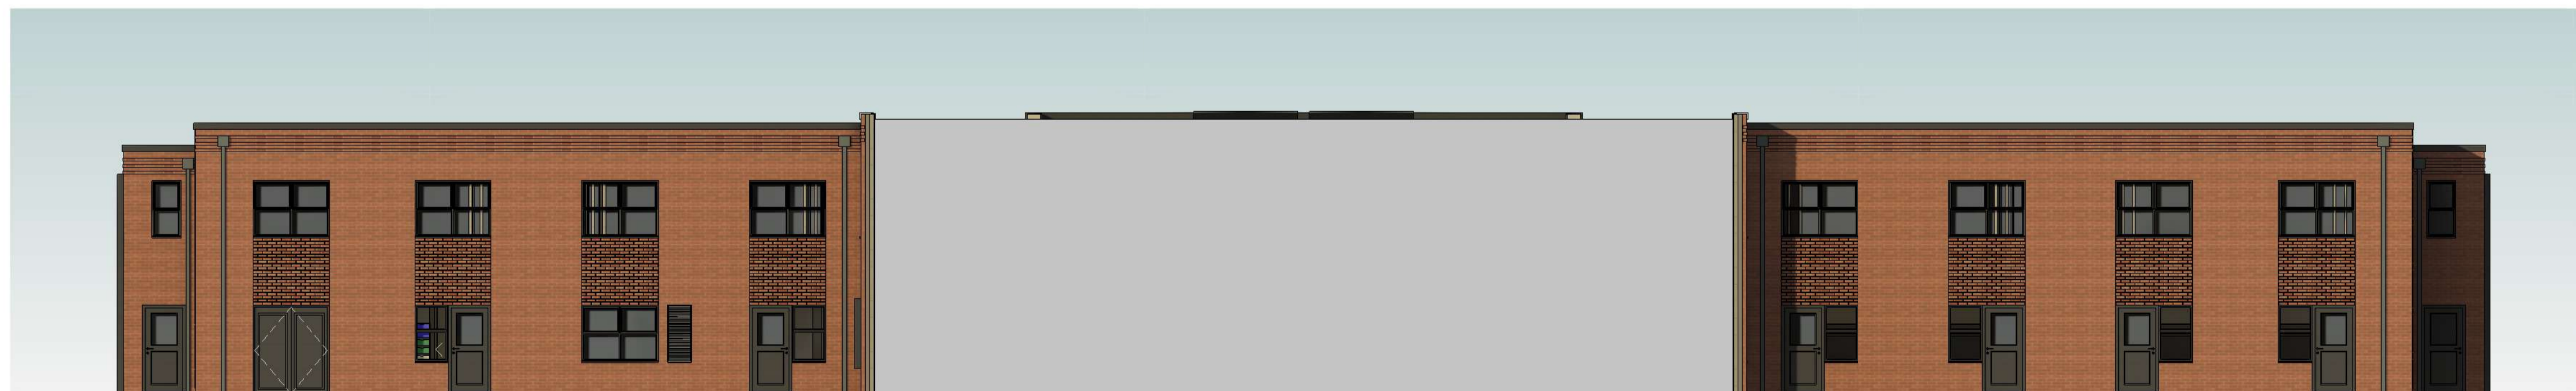

Section 3
1 : 100

REV	DATE	DETAILS OF AMENDMENTS	DRAWN
A	25/11/2024	BUILDING ELEVATIONS UPDATED IN LINE WITH NEWLY IMPLEMENTED FLAT ROOF CONSTRUCTION DETAILS.	L-JL
REVISIONS			



LNT CONSTRUCTION LTD
UNIT 2, HELIOS 47
ISABELLA ROAD
GARFORTH
LS25 2DY
Tel: 0113 385 3858
Fax: 0113 385 3859

CLIENT
LNT CARE DEVELOPMENTS

SITE
GRAVEN HILL
BICESTER
OX25 2BF

TITLE
INTERNAL ELEVATIONS

SCALE @A1	As indicated	DATE	25/11/2024 22:45:46
DRAWN	L-JL	DWG NO.	OX25 2BF - A-05.1-A
DRAWING STATUS			

FOR PLANNING APPROVAL

CHECKED BY		DATE	
APPROVED BY		DATE	