
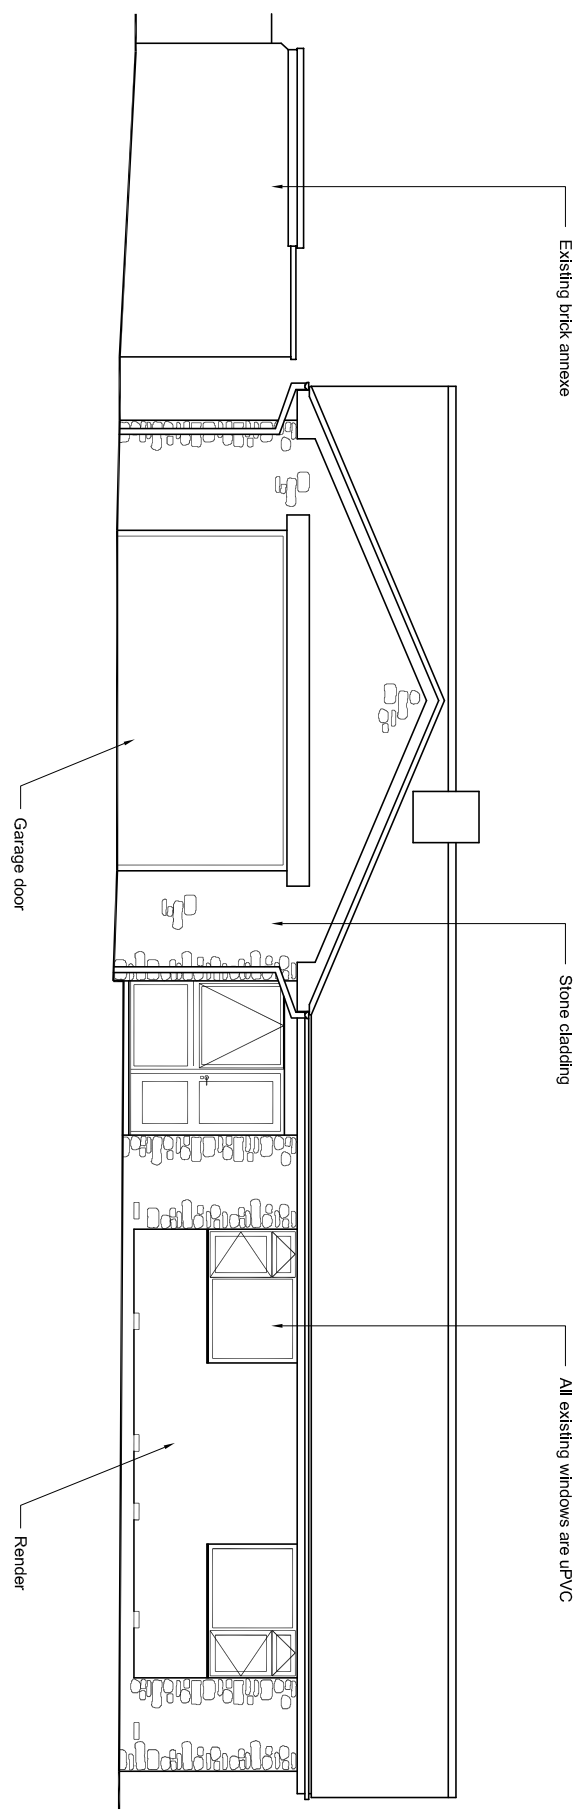



INFORMATION ONLY

This drawing is for the above approval only and is subject to Planning Approval. This drawing has been based on third party survey and scheme drawings. Do not scale from this drawing. Cosyhomes owns the copyright in the drawings and documentation produced in the course of the project. The client named below has a licence to copy and use the drawings and documentation only for purposes related to the project named below at the stage noted above.

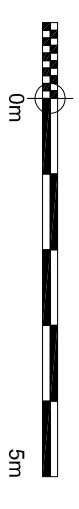


1
Existing Elevation

Scale: 1:100

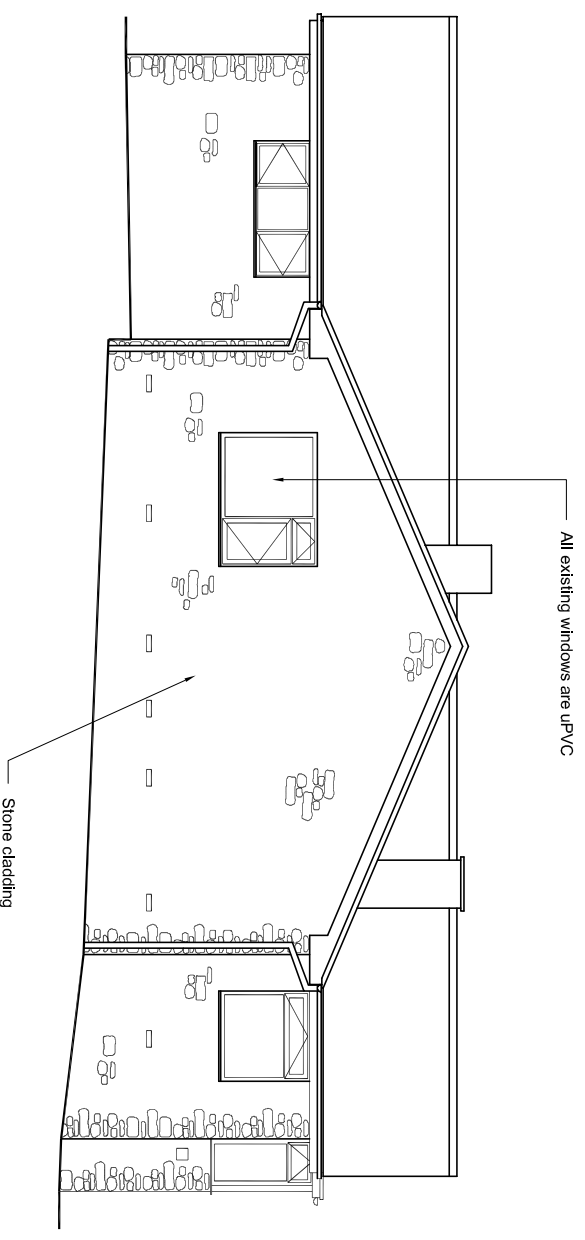


2
Existing Elevation

Scale: 1:100

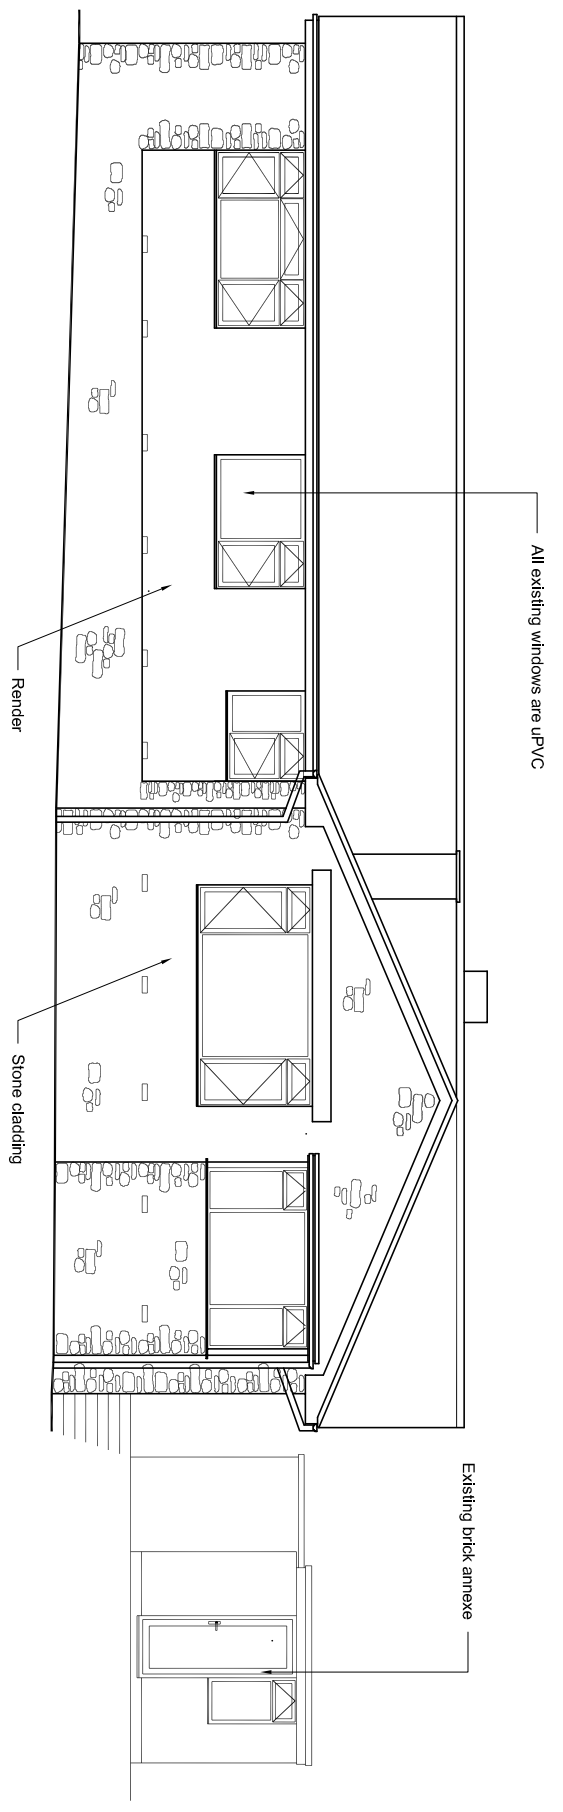

3
Existing Elevation

Scale: 1:100

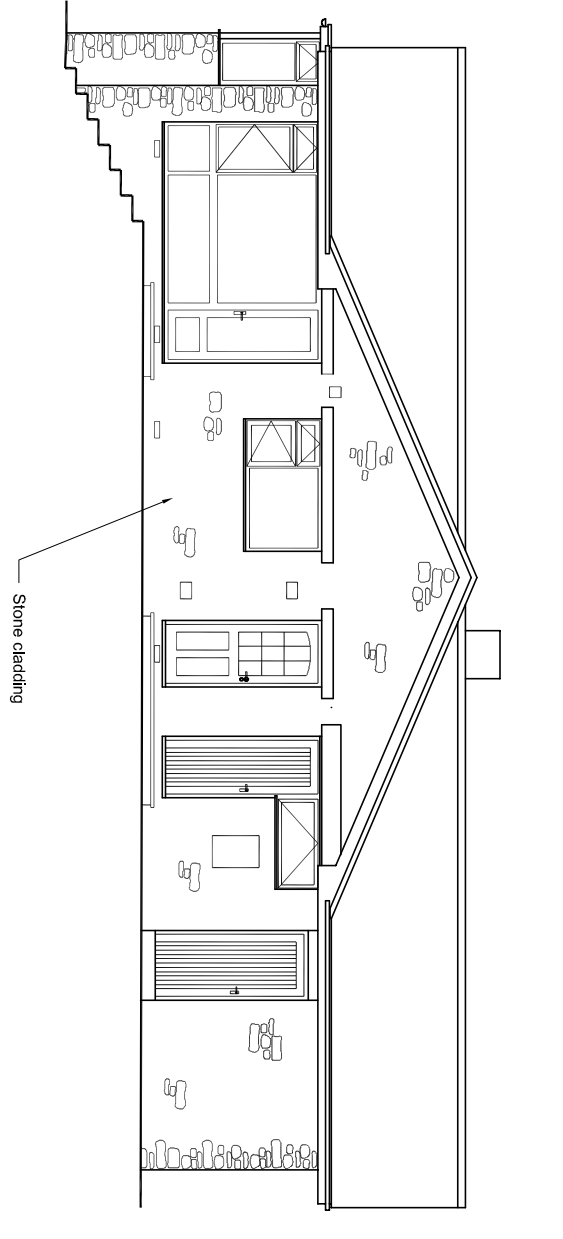

4
Existing Elevation

Scale: 1:100



contact
Cosyhomes Oxfordshire
The Old Bakery, Sheep Street,
Charlbury, OX7 3RR.
support@cosyhomesoxfordshire.org
0330 223 2742 / option 1

P1 11.10.24 **PLANNING ISSUE**

Do not scale off this drawing. Drawing is to be read with all other survey documents. Any discrepancies to be reported to the retrofit coordinator. At construction, drawing remains intent only, completion of design by Contractor. All information, levels and dimensions to be checked by contractor for site accuracy and fit.

project
CHO-164
BIRCH HILL,
BURDROP, OXON
OX15 5RQ

drawing no
CHO-164 E03 **rev**
P1
title
Existing Elevations 1
scale
1:100 @ A3