


2 First Floor Main Office Plan
1 : 100

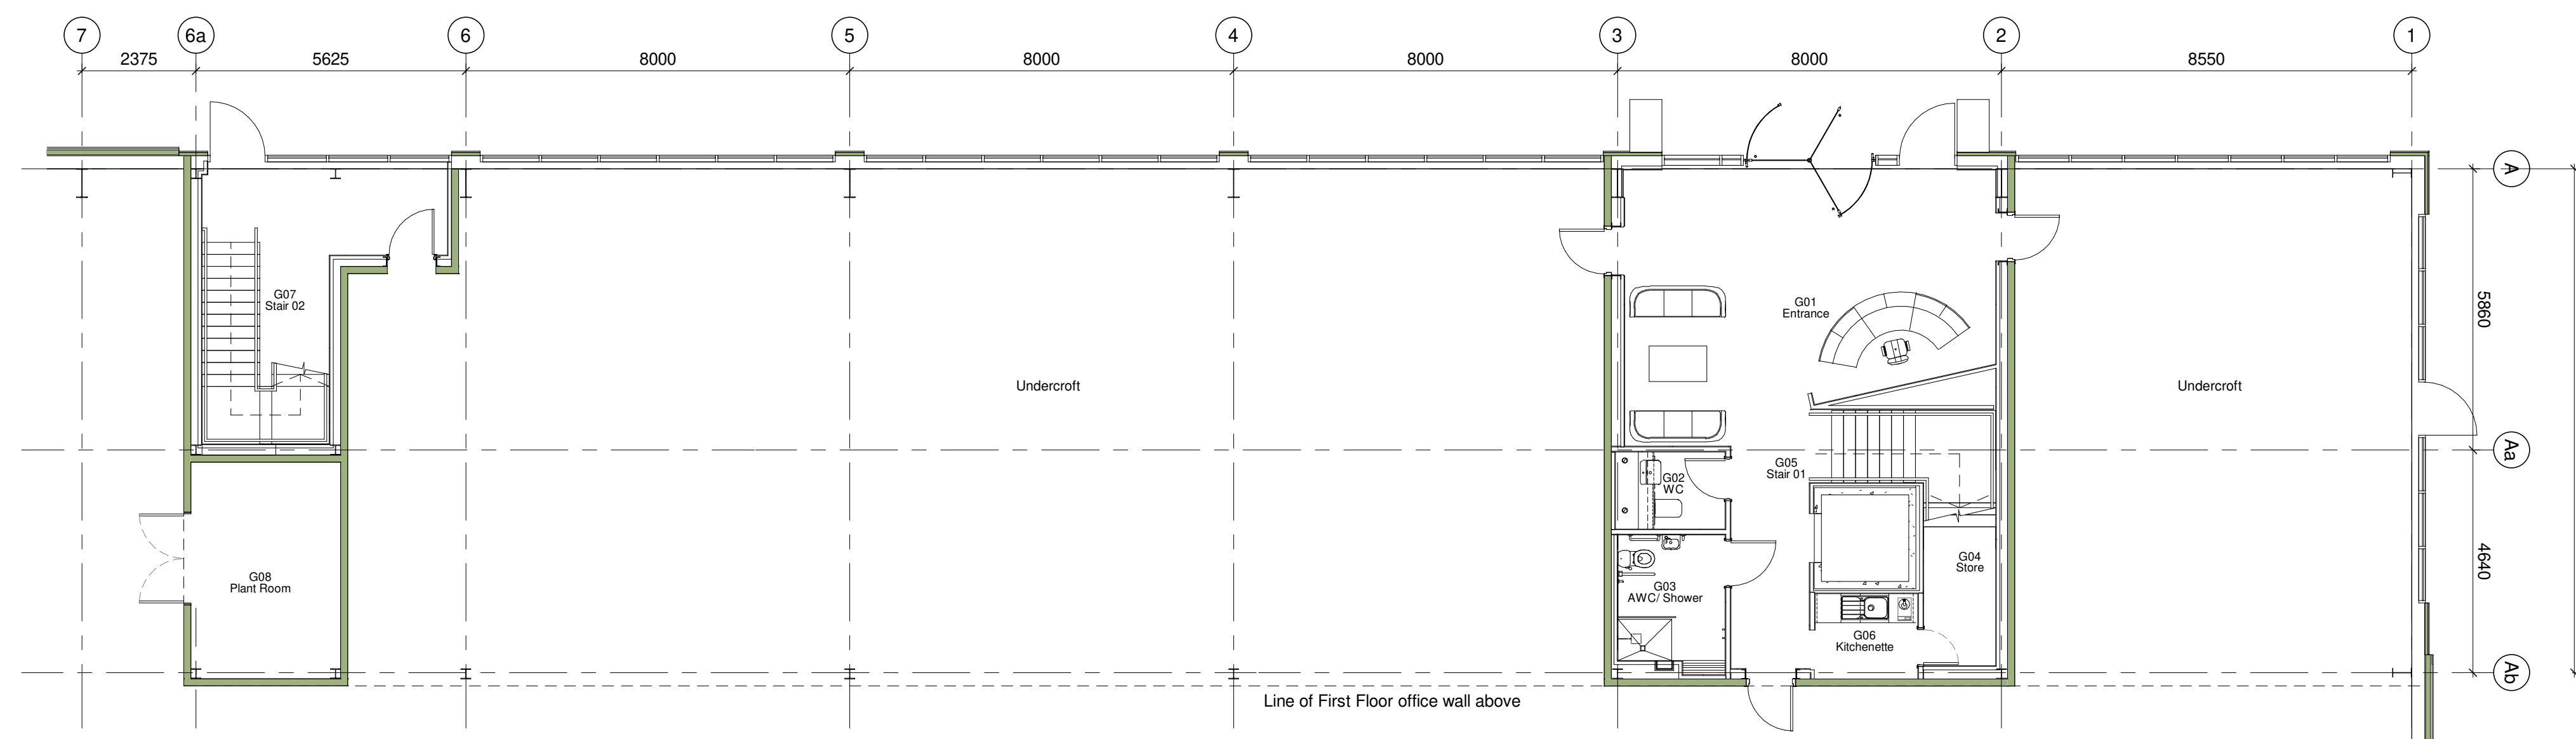

1 Ground Floor Main Office Plan
1 : 100

PL01: Planning Issue. WE. 16.10.24. RM.
P02: Layout updated in accordance with latest Tritax Blueprint. 11.07.24. WE.
P01: First Issue. WE. 02.07.24. WE.

Rev.	Date/Checked

The Old Rectory Rectory Lane Milton Malsor
NORTHAMPTON NN7 3AQ
t: +44 (0)1604 858916 f: +44 (0)1604 859123
www.peter-haddon.com



Warehouse Development
Land Adjacent to Symmetry Park
A41, Bicester, Phase 3 - Unit F



GA Main Office Plans

Status	PLANNING
Drawn	MU Checked SPH
Date	JANUARY 2023

Project Number:
BSP- pHp- 07- ZZ- DR- A- 4036- 201 PL01

Scale@ A1 1 : 100
0 2.5m 5m SCALE 1:100
Copyright reserved. Dimensions to be checked on site.
Discrepancies to be reported before proceeding.

