




DO NOT SCALE - IF IN DOUBT ASK
All drawings documents to be read together

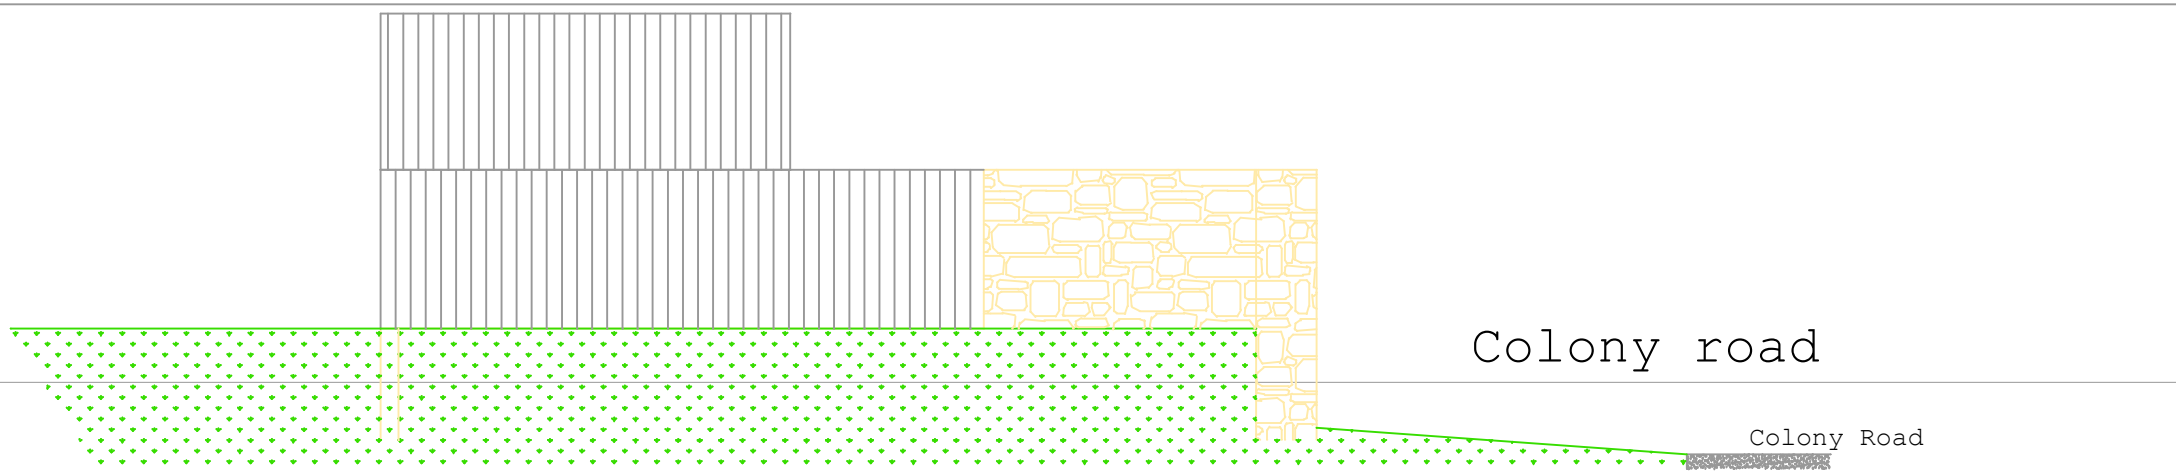

East Elevation

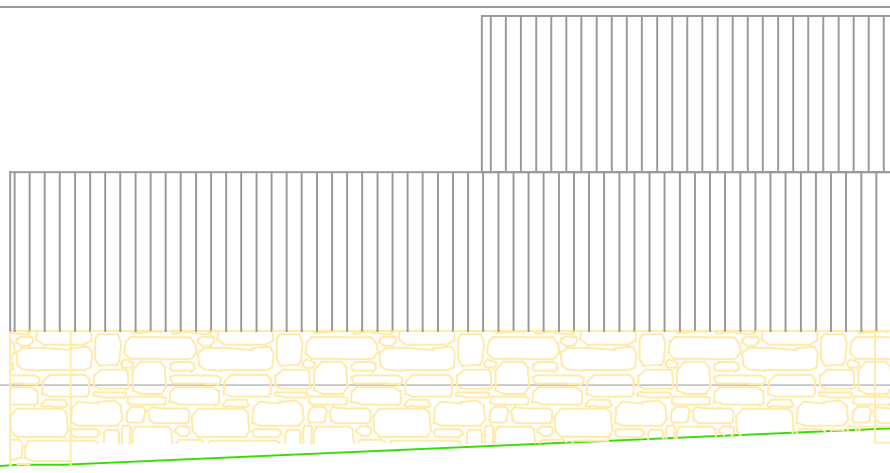

West Elevation

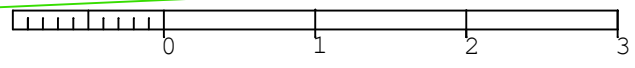

Original Planning refs 21/00437/F 21/00438/LB Granted 09 September 2021

RevNo	Revision note	Date	Signature	Checked

David M Nicholson, LLB
David Nicholson - Mobile 07802 415887 - Email david.m.nicholson@ntlworld.com

RevNo	Revision note	Date	Signature	Checked

UNLESS OTHERWISE STATED IN THE CONTRACT THIS DRAWING IS THE PROPERTY OF David M Nicholson. IT MUST NOT BE COPIED OR LENT WITHOUT THE CONSENT OF DAVID M NICHOLSON AND MUST BE RETURNED ON REQUEST TO DAVID M NICHOLSON.

Address : Bartlett Cottage
7 The Colony, Colony Rd,
Sibford Gower, OX15 5RY

Designed by	Checked by	Original drawing size	Filename	Date	Scale
DMN	xxx	A3	AM01	01/11/24	1:50
Aysha Majid			GR - West & East Elevation Existing		
			RP01-03-07	Edition 0	Sheet 1/1

