
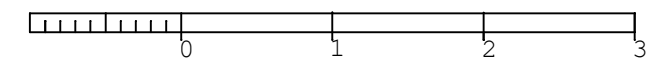


DO NOT SCALE - IF IN DOUBT ASK  
All drawings documents to be read together

Dilapidated outbuilding,  
log store and formerly a  
barn, hovel, wc, and pig  
stye.

Bartlett  
Cottage

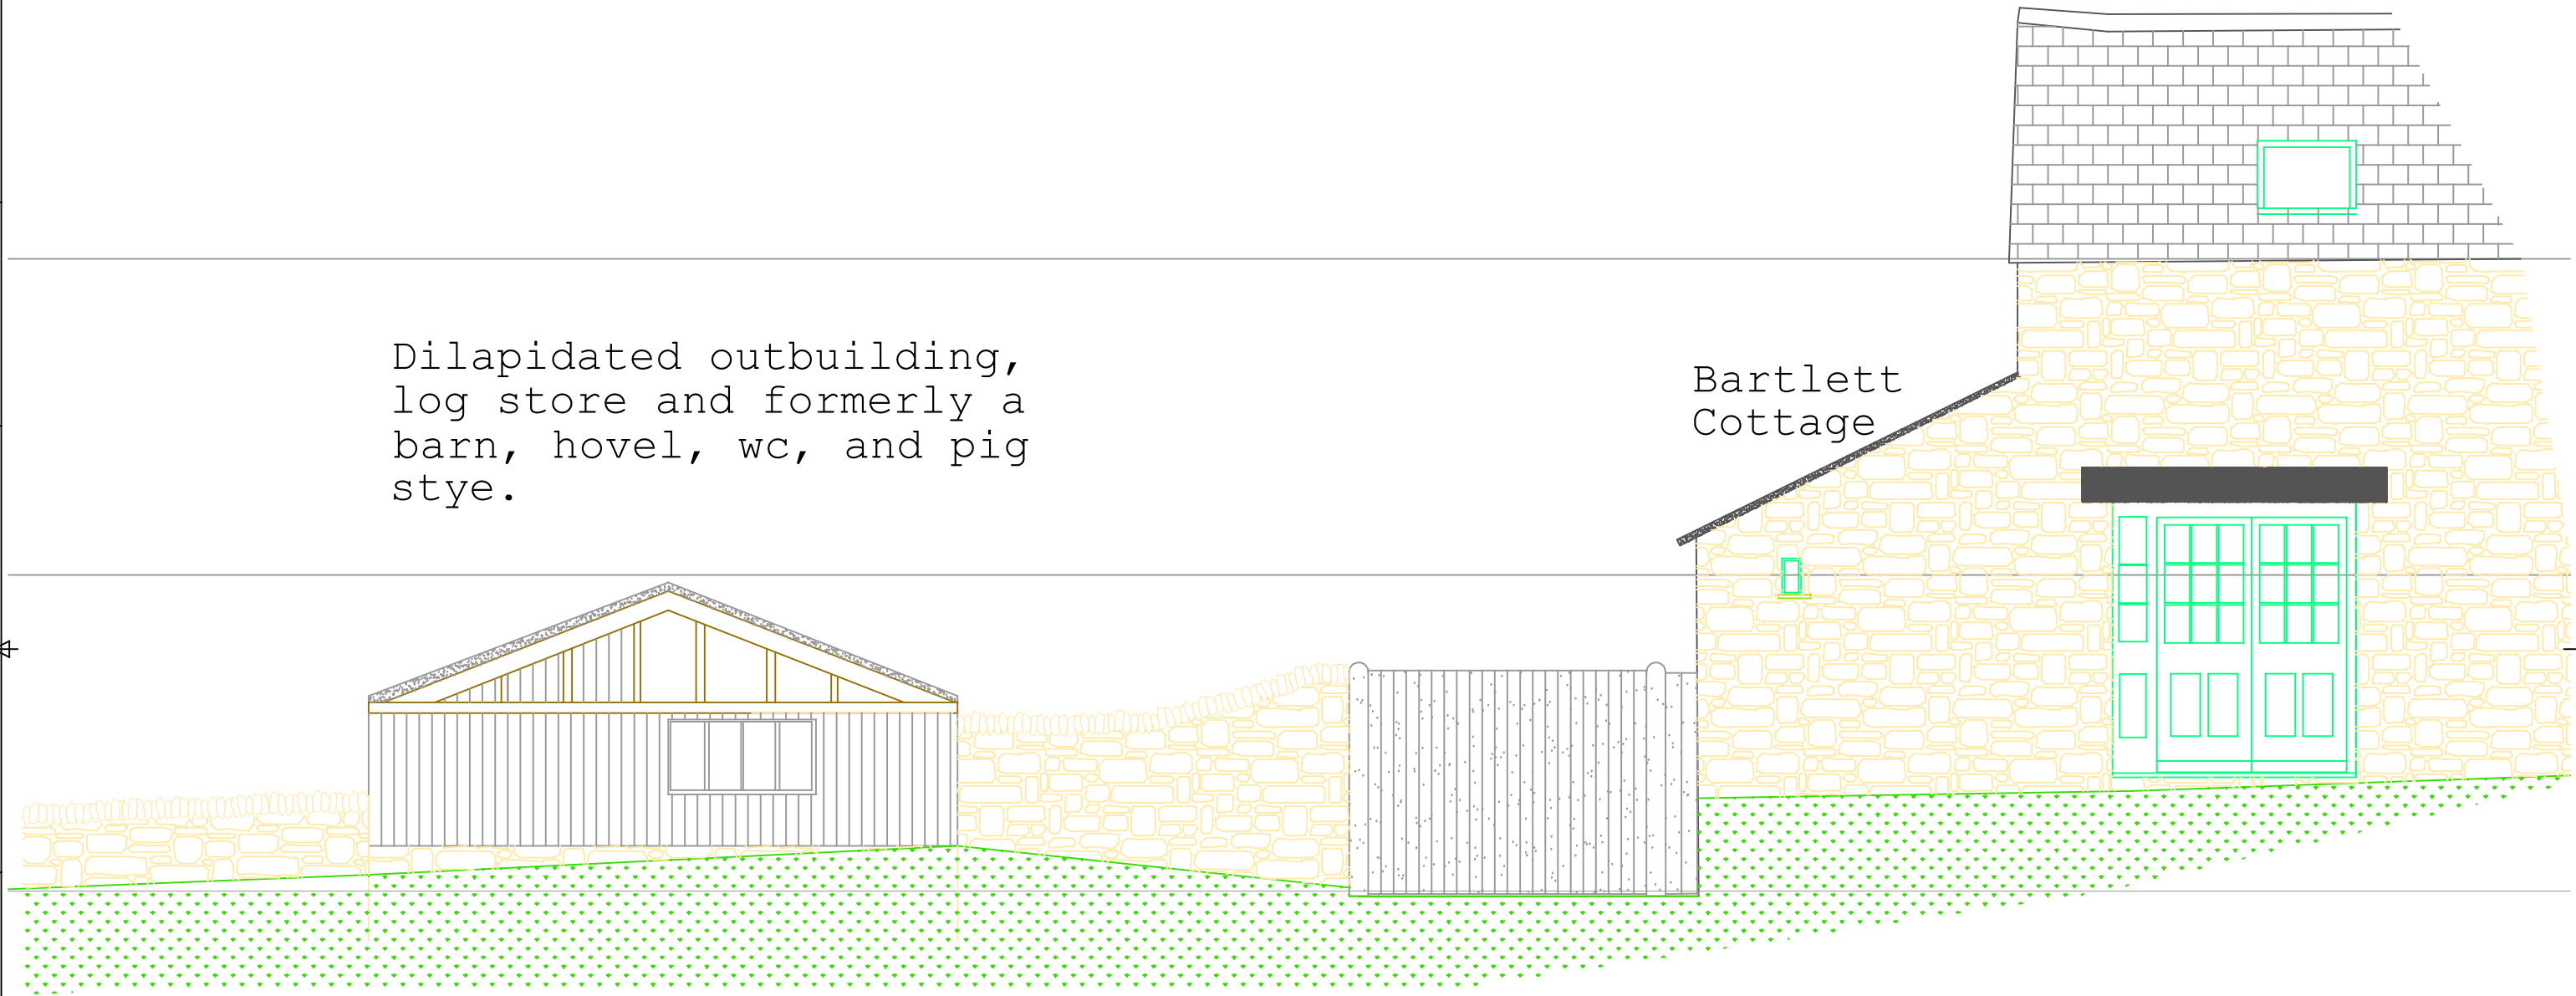

Original Planning refs 21/00437/F 21/00438/LB Granted 09 September 2021

RevNo	Revision note	Date	Signature	Checked

<b>David M Nicholson, LLB</b>				UNLESS OTHERWISE STATED IN THE CONTRACT THIS DRAWING IS THE PROPERTY OF David M Nicholson. IT MUST NOT BE COPIED OR LENT WITHOUT THE CONSENT OF DAVID M NICHOLSON AND MUST BE RETURNED ON REQUEST TO DAVID M NICHOLSON.	Designed by	Checked by	Original drawing size	Filename	Date	Scale
David Nicholson - Mobile 07802 415887 - Email david.m.nicholson@ntlworld.com					DMN	xxx	A3	AM01	01/11/24	1:50
				Address : Bartlett Cottage 7 The Colony, Colony Rd, Sibford Gower, OX15 5RY			Aysha Majid		GR South Elevation Existing	
							RP01-03-06		Edition 0 Sheet 1/1	