


DO NOT SCALE - IF IN DOUBT ASK
 All drawings documents to be read together

Garden Room As Built

Garden Room As Planning

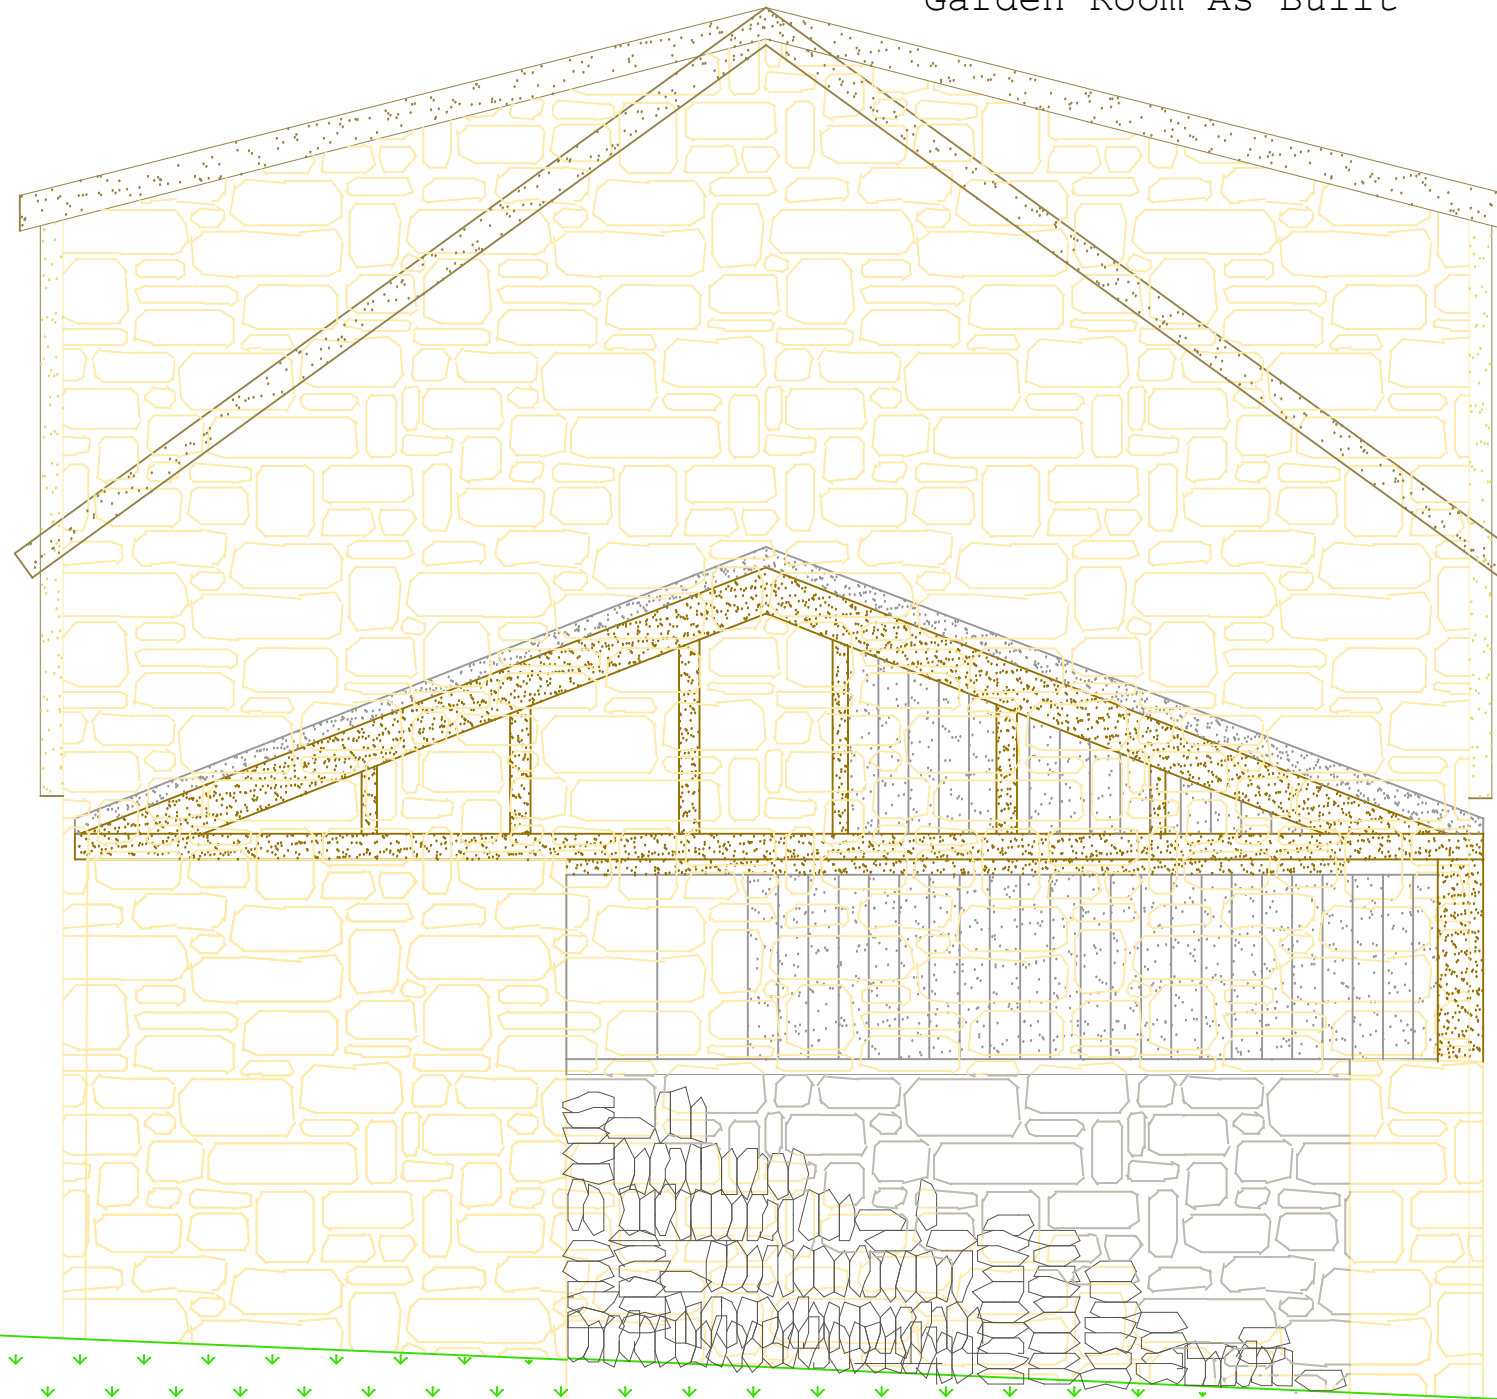

Dilapidated outbuilding, log store and formerly a barn, hovel, wc, and pig sty.

Notes

1. This Retrospective Planning Application is for the raising of the eaves height.
2. Eaves height as planning 2.5m
3. Eaves height as built 3.7m
4. Ridge height as planning & as built 4.2m
3. North elevation area as planning 15.8m²
4. North elevation areas as built 19.3m²
5. The as built roof slope approximates to that of the existing dilapidated building.

Original Planning refs 21/00437/F 21/00438/LB Granted 09 September 2021

RevNo	Revision note	Date	Signature	Checked

David M Nicholson, LLB				UNLESS OTHERWISE STATED IN THE CONTRACT THIS DRAWING IS THE PROPERTY OF David M Nicholson. IT MUST NOT BE COPIED OR LENT WITHOUT THE CONSENT OF DAVID M NICHOLSON AND MUST BE RETURNED ON REQUEST TO DAVID M NICHOLSON.	Designed by	Checked by	Original drawing size	Filename	Date	Scale
David Nicholson - Mobile 07802 415887 - Email david.m.nicholson@ntlworld.com					DMN	XXX	A3	AM01	01/11/24	1:50
Address : Bartlett Cottage 7 The Colony, Colony Rd, Sibford Gower, OX15 5RY				Aysha Majid		GR - North Elevation - Comparisons RP01-03-02		Edition 0	Sheet 1/1	