



DO NOT SCALE - IF IN DOUBT ASK
All drawings documents to be read together

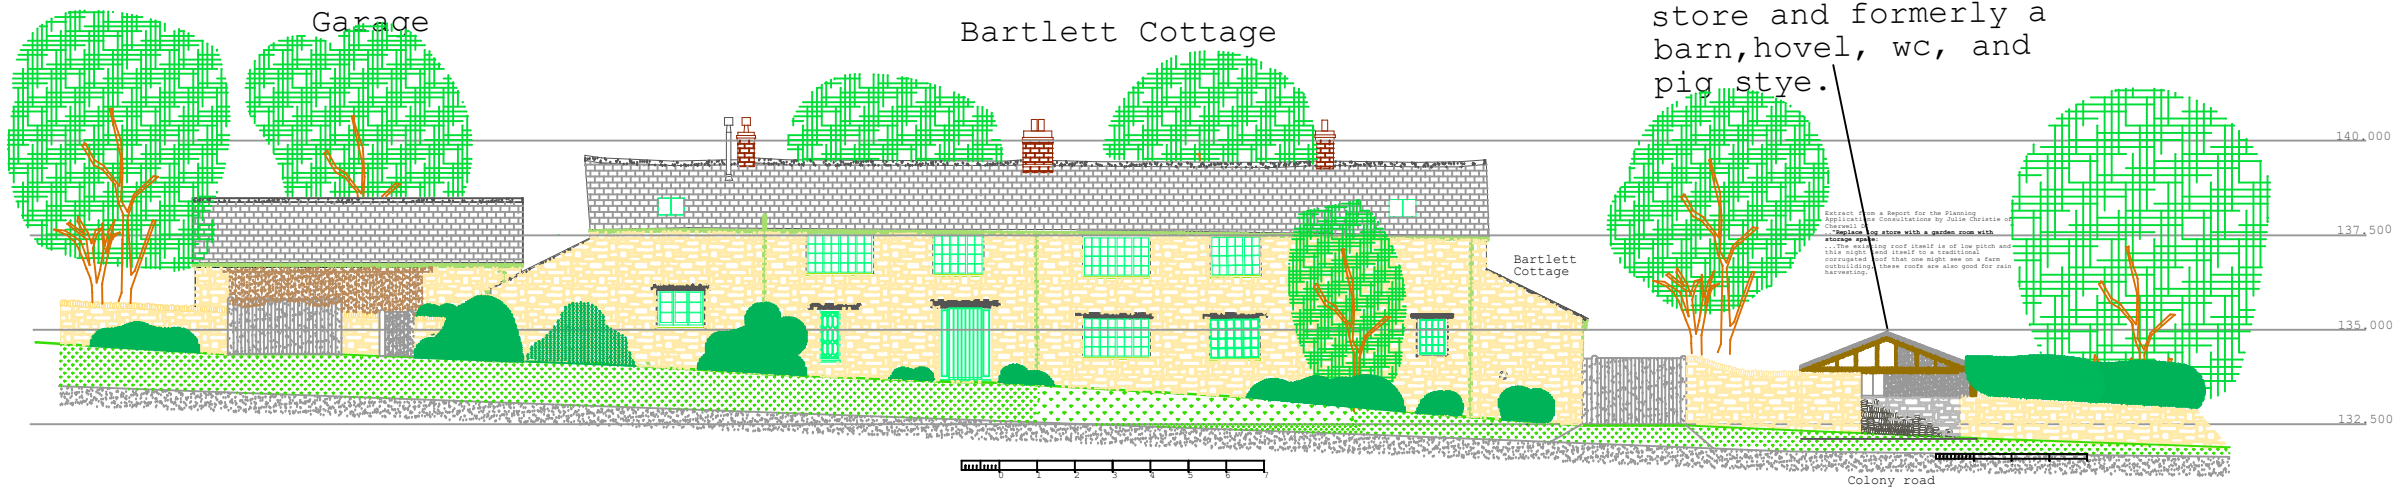


Dilapidated outbuilding, log store and formerly a barn, hovel, wc, and pig sty.

Elevation North (colony Road) - As Existing (before any works)

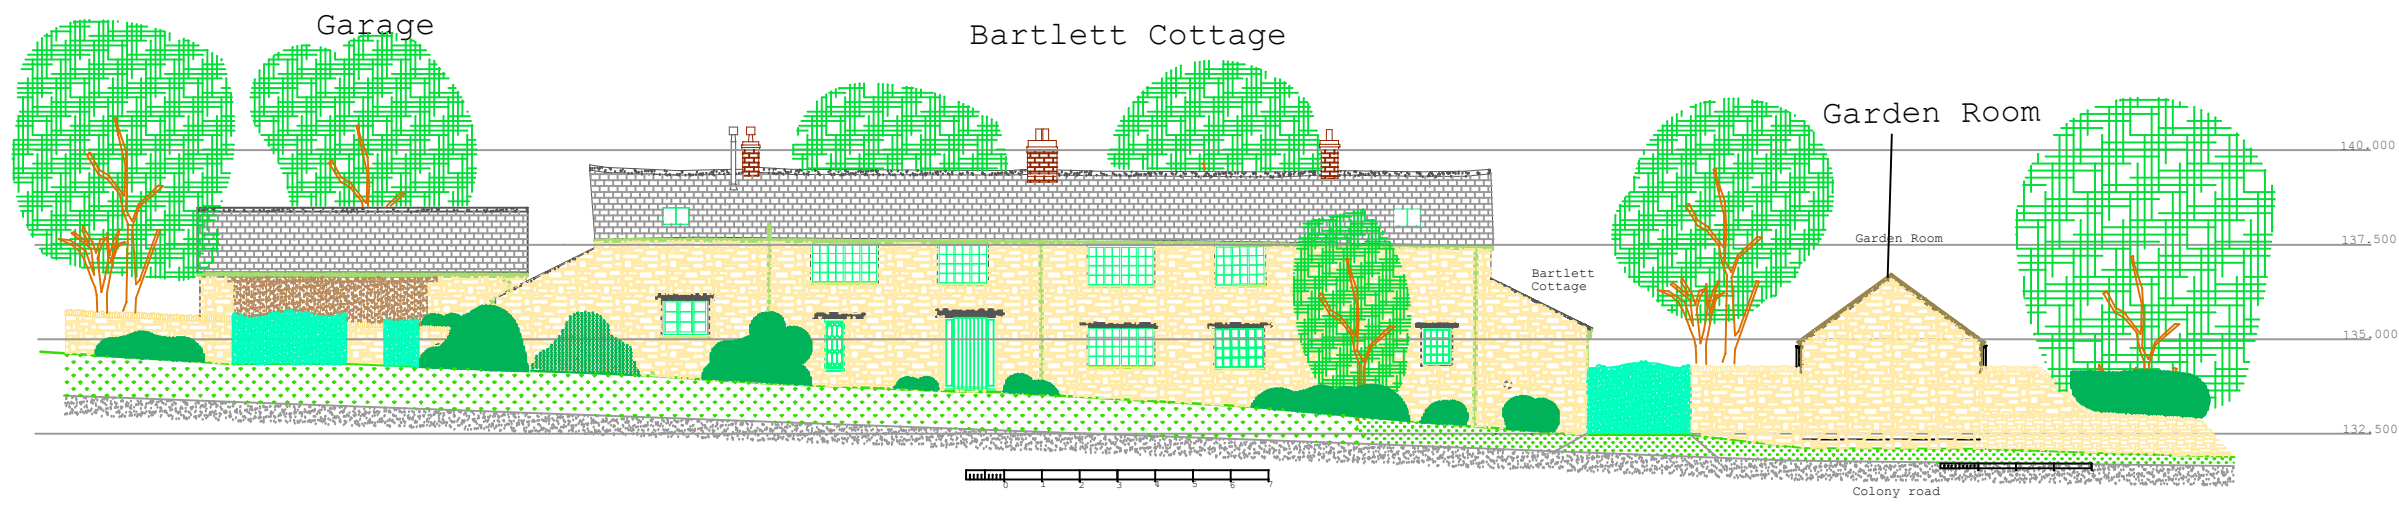

Elevation North (colony Road) - As Planning Permission

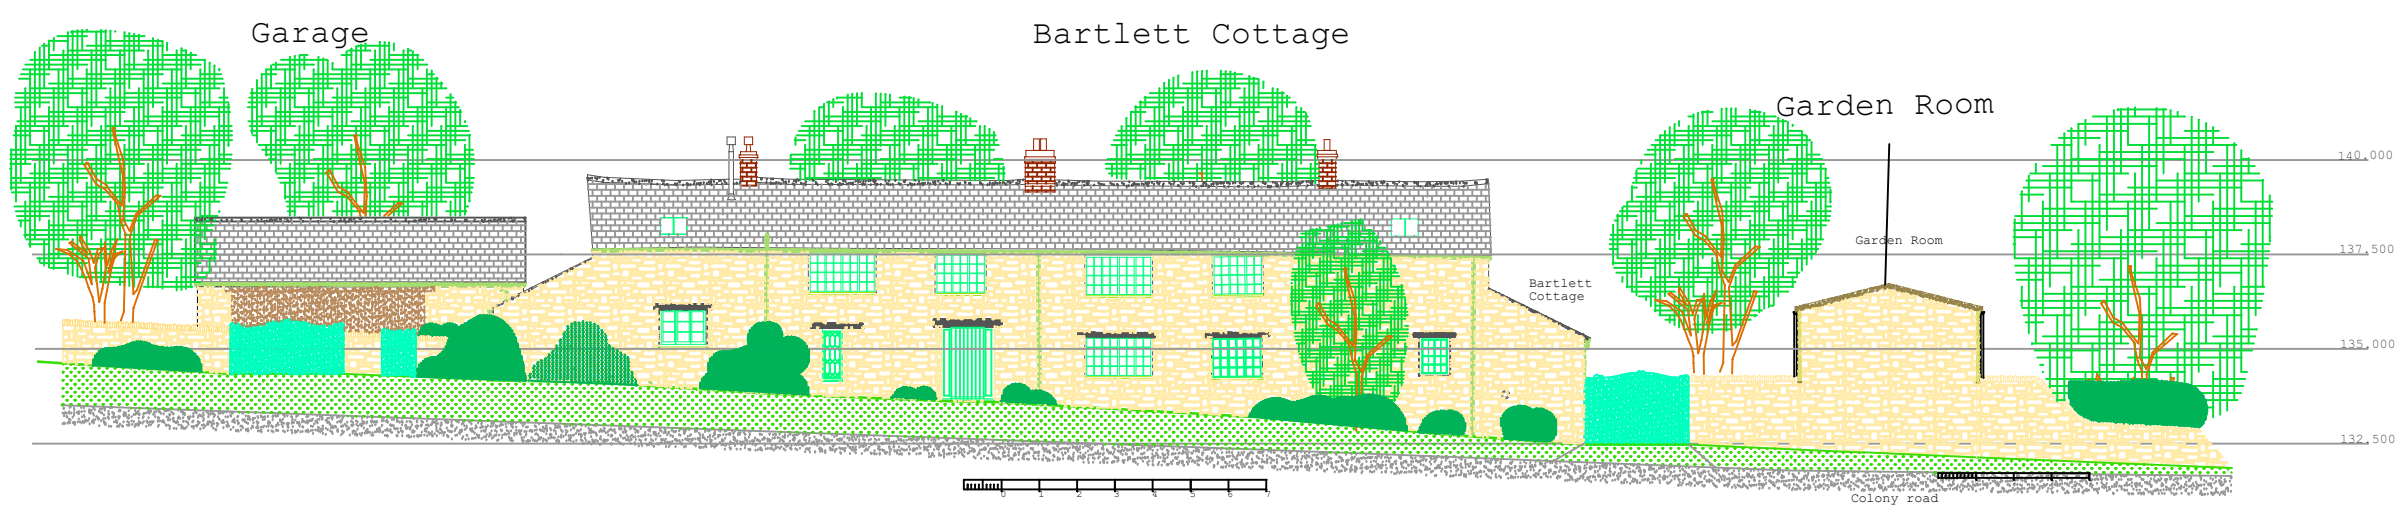

Elevation North (colony Road) - As Built

Original Planning refs 21/00437/F 21/00438/LB Granted 09 September 2021

RevNo	Revision note	Date	Signature	Checked	David M Nicholson, LLB				UNLESS OTHERWISE STATED IN THE CONTRACT THIS DRAWING IS THE PROPERTY OF David M Nicholson. IT MUST NOT BE COPIED OR LENT WITHOUT THE CONSENT OF DAVID M NICHOLSON AND MUST BE RETURNED ON REQUEST TO DAVID M NICHOLSON.				Designed by	Checked by	Original drawing size	Filename	Date	Scale	
					David Nicholson - Mobile 07802 415887 - Email david.m.nicholson@ntlworld.com				©				DMN	xxx	A3	AM01	01/11/24	1:200	
									Address : Bartlett Cottage 7 The Colony, Colony Rd, Sibford Gower, OX15 5RY				Aysha Majid		GR - Colony Road Elevations RP01-03-01			Edition 0	Sheet 1/1