

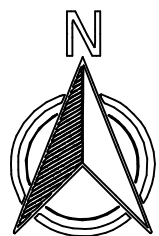


DO NOT SCALE - IF IN DOUBT ASK  
All drawings documents to be read together

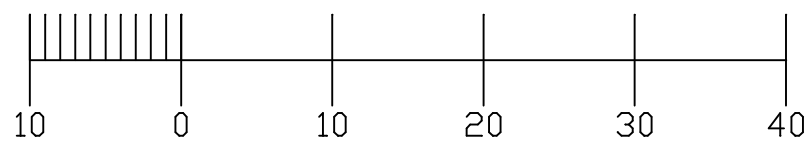

Diesel Tank and revised roof slope the Subjects of this Retrospective Planning Application

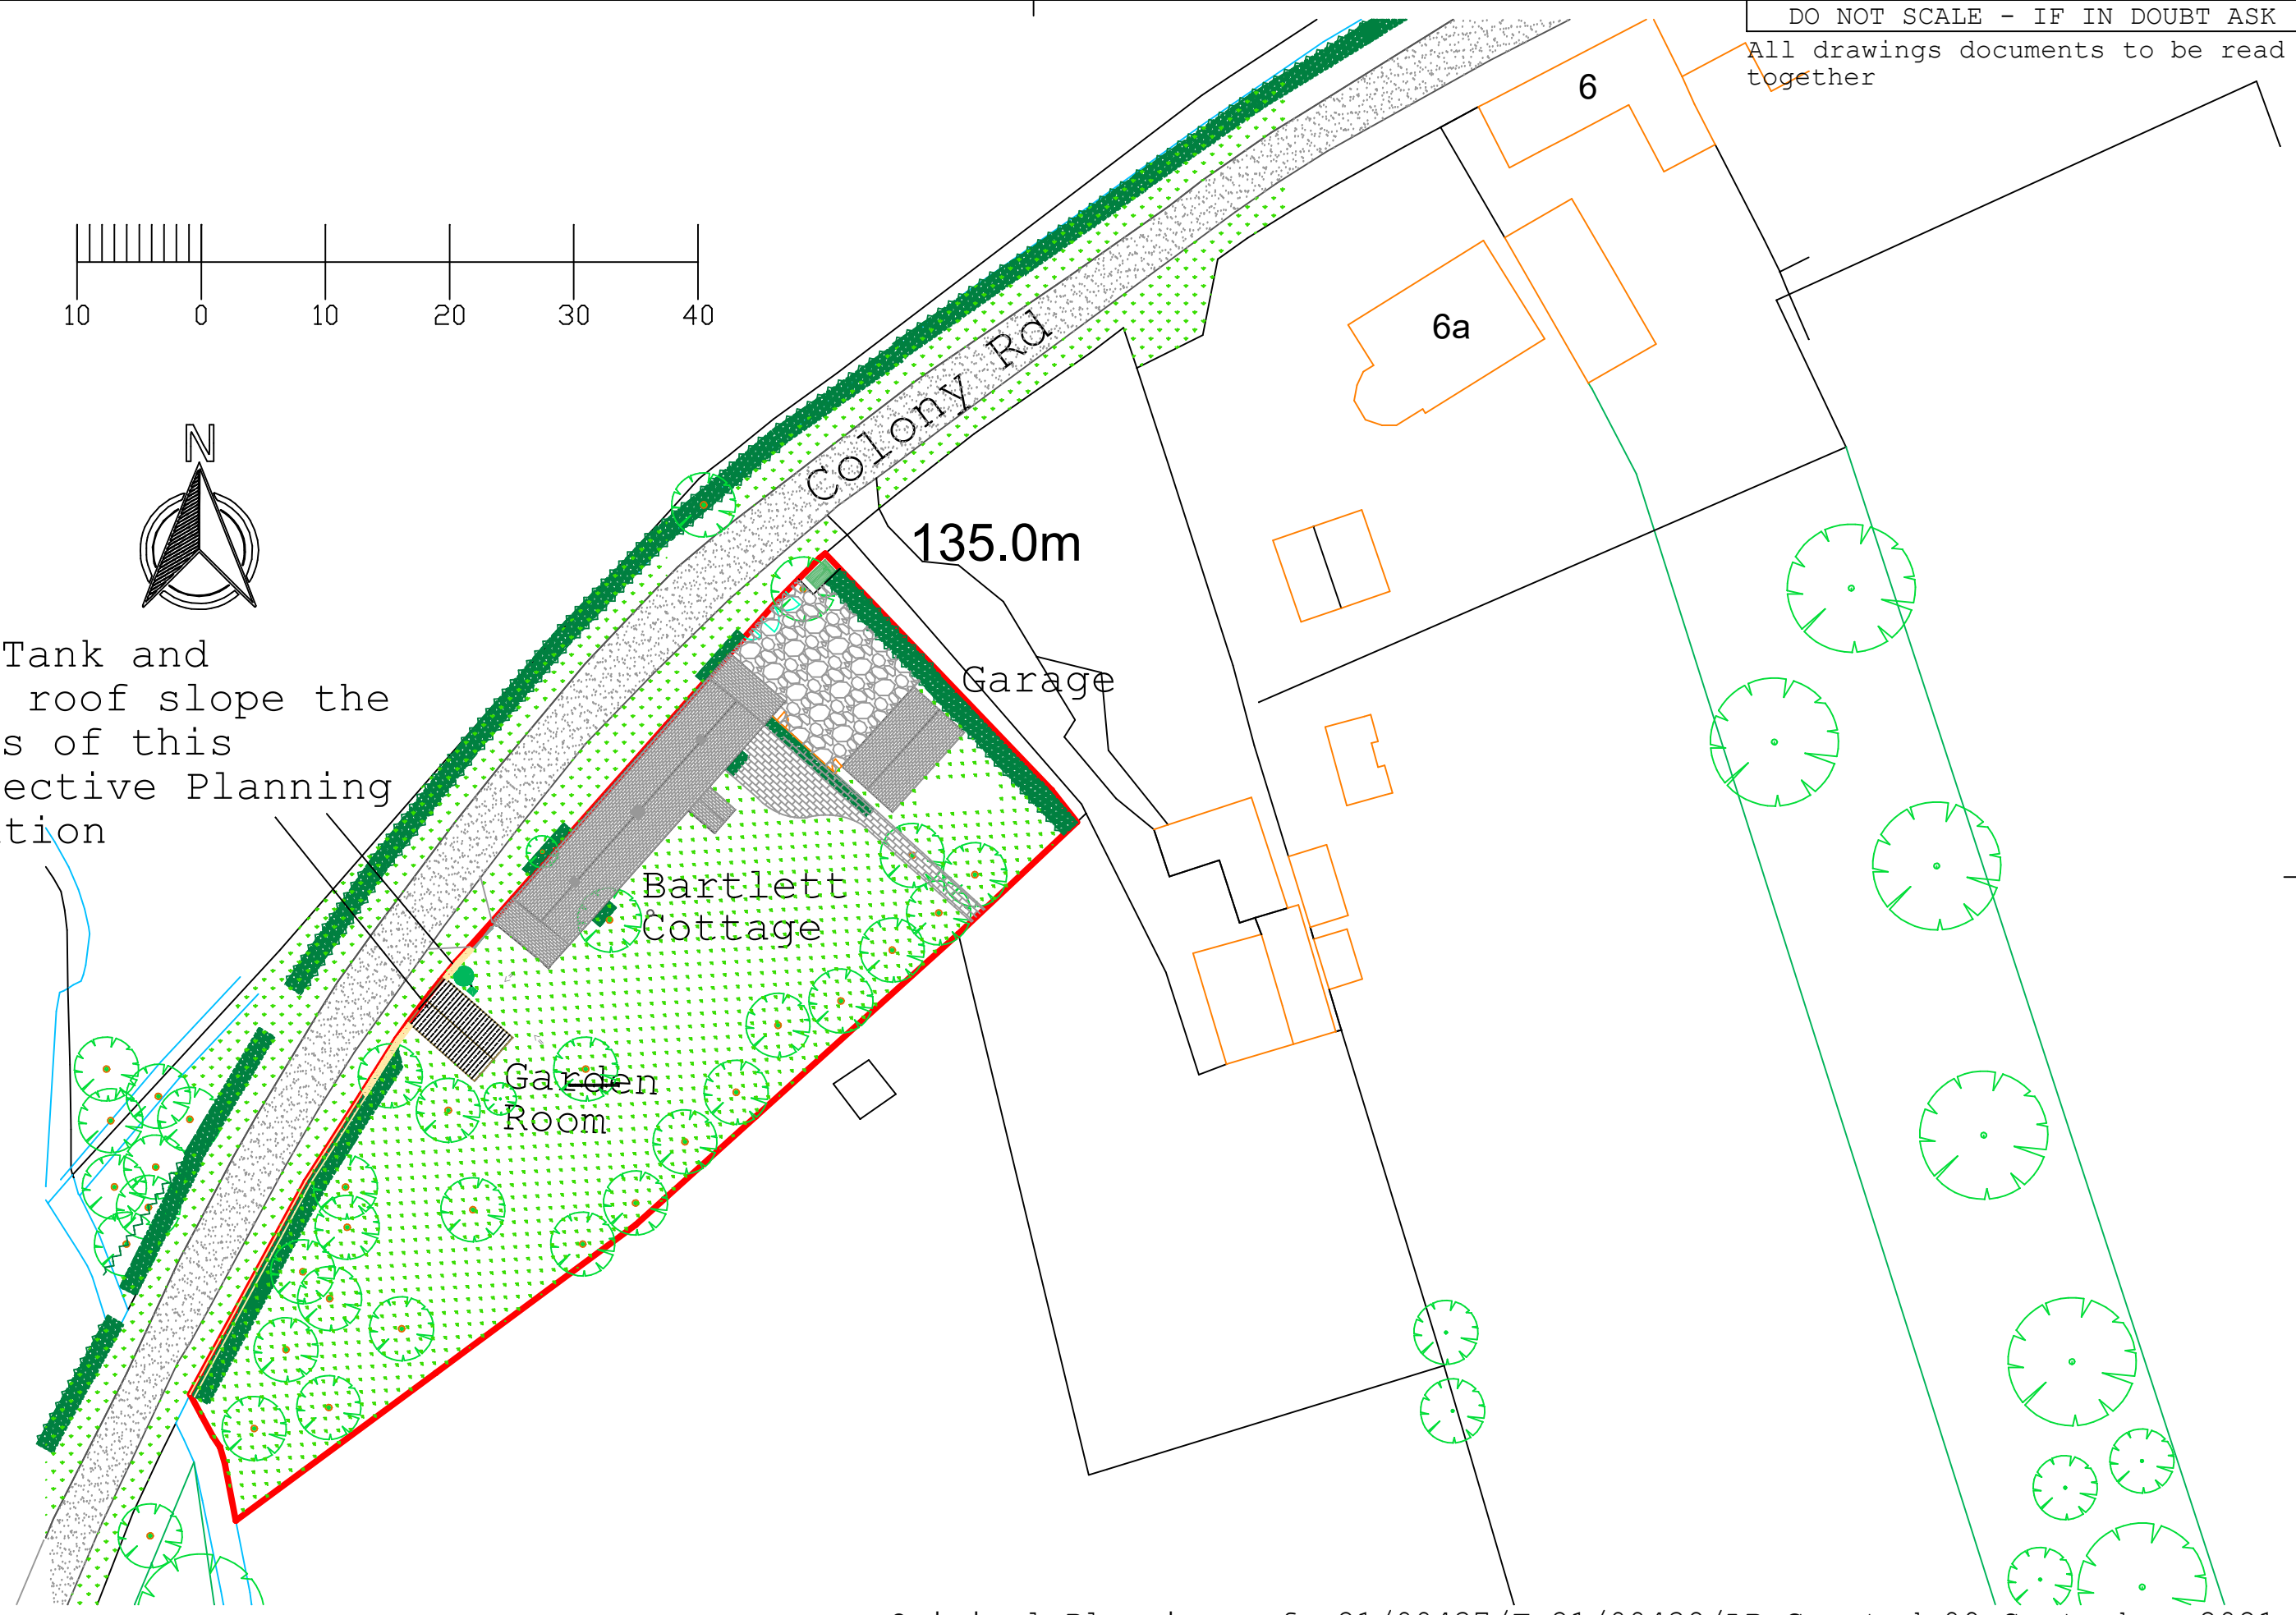

Original Planning refs 21/00437/F 21/00438/LB Granted 09 September 2021

RevNo	Revision note	Date	Signature	Checked

<b>David M Nicholson, LLB</b>				UNLESS OTHERWISE STATED IN THE CONTRACT THIS DRAWING IS THE PROPERTY OF David M Nicholson. IT MUST NOT BE COPIED OR LENT WITHOUT THE CONSENT OF DAVID M NICHOLSON AND MUST BE RETURNED ON REQUEST TO DAVID M NICHOLSON.	Designed by	Checked by	Original drawing size	Filename	Date	Scale
David Nicholson - Mobile 07802 415887 - Email david.m.nicholson@ntlworld.com					DMN	xxx	A3	AM01	01/11/24	1:500
Address : Bartlett Cottage 7 The Colony, Colony Rd, Sibford Gower, OX15 5RY				Aysha Majid		Site Plot And Roof Plan Existing RP01-01-02		Edition 0		Sheet 1/1