

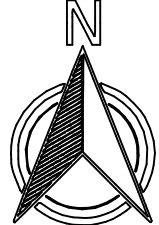


DO NOT SCALE - IF IN DOUBT ASK
All drawings documents to be read together

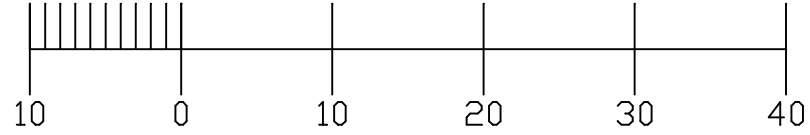

Diesel Tank and revised roof slope the Subjects of this Retrospective Planning Application

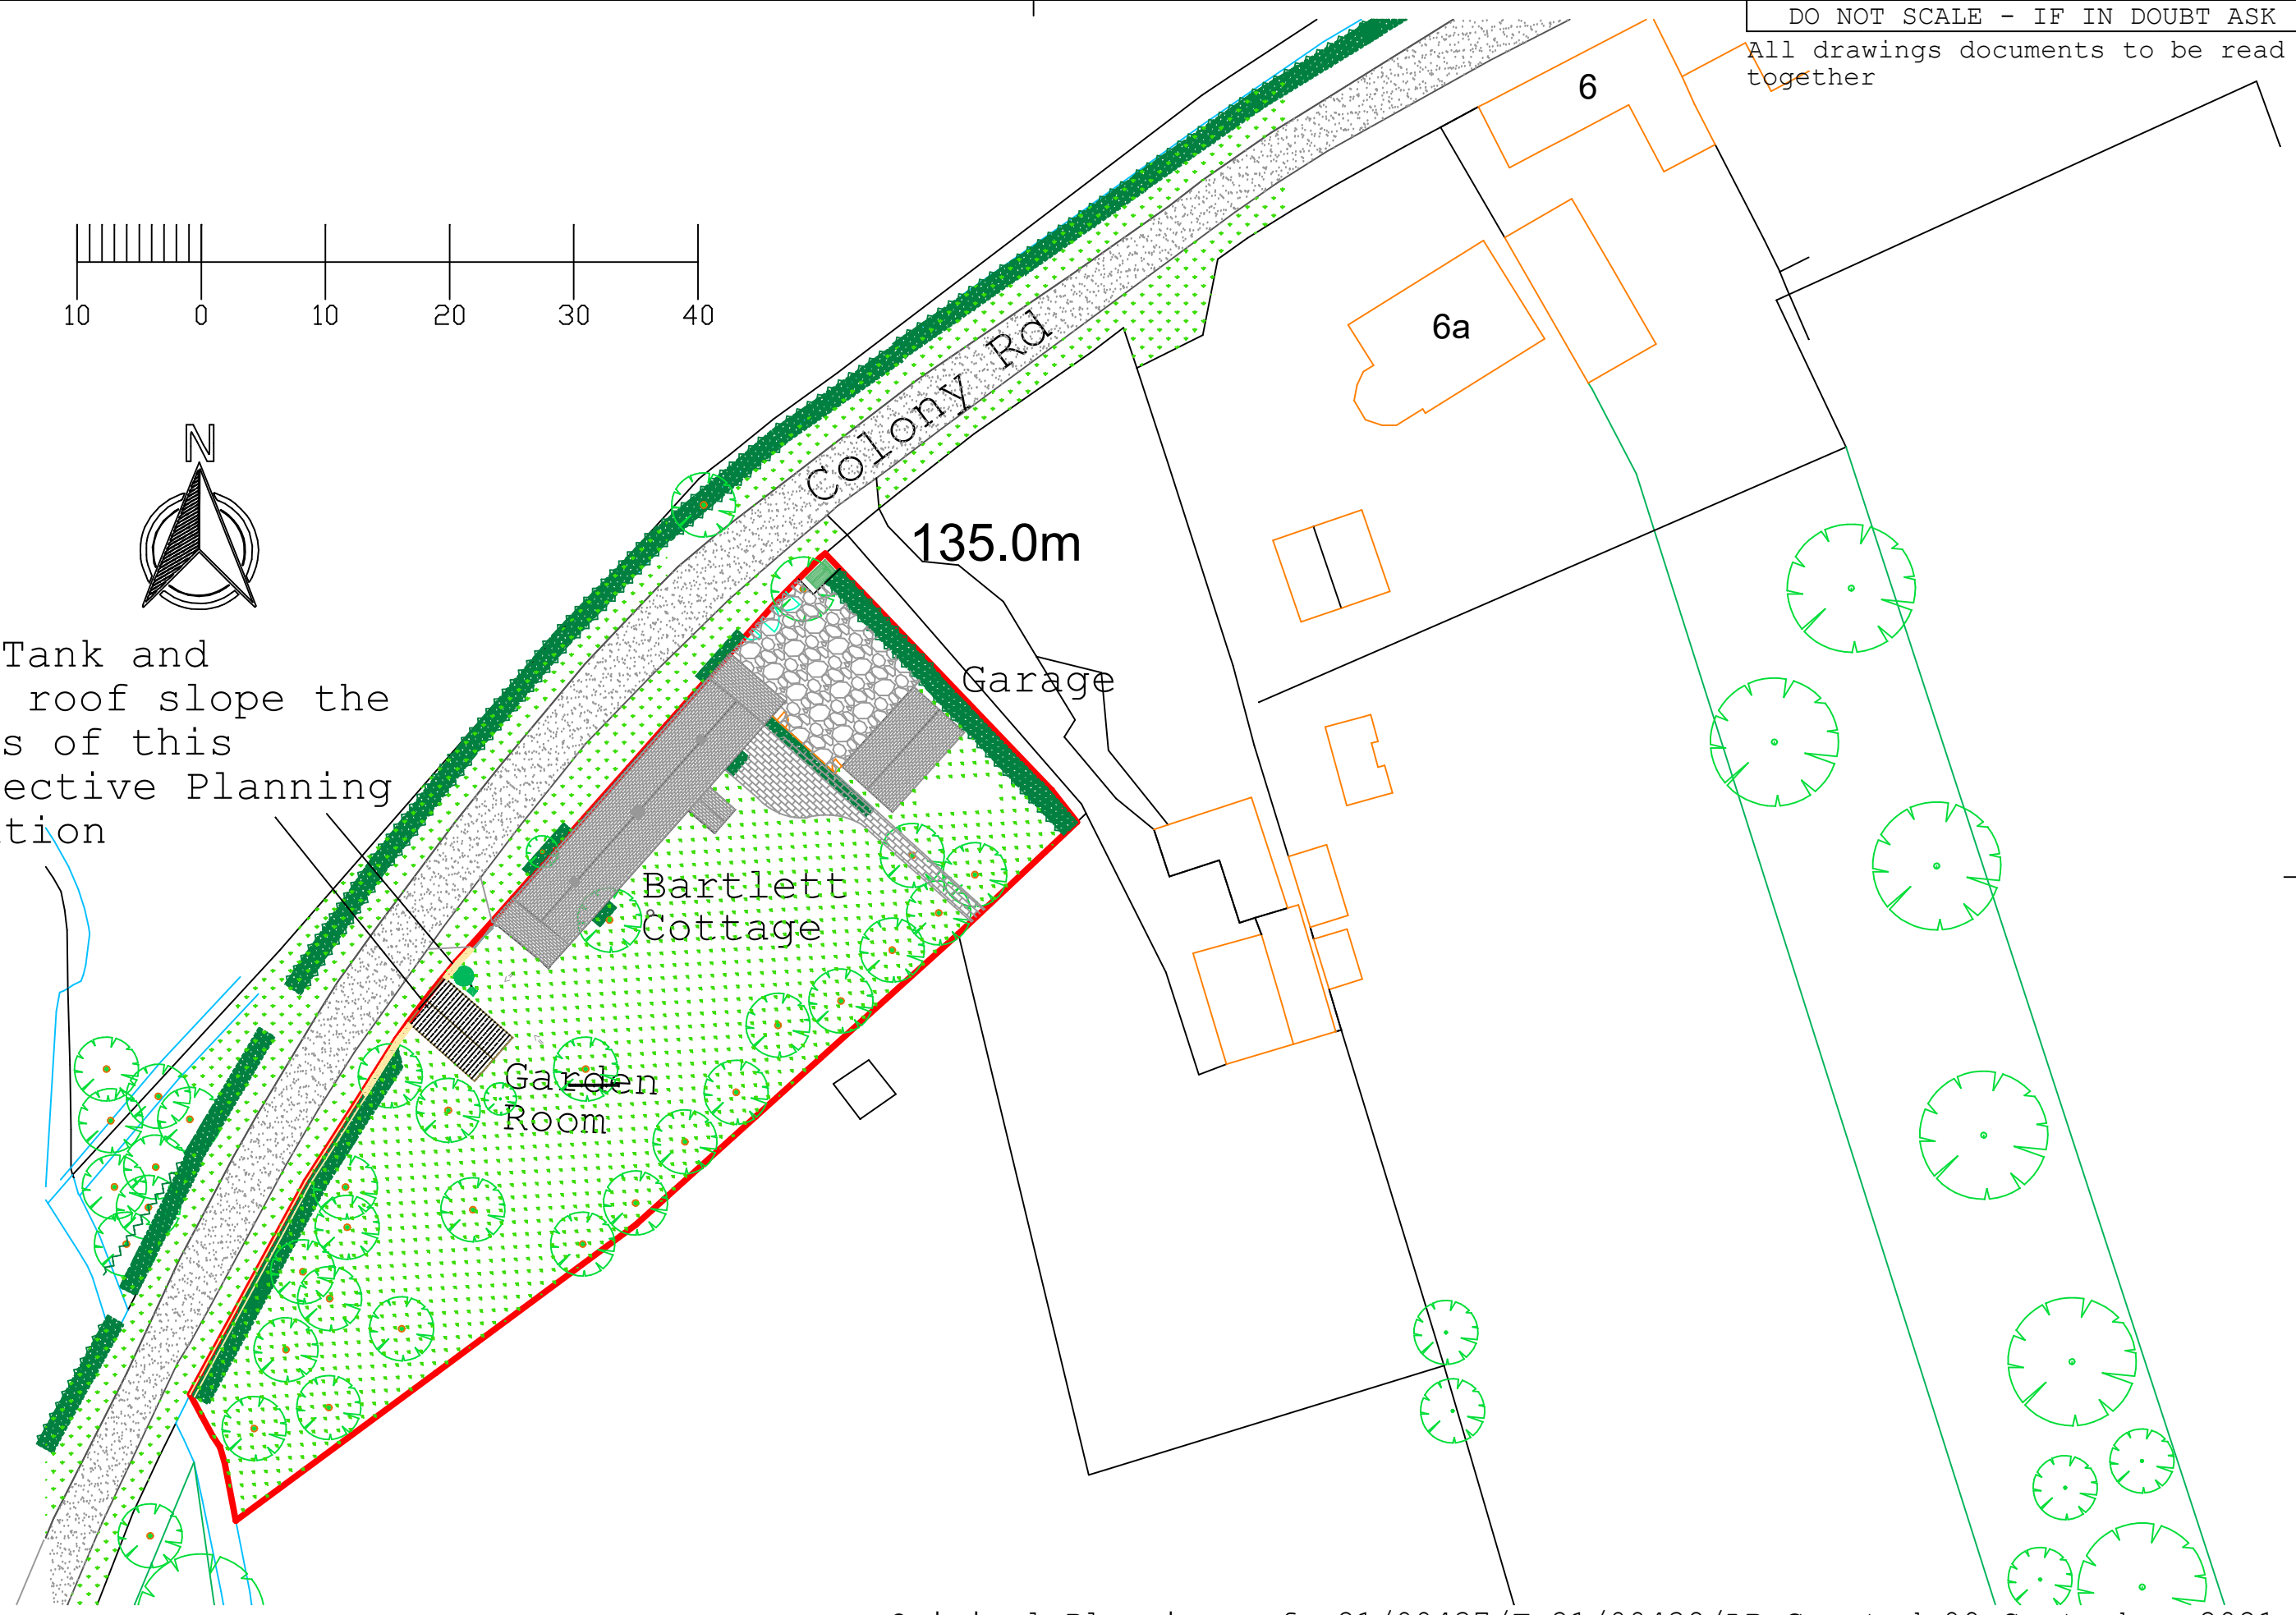

Original Planning refs 21/00437/F 21/00438/LB Granted 09 September 2021

RevNo	Revision note	Date	Signature	Checked	David M Nicholson, LLB				UNLESS OTHERWISE STATED IN THE CONTRACT THIS DRAWING IS THE PROPERTY OF David M Nicholson. IT MUST NOT BE COPIED OR LENT WITHOUT THE CONSENT OF DAVID M NICHOLSON AND MUST BE RETURNED ON REQUEST TO DAVID M NICHOLSON.				Designed by	Checked by	Original drawing size	Filename	Date	Scale
					David Nicholson - Mobile 07802 415887 - Email david.m.nicholson@ntlworld.com				©				DMN	xxx	A3	AM01	01/11/24	1:500
					Address : Bartlett Cottage				Aysha Majid				Site Plot And Roof Plan Existing					
					7 The Colony, Colony Rd,				RP01-01-02				Edition 0 Sheet 1/1					
					Sibford Gower, OX15 5RY													