


All drawings documents to be read together

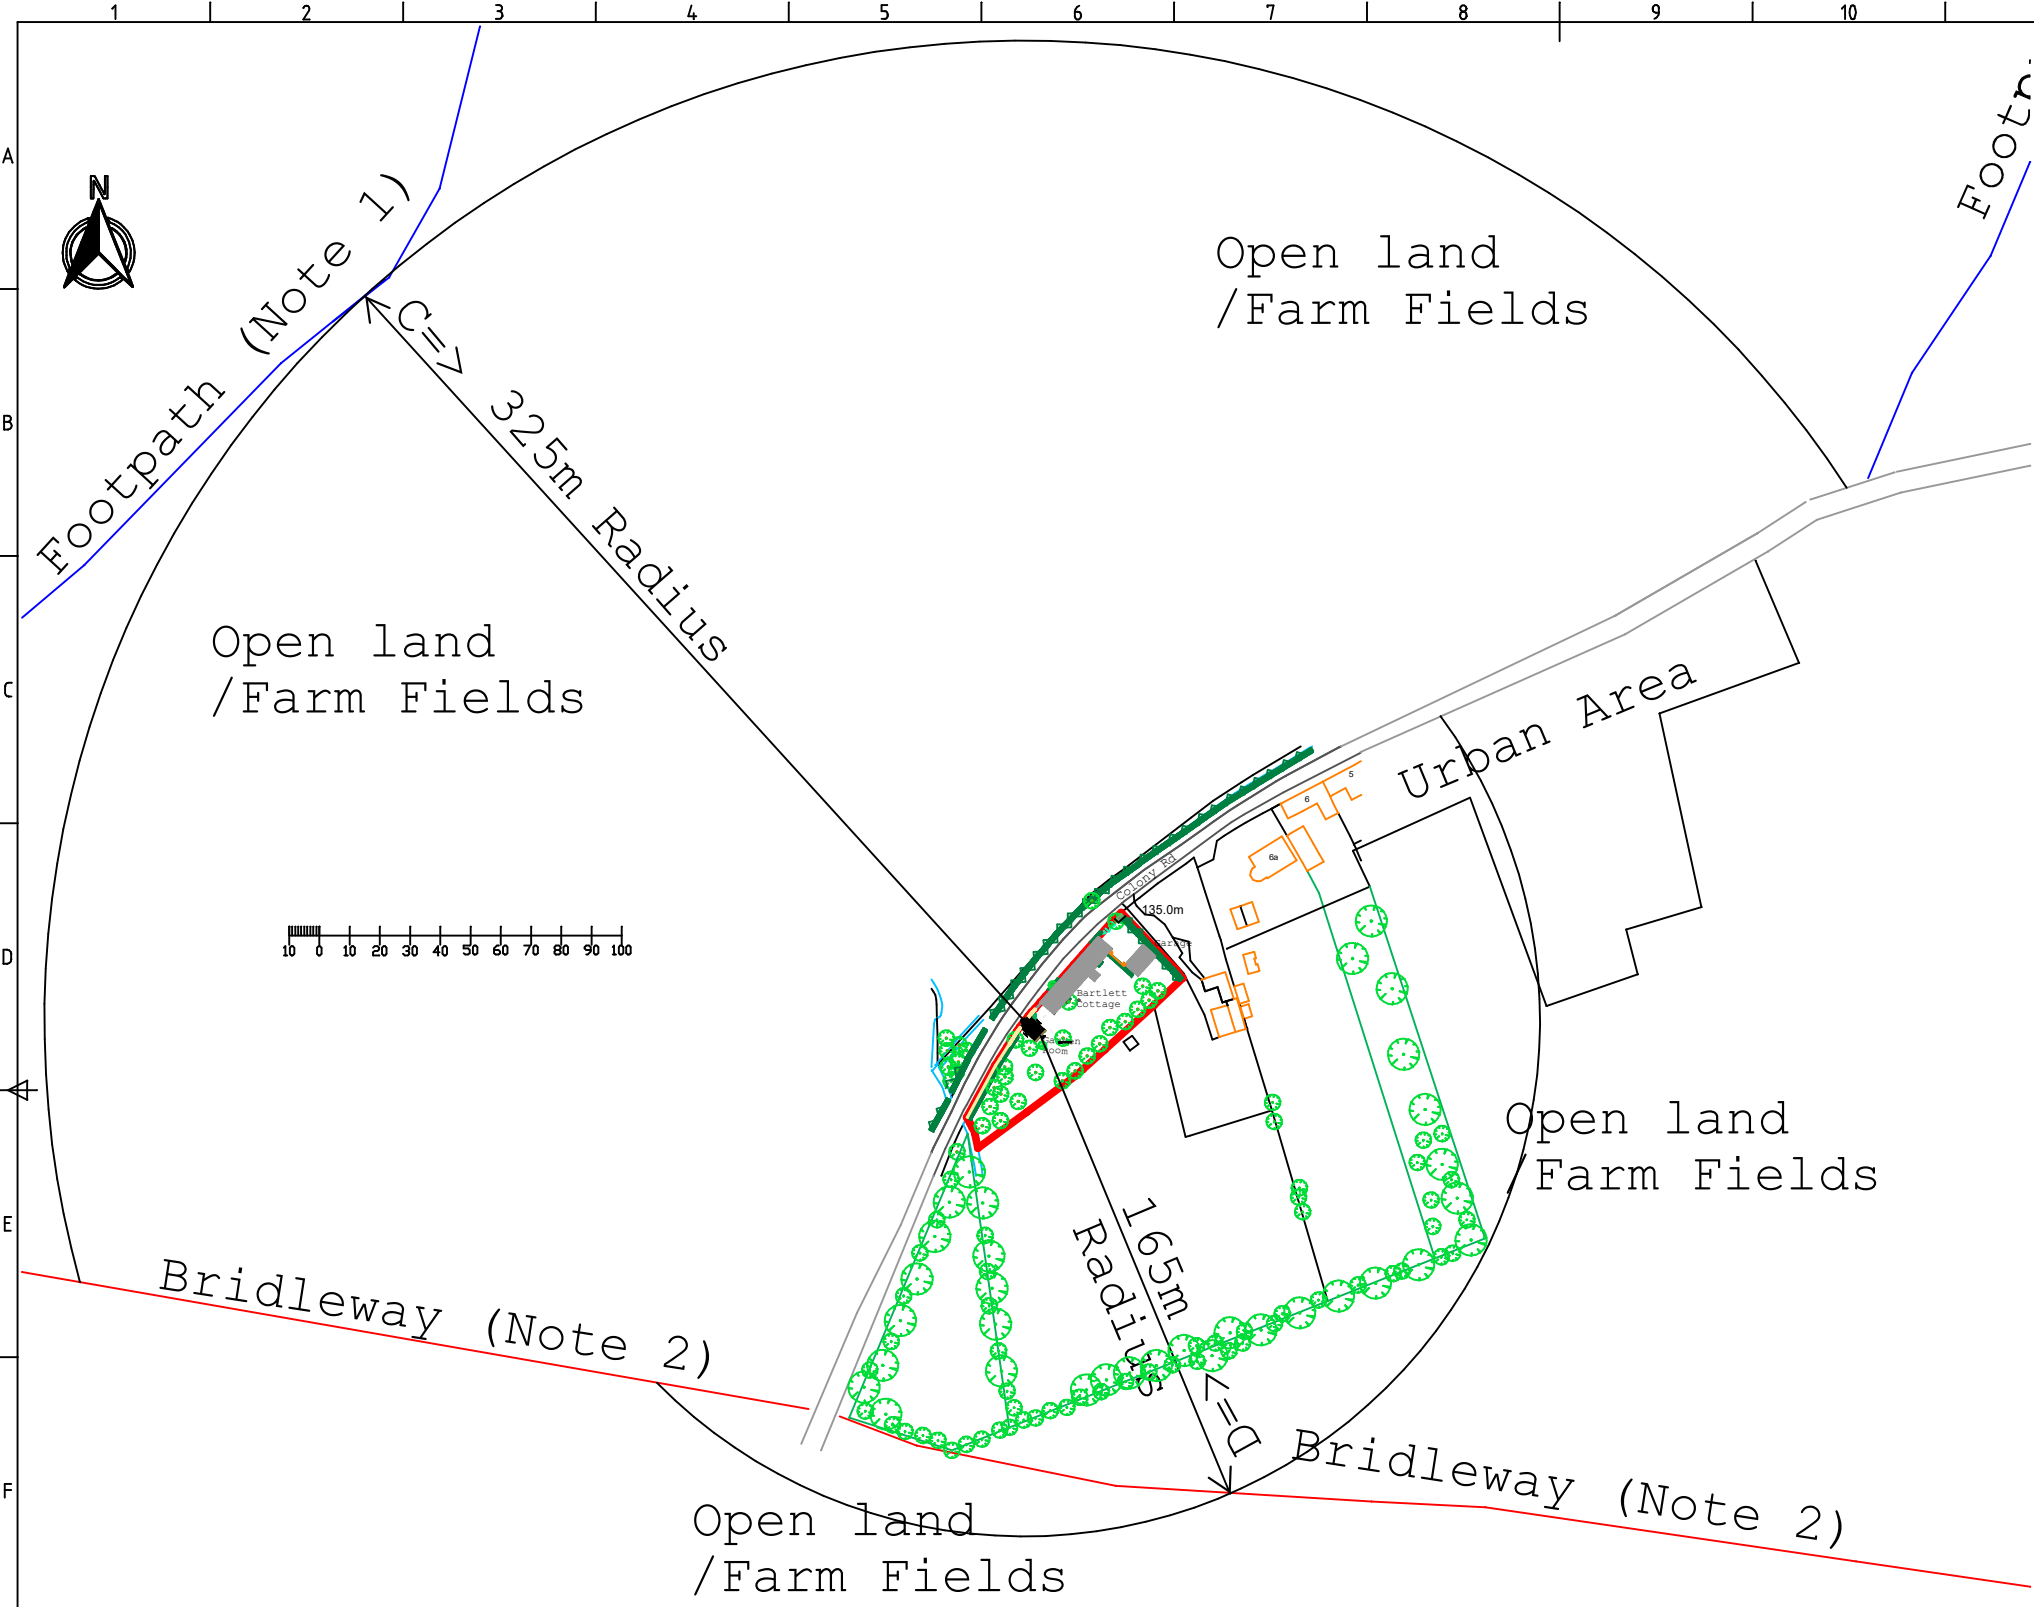

Notes

1. The view of the North Gable end of the Garden Room from the Footpath (=> C) is blocked by the topography and vegetation of the open land/farm fields and diminished by the distance of approx 325m. At this distance viewed by the naked eye would only appear approx 15mm high.
2. The view of the North Gable end of the Garden Room from the Bridleway is blocked by the topography and vegetation of the open land/farm fields and diminished by the distance of approx 165m. At this distance viewed by the naked eye would only appear approx 30mm high.
3. The difference in the garden room from the Planning Consent to the AS Built will not be discernible.

Original Planning refs 21/00437/F 21/00438/LB Granted 09 September 2021

RevNo	Revision note	Date	Signature	Checked	David M Nicholson, LLB				UNLESS OTHERWISE STATED IN THE CONTRACT THIS DRAWING IS THE PROPERTY OF David M Nicholson. IT MUST NOT BE COPIED OR LENT WITHOUT THE CONSENT OF DAVID M NICHOLSON AND MUST BE RETURNED ON REQUEST TO DAVID M NICHOLSON.				Designed by	Checked by	Original drawing size	Filename	Date	Scale
					David Nicholson - Mobile 07802 415887 - Email david.m.nicholson@ntlworld.com				©				DMN	xxx	A3	AM01	01/11/24	1:2500
									Address : Bartlett Cottage 7 The Colony, Colony Rd, Sibford Gower, OX15 5RY				Aysha Majid		GR - Visibility 2			
															RP01-03-04	Edition 0	Sheet 1/1	