
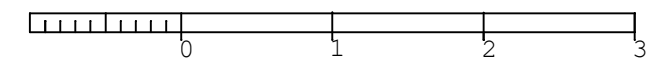


DO NOT SCALE - IF IN DOUBT ASK
All drawings documents to be read together

Dilapidated outbuilding,
log store and formerly a
barn, hovel, wc, and pig
stye.

Bartlett
Cottage

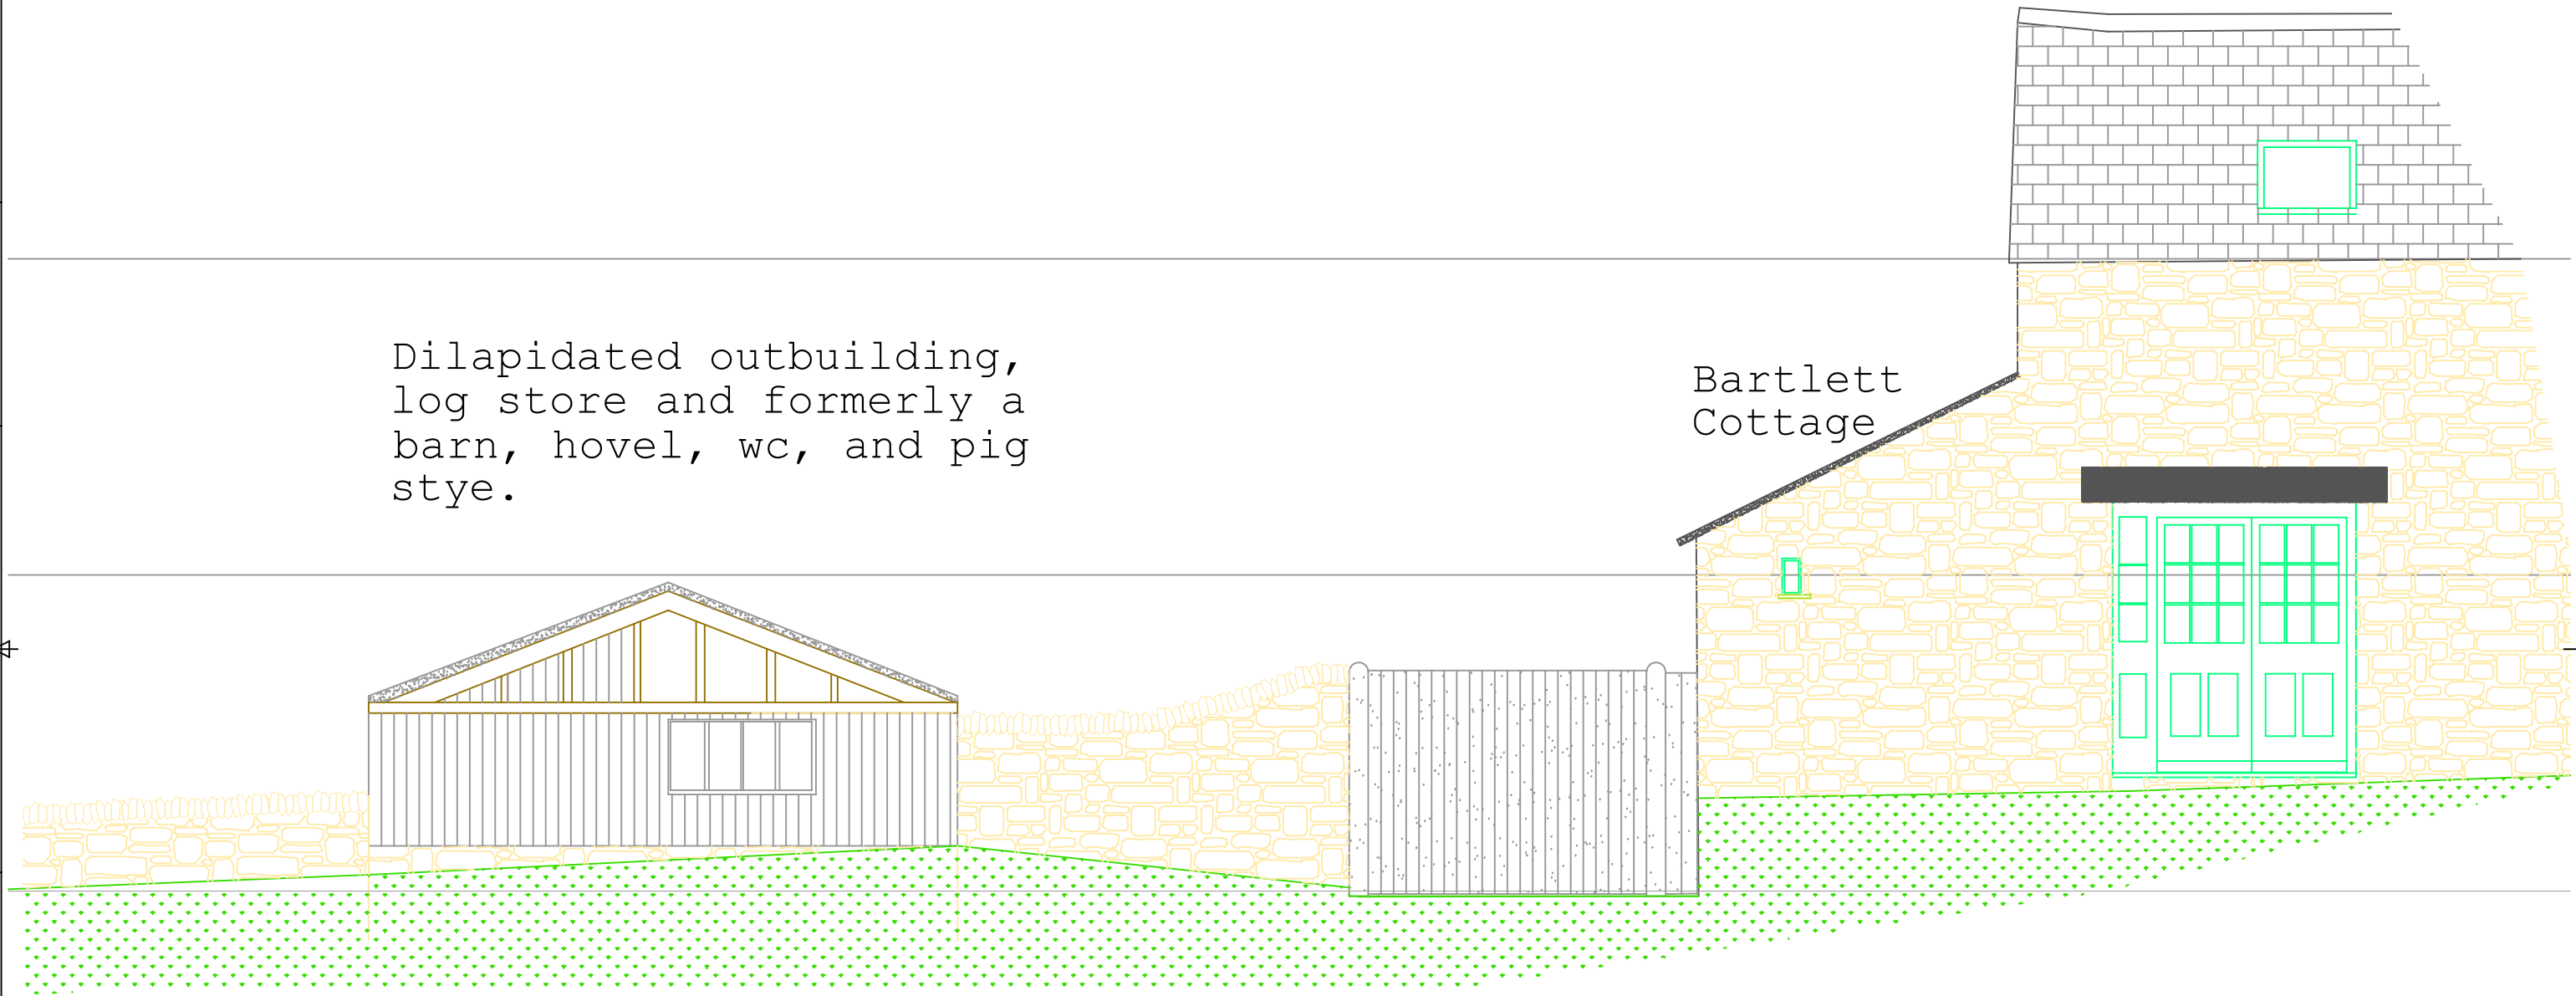

Original Planning refs 21/00437/F 21/00438/LB Granted 09 September 2021

RevNo	Revision note	Date	Signature	Checked

David M Nicholson, LLB				<small>UNLESS OTHERWISE STATED IN THE CONTRACT THIS DRAWING IS THE PROPERTY OF David M Nicholson. IT MUST NOT BE COPIED OR LENT WITHOUT THE CONSENT OF DAVID M NICHOLSON AND MUST BE RETURNED ON REQUEST TO DAVID M NICHOLSON.</small>	
<small>David Nicholson - Mobile 07802 415887 - Email david.m.nicholson@ntlworld.com</small>				Designed by	Checked by
				DMN	xxx
				Original drawing size	
				A3	
				Filename	Date
				AM01	01/11/24
				Scale	
				1:50	

Address : Bartlett Cottage		Aysha Majid		GR South Elevation Existing	
7 The Colony, Colony Rd,				RP01-03-06	
Sibford Gower, OX15 5RY				Edition	Sheet
				0	1/1