


DO NOT SCALE - IF IN DOUBT ASK
All drawings documents to be read together



Extract from a Report for the Planning Applications Consultations by Julie Christie of Cherwell DC
.. "Replace log store with a garden room with storage space:
...The existing roof itself is of low pitch and this might lend itself to a traditional corrugated roof that one might see on a farm outbuilding, these roofs are also good for rain harvesting.

Dilapidated outbuilding, log store and formerly a barn, hovel, wc, and pig sty.

Bartlett Cottage

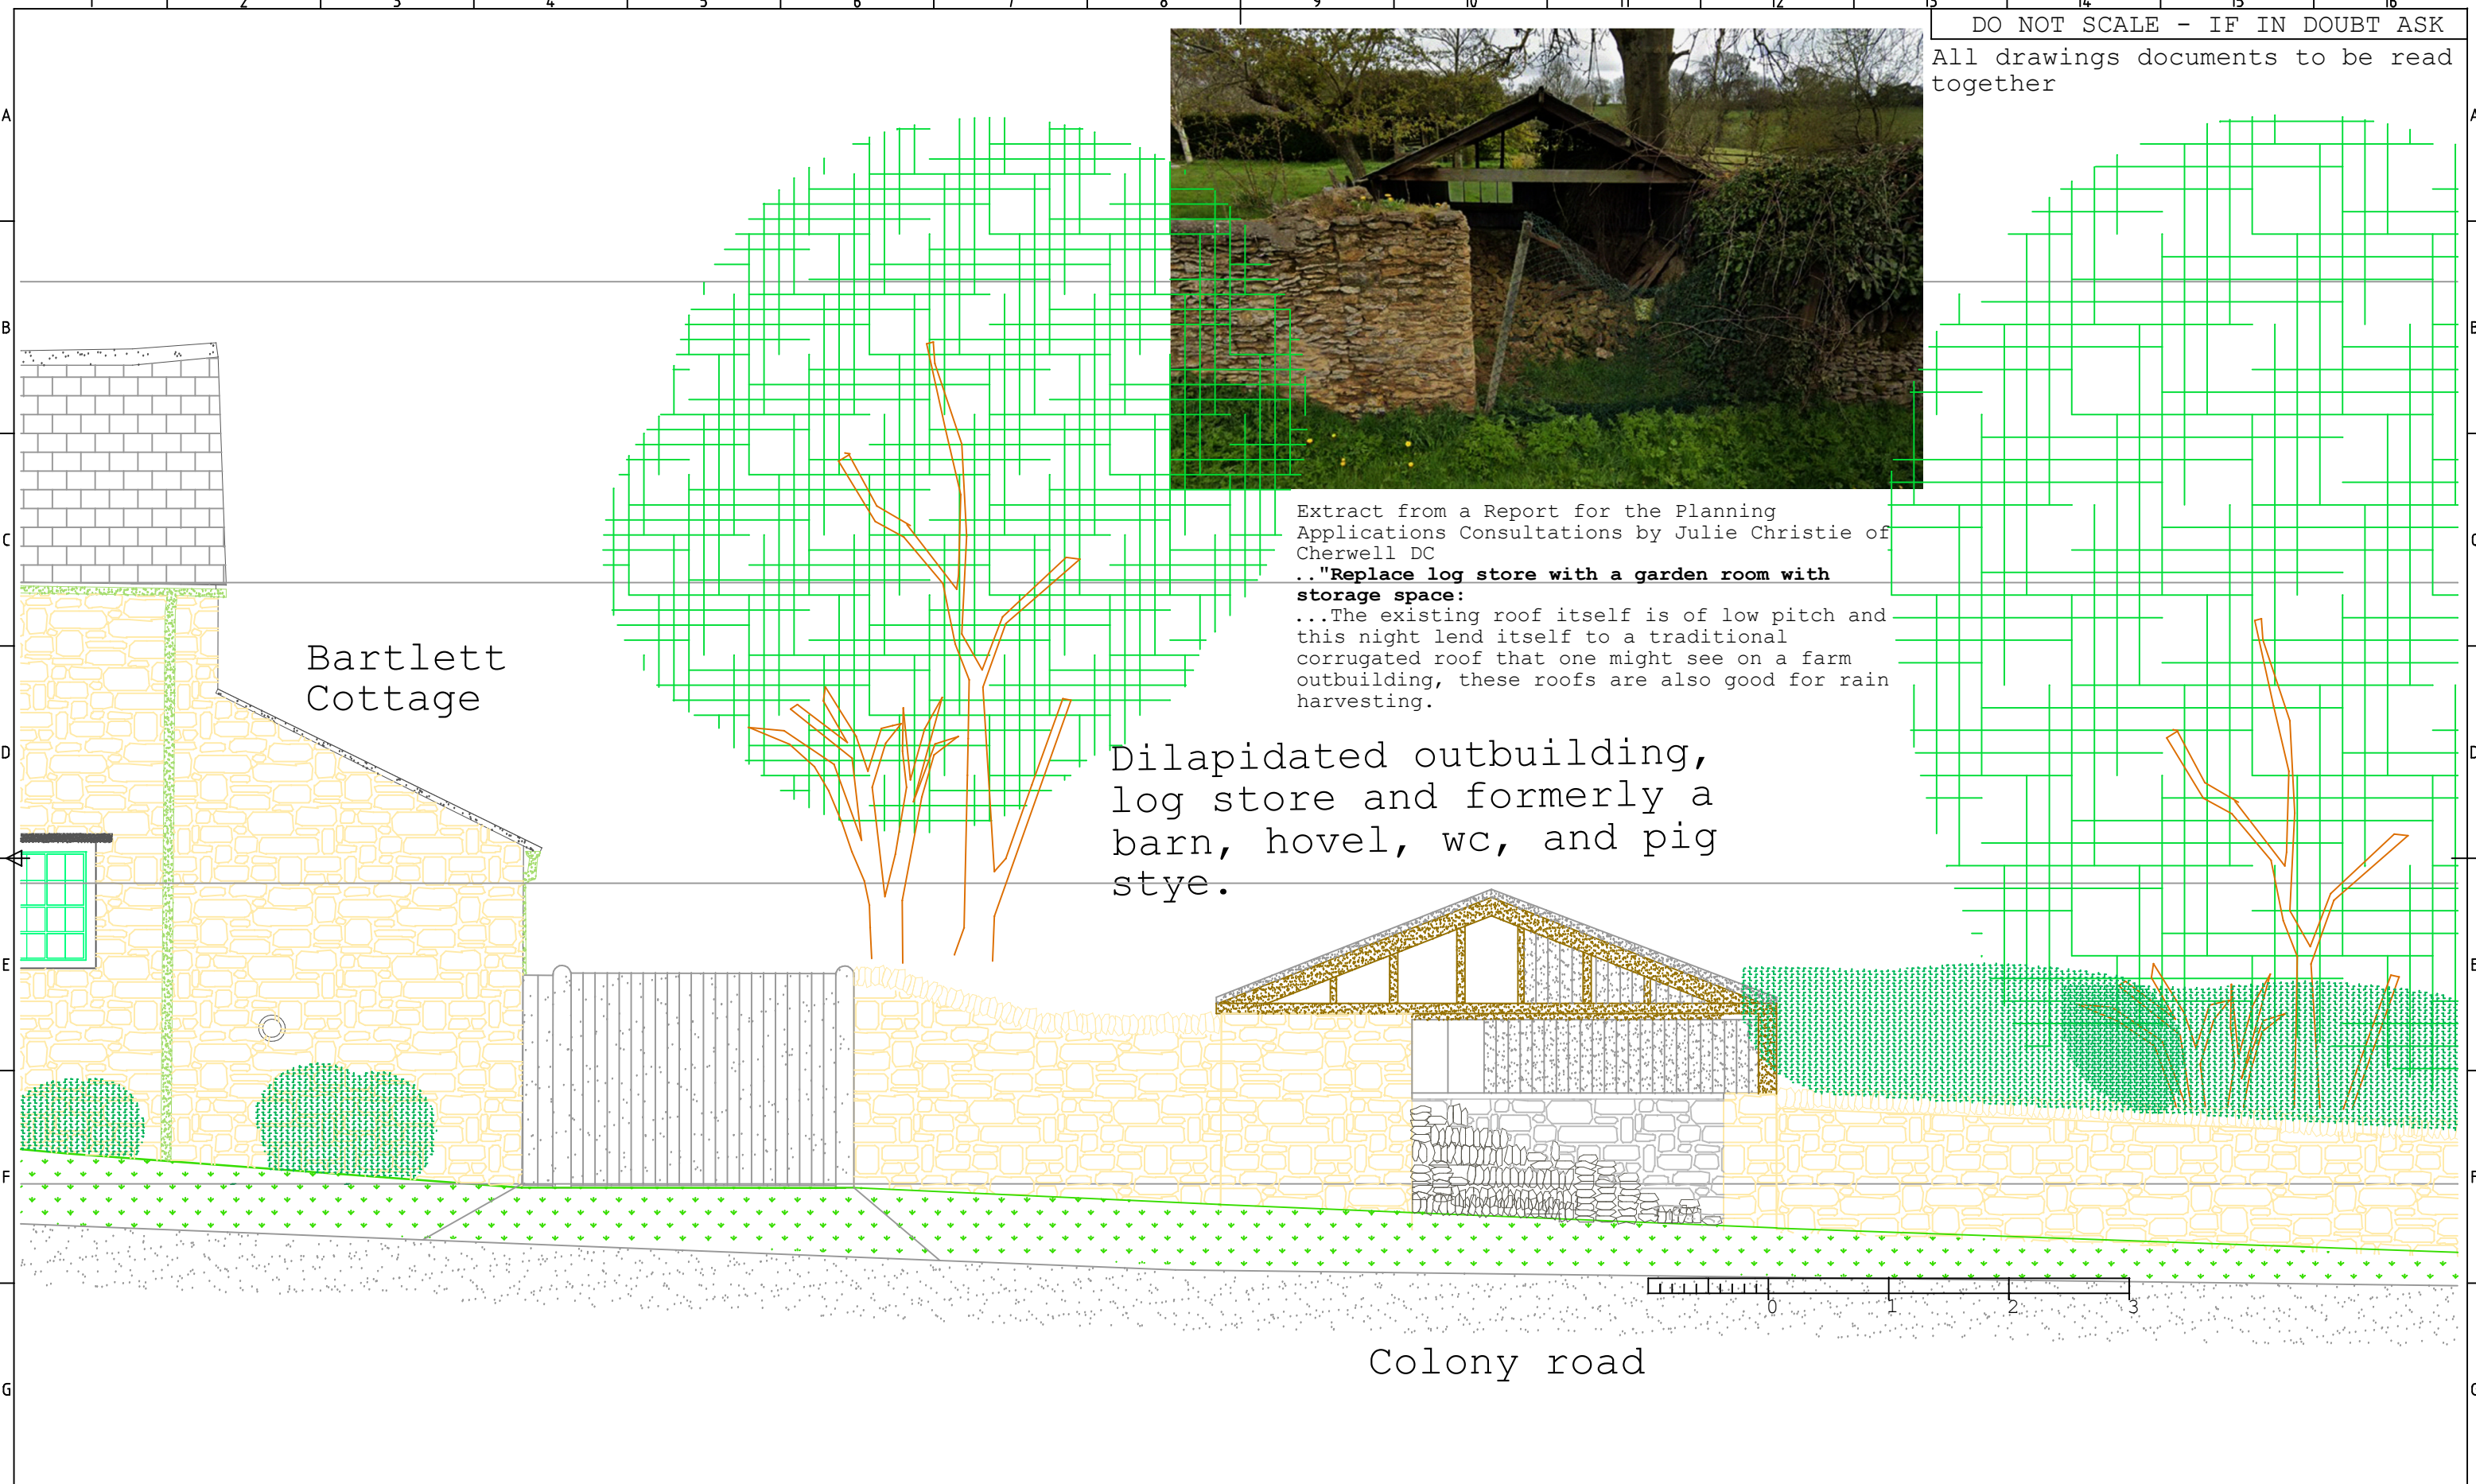

Colony road

Original Planning refs 21/00437/F 21/00438/LB Granted 09 September 2021

RevNo	Revision note	Date	Signature	Checked

David M Nicholson, LLB				UNLESS OTHERWISE STATED IN THE CONTRACT THIS DRAWING IS THE PROPERTY OF David M Nicholson. IT MUST NOT BE COPIED OR LENT WITHOUT THE CONSENT OF DAVID M NICHOLSON AND MUST BE RETURNED ON REQUEST TO DAVID M NICHOLSON.	Designed by	Checked by	Original drawing size	Filename	Date	Scale
David Nicholson - Mobile 07802 415887 - Email david.m.nicholson@ntlworld.com					DMN	XXX	A3	AM01	01/11/24	1:50
Address : Bartlett Cottage 7 The Colony, Colony Rd, Sibford Gower, OX15 5RY				Aysha Majid		GR - North Elevation - Existing RP01-03-08		Edition 0		Sheet 1/1