



WINDOW/DOOR DETAILS 1:10

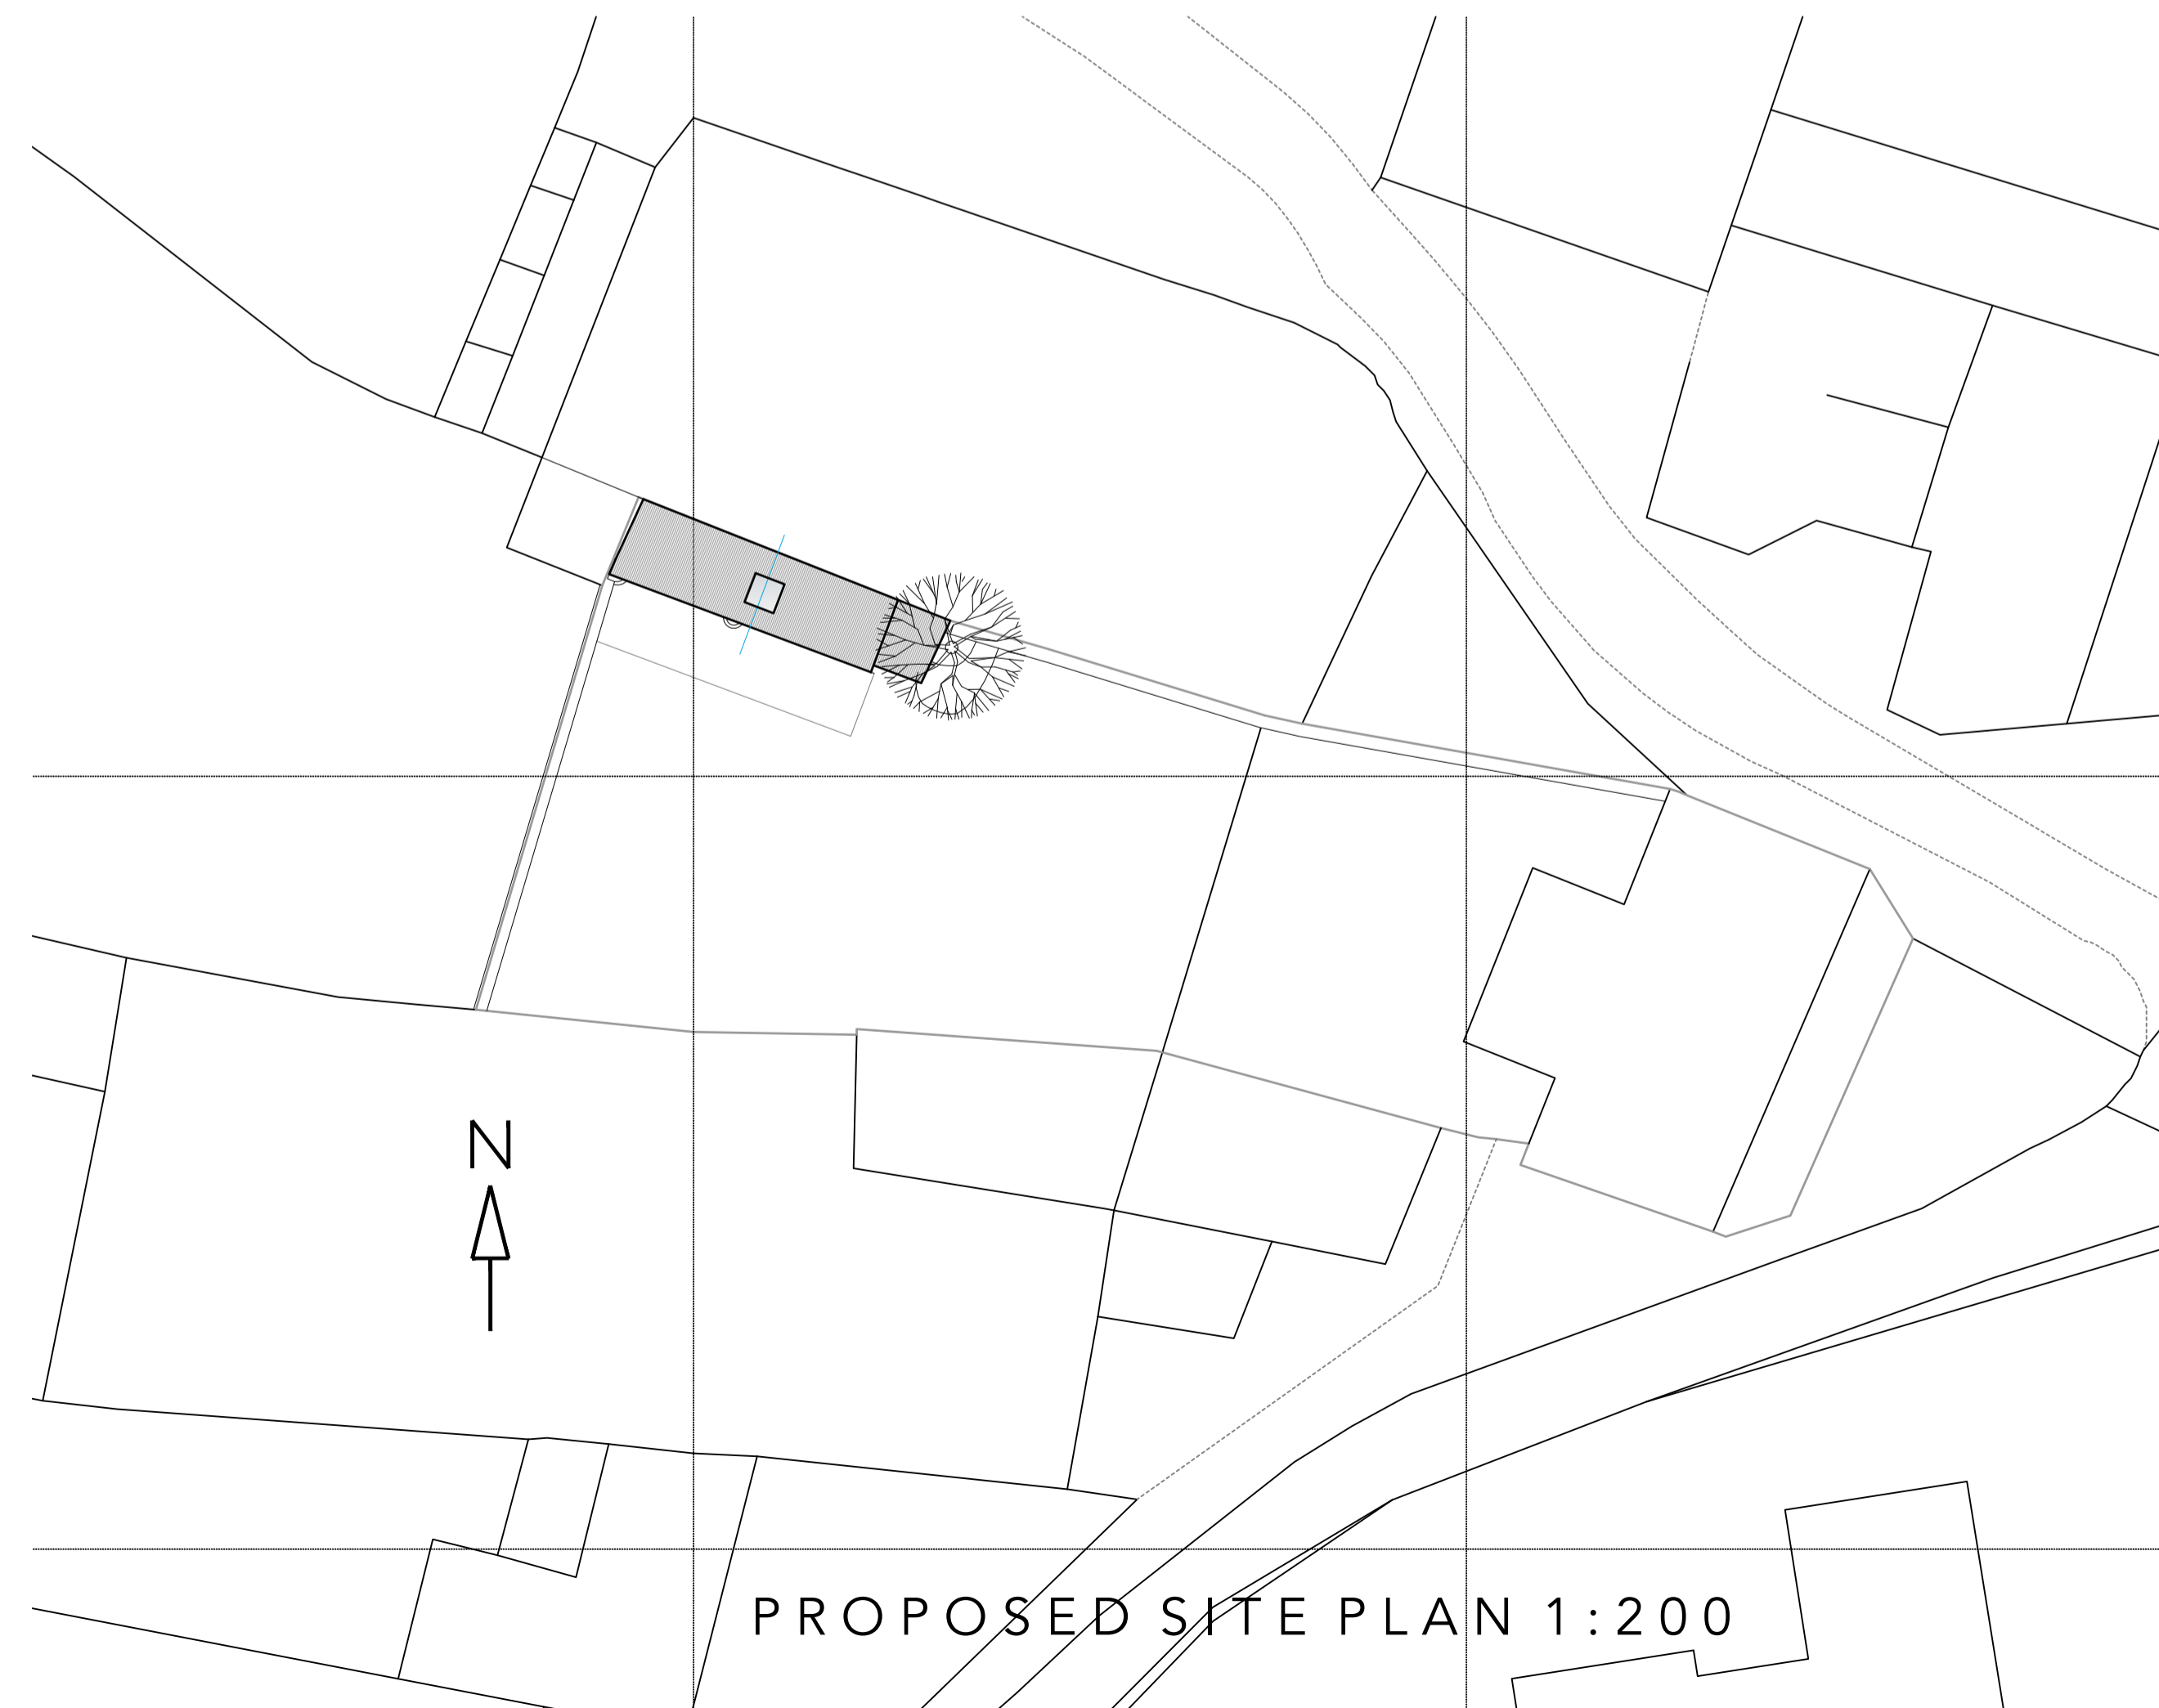

DO NOT SCALE. ALL DIMENSIONS TO BE SITE CHECKED
ANY DISCREPANCIES TO BE REFERRED TO DESIGNER/STRUCTURAL ENGINEER

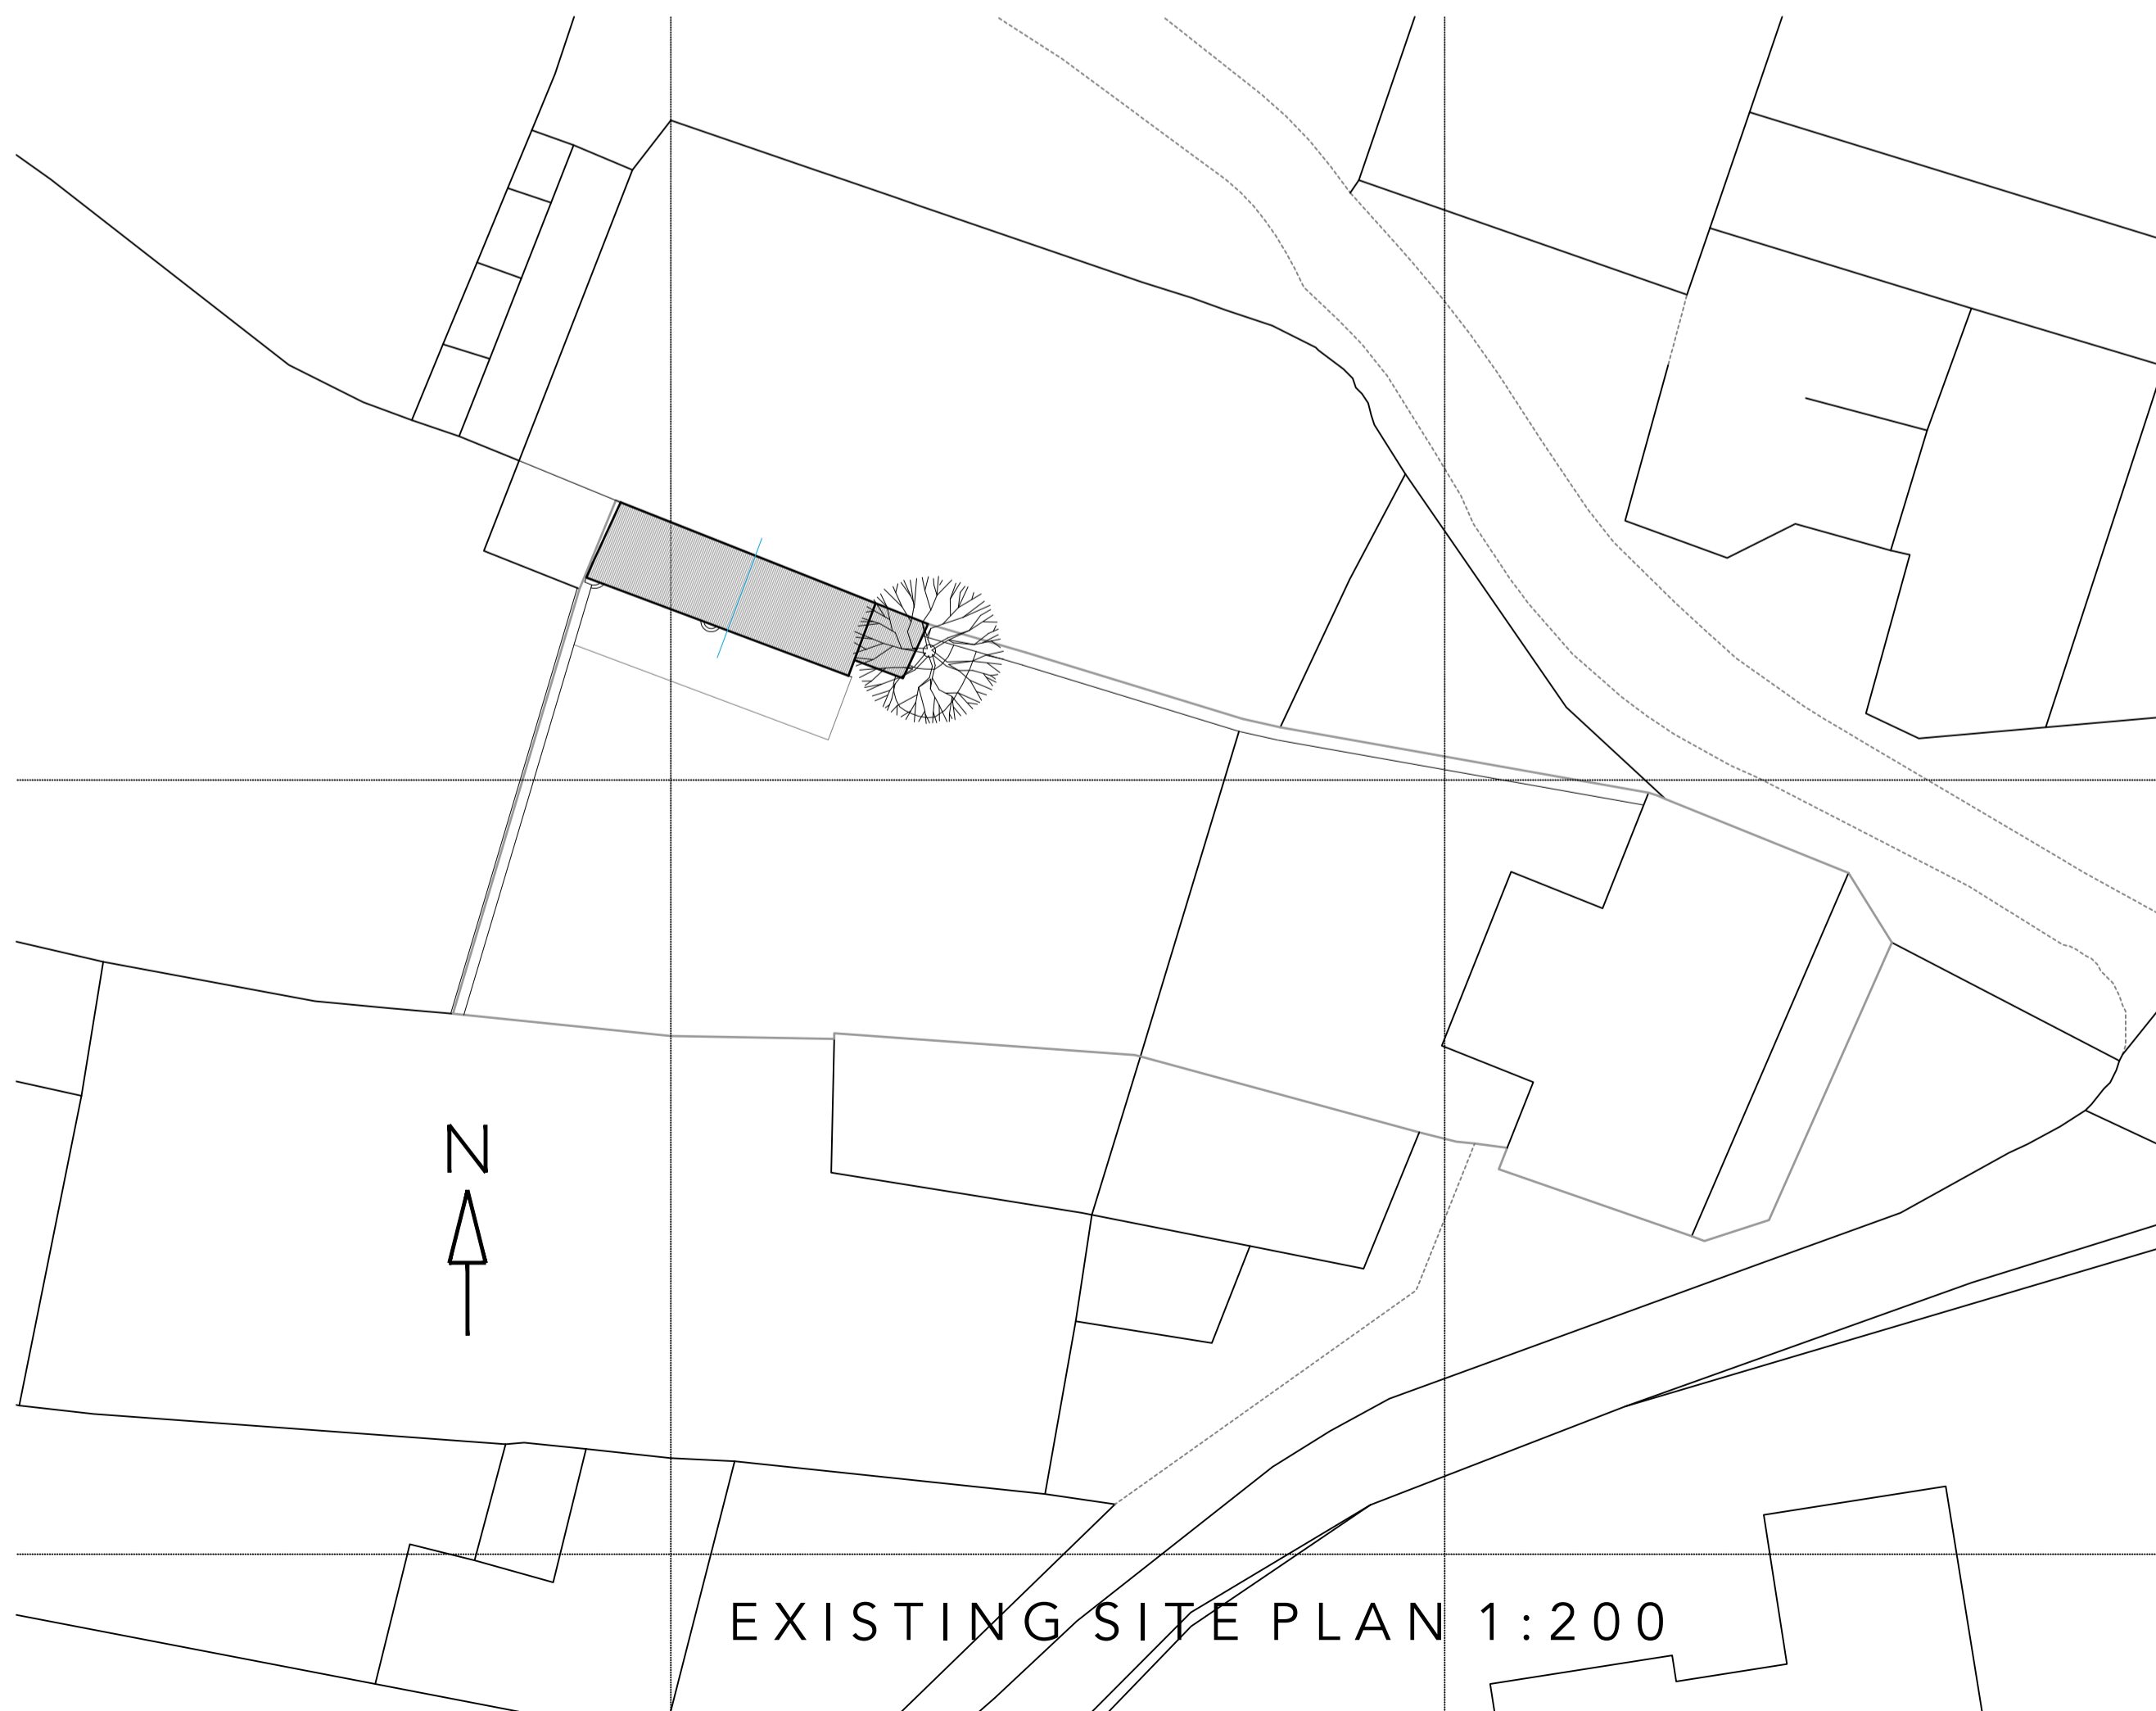

**RICHARD COURT
DESIGNS LTD**

7 PHILCOTE STREET
DEDDINGTON
OX15 0TB

Tel: 07795313850
E-mail: richardcourtdesigns@gmail.com

PROJECT:
Pond Cottage, Main Street,
Sibford Gower, OX15 5RT
Job no: 1416-3A Scale: as shown @ A1L
Date: 6th January 2025