


# PROPOSED PLAN WITH BEDROOM EXTENSION AREA SHADED

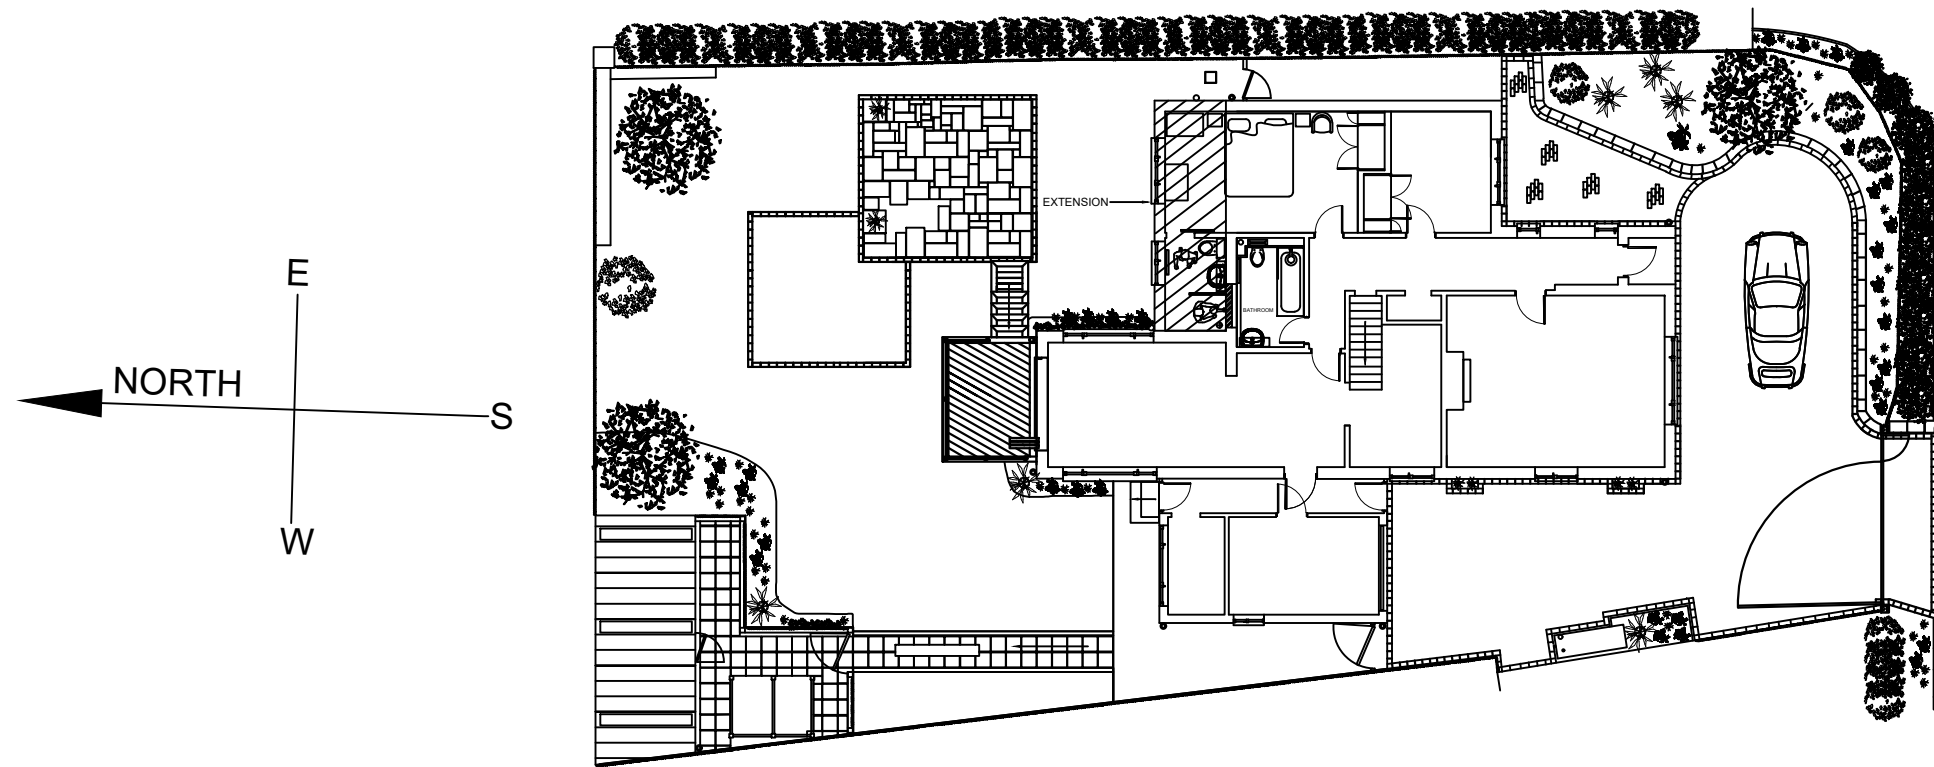

<u>Job</u>					
The Fold, Back Lane, Sibford Ferris					
<u>Description</u>					
Ground floor bedroom extension with shower room, water closet and basin					
<u>DRG No.</u>	<u>Rev.</u>	<u>Scale</u>	<u>Date</u>	<u>Drawn</u>	<u>Checked</u>
Fold 1		1.200 @ A3	24/01/2025	CBP	CBP

**CBP** Independent Catering  
Design Services Limited.

The Fold, Back Lane,  
Sibford Ferris,  
Banbury,  
Oxfordshire OX15 5QN

Tel: 01295 788166  
Mob: 07983 743266  
Email: charlesparkercbp@outlook.com

Vat Registration: 1910483116  
Company Registration: 9092136