

NOTES:
 All dimensions to be checked on site prior to the commencement of construction and any discrepancy should be reported to the Site Manager.

This drawing may not be reproduced in any part or form without written consent.


All copyrights reserved.

Sub-Contractors **MUST** ensure that they have the latest issue drawing before they commence work on site.


This drawing is to be read in conjunction with all relevant Specifications, schedules and Engineers details.

DETAIL NOTES:


- To be read in conjunction with **Elevational Treatment spreadsheet**
- Hatched brick - Corbel 25mm
- All brick and corbel brick to be the same.

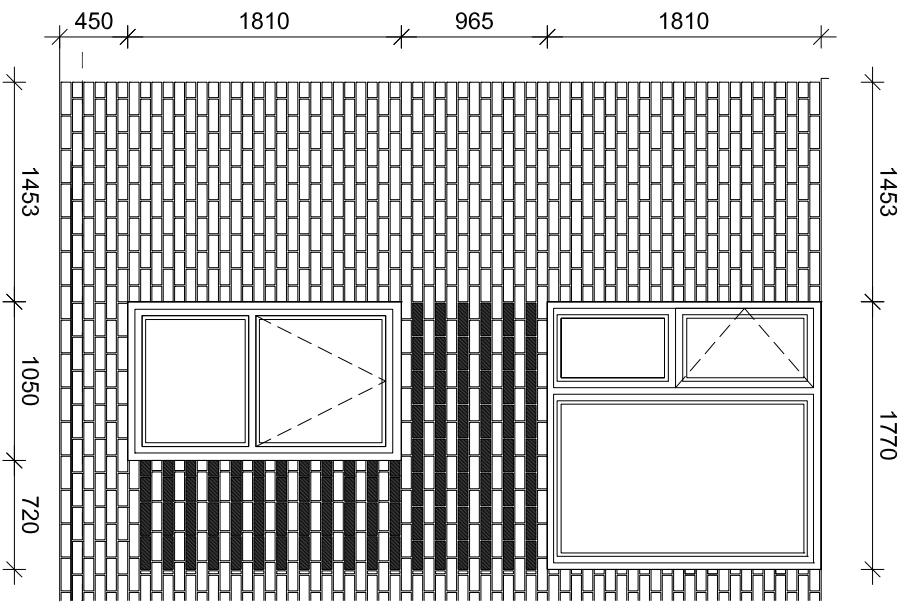

Brick Feature 24
 Masonette 2B CT3 (HA)

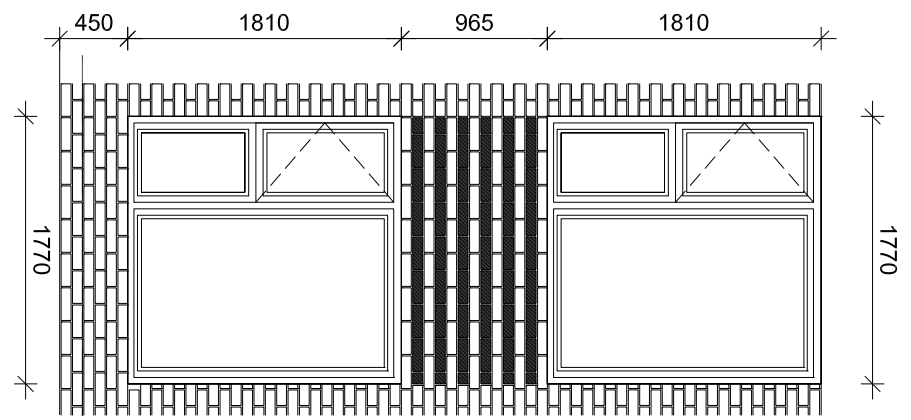

Brick Feature 25
 Masonette 2B CT3 (HA)

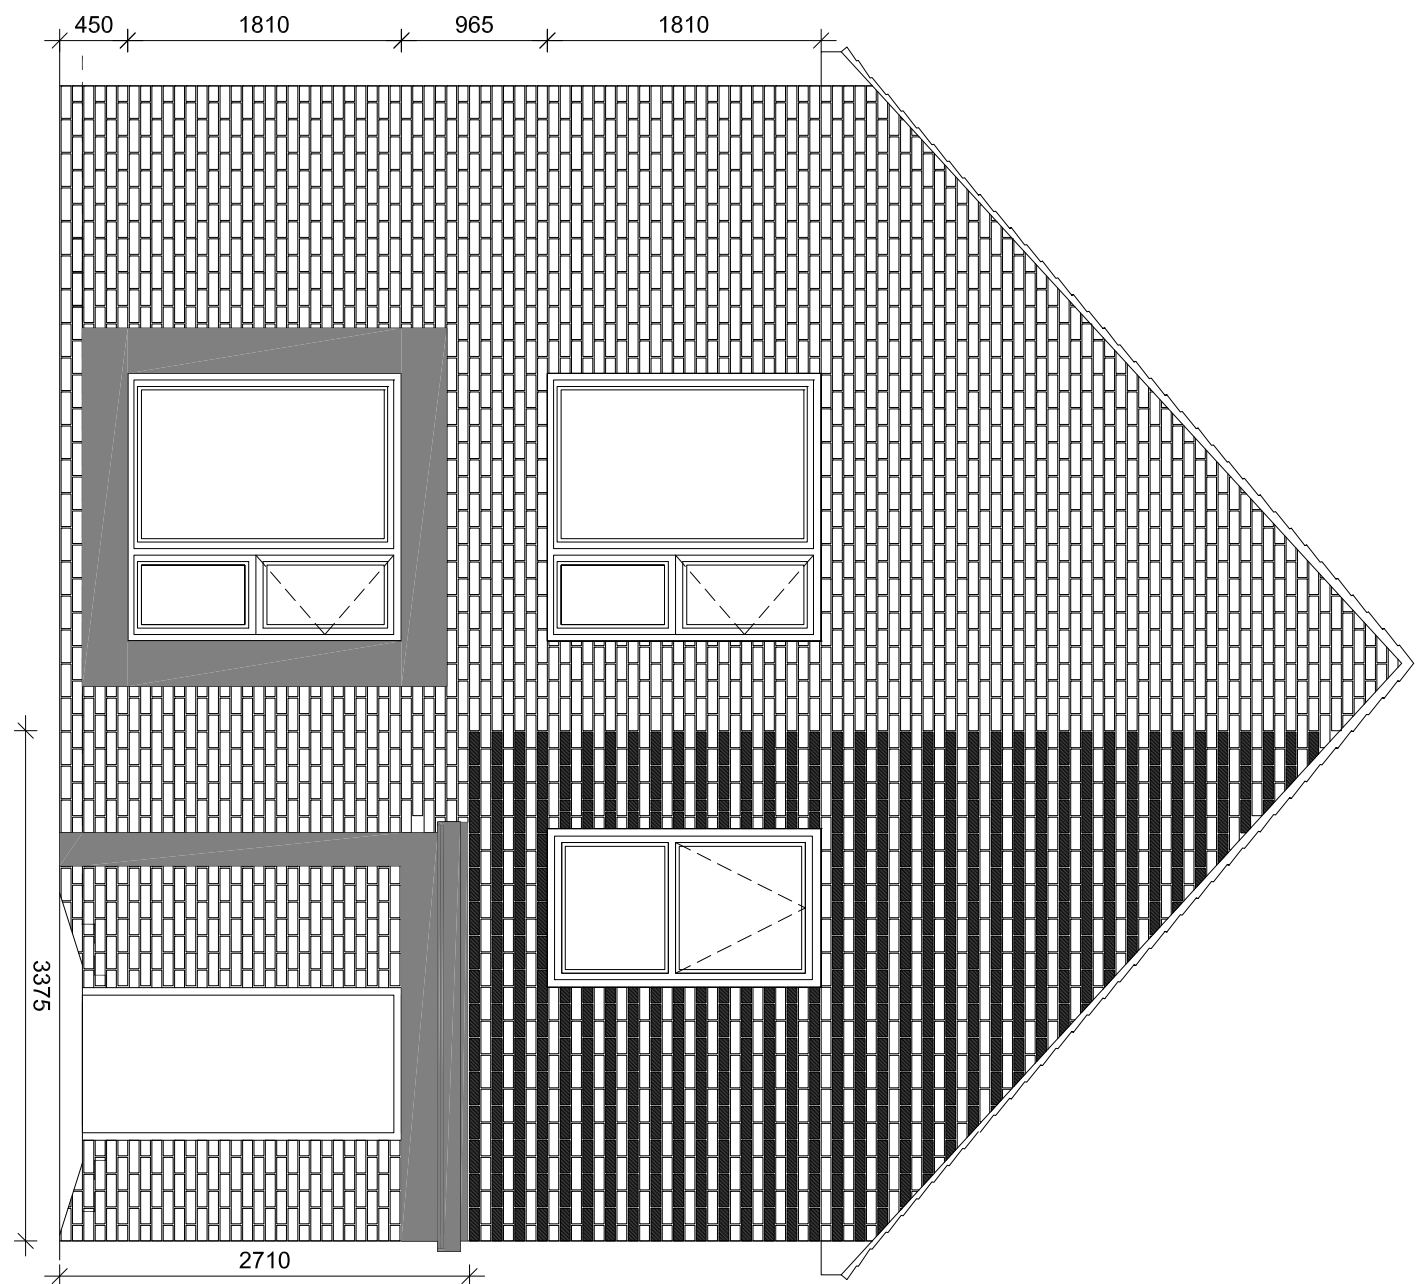

Brick Feature 26
 Masonette 1B CT1 (HA)



JOB TITLE
 Himley Village
 Bicester

DRAWING TITLE
 Brick Feature 24, 25 & 26

SCALE	DATE	DRAWN
1:50 @ A3	Aug 2025	JPS
DWG NO.		REV.
BA00411-NSD-128		-