

Copyright reserved


Do not scale this drawing - refer to dimensions

Check all dimensions on site before proceeding with any work and notify the architect immediately if any discrepancies are found with this drawing

Issue:

PLANNING

Revisions:

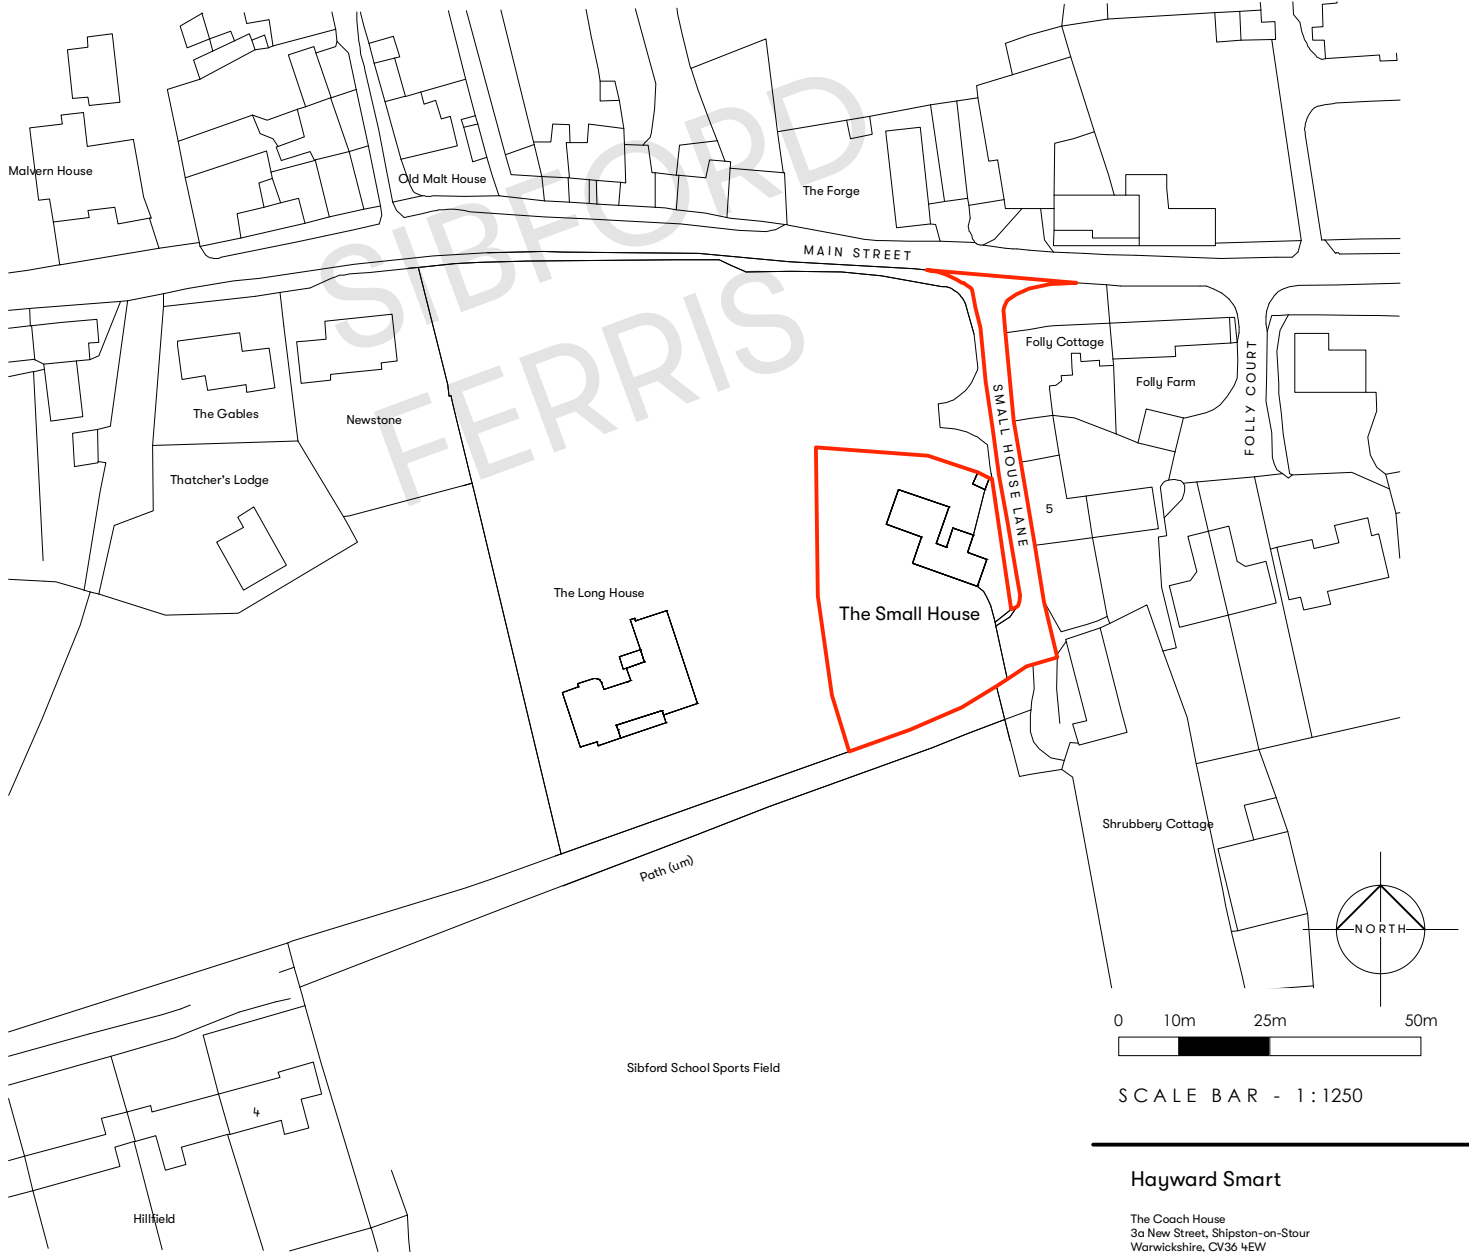

SCALE BAR - 1:1250

Hayward Smart

The Coach House
3a New Street, Shipston-on-Stour
Warwickshire, CV36 4EW
01608 661000

studio@hsarchitects.co.uk

Client:

Mr W. Ikin

Project:

The Small House
Sibford Ferris

Drawing:

Site Location Plan

Date:

Oct 25

Scale:

1:1250 @ A4

Drawn:

OS Surveys

Job No:

25-025

Drawing No:

01