


ALL DIMENSIONS TO BE CHECKED ON SITE GIVEN FOR PRICING PURPOSES ONLY

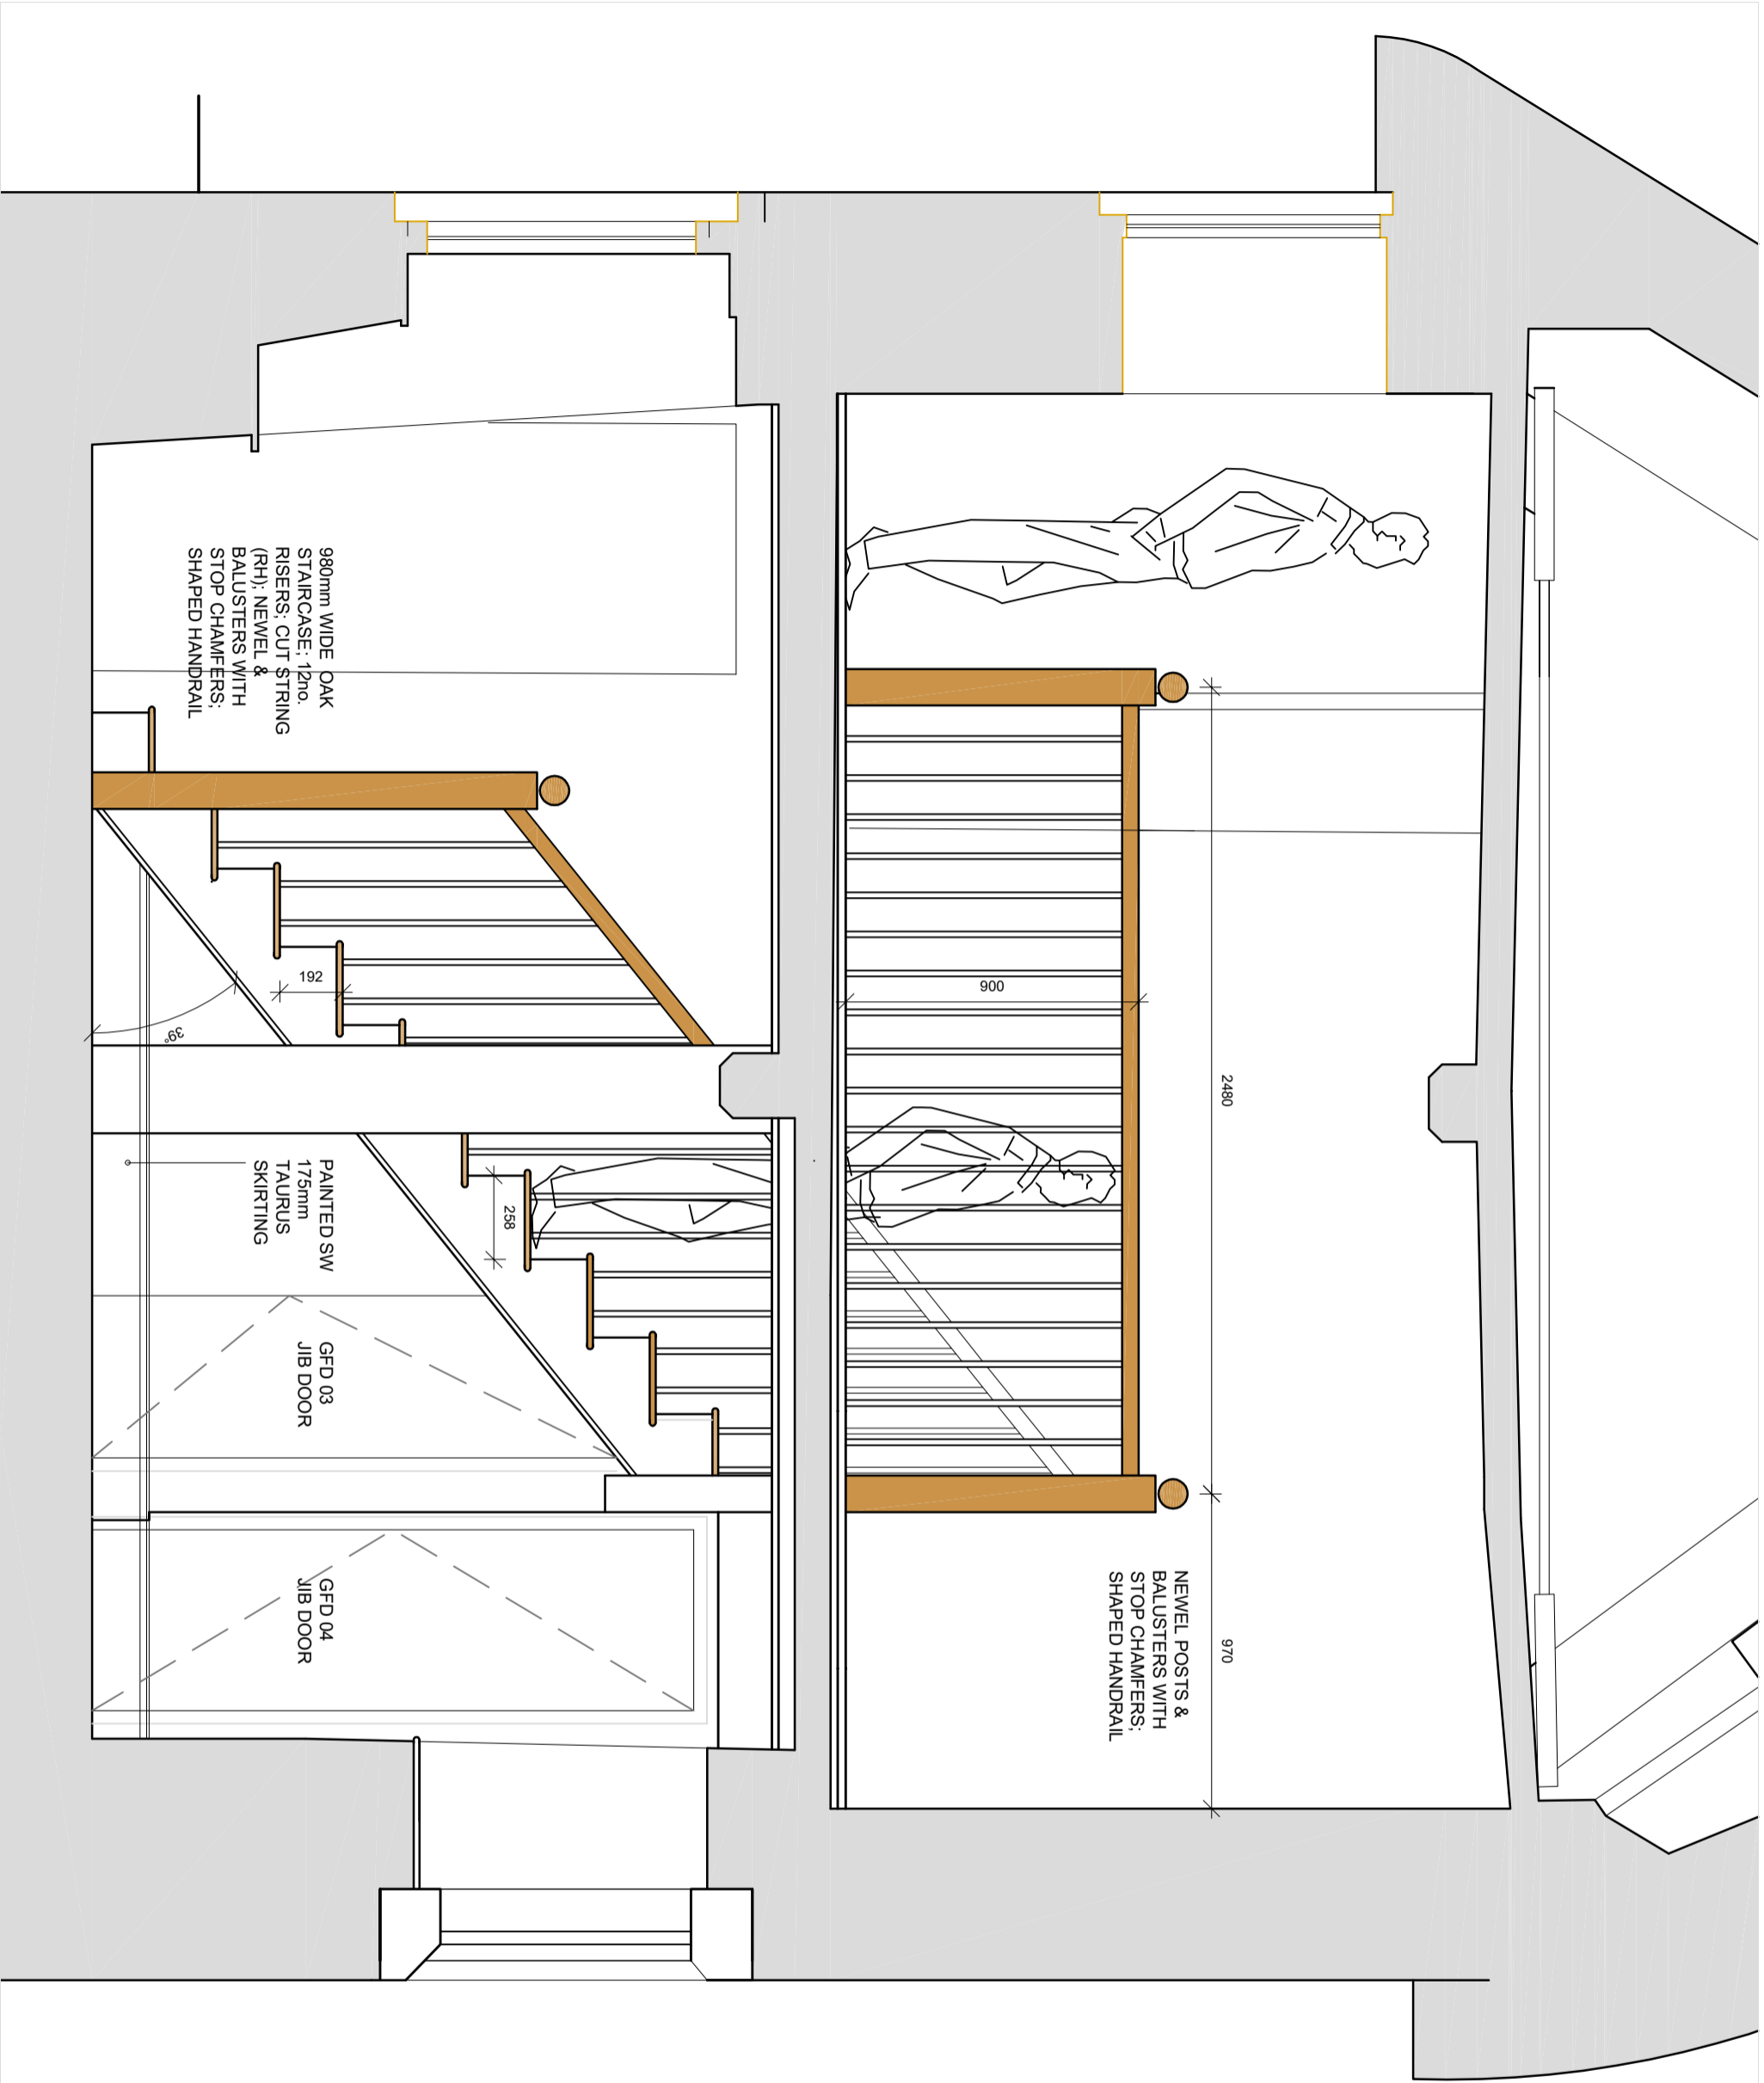

DATE	BY	DESCRIPTION	CHK	APP

BUILDING REGULATIONS
QUAY ASSOCIATES

THE POUND
 SHENINGTON
 OXFORDSHIRE
 OX15 6NB

+44 (0) 7798 525 535
 ar@quayfecl.com

CLIENT
 Bruce Roe Esq.

PROJECT
 NORTH ARMS HOUSE
 WROXTON OX15 6PY

TITLE
 STAIRCASE

SCALE	DATE	DESIGN/DRAWN	CHECKED	APPROVED	SHT
1:20	APR 2024				

DRAWING NO.
 22070/GA27