


EXISTING



PROPOSED

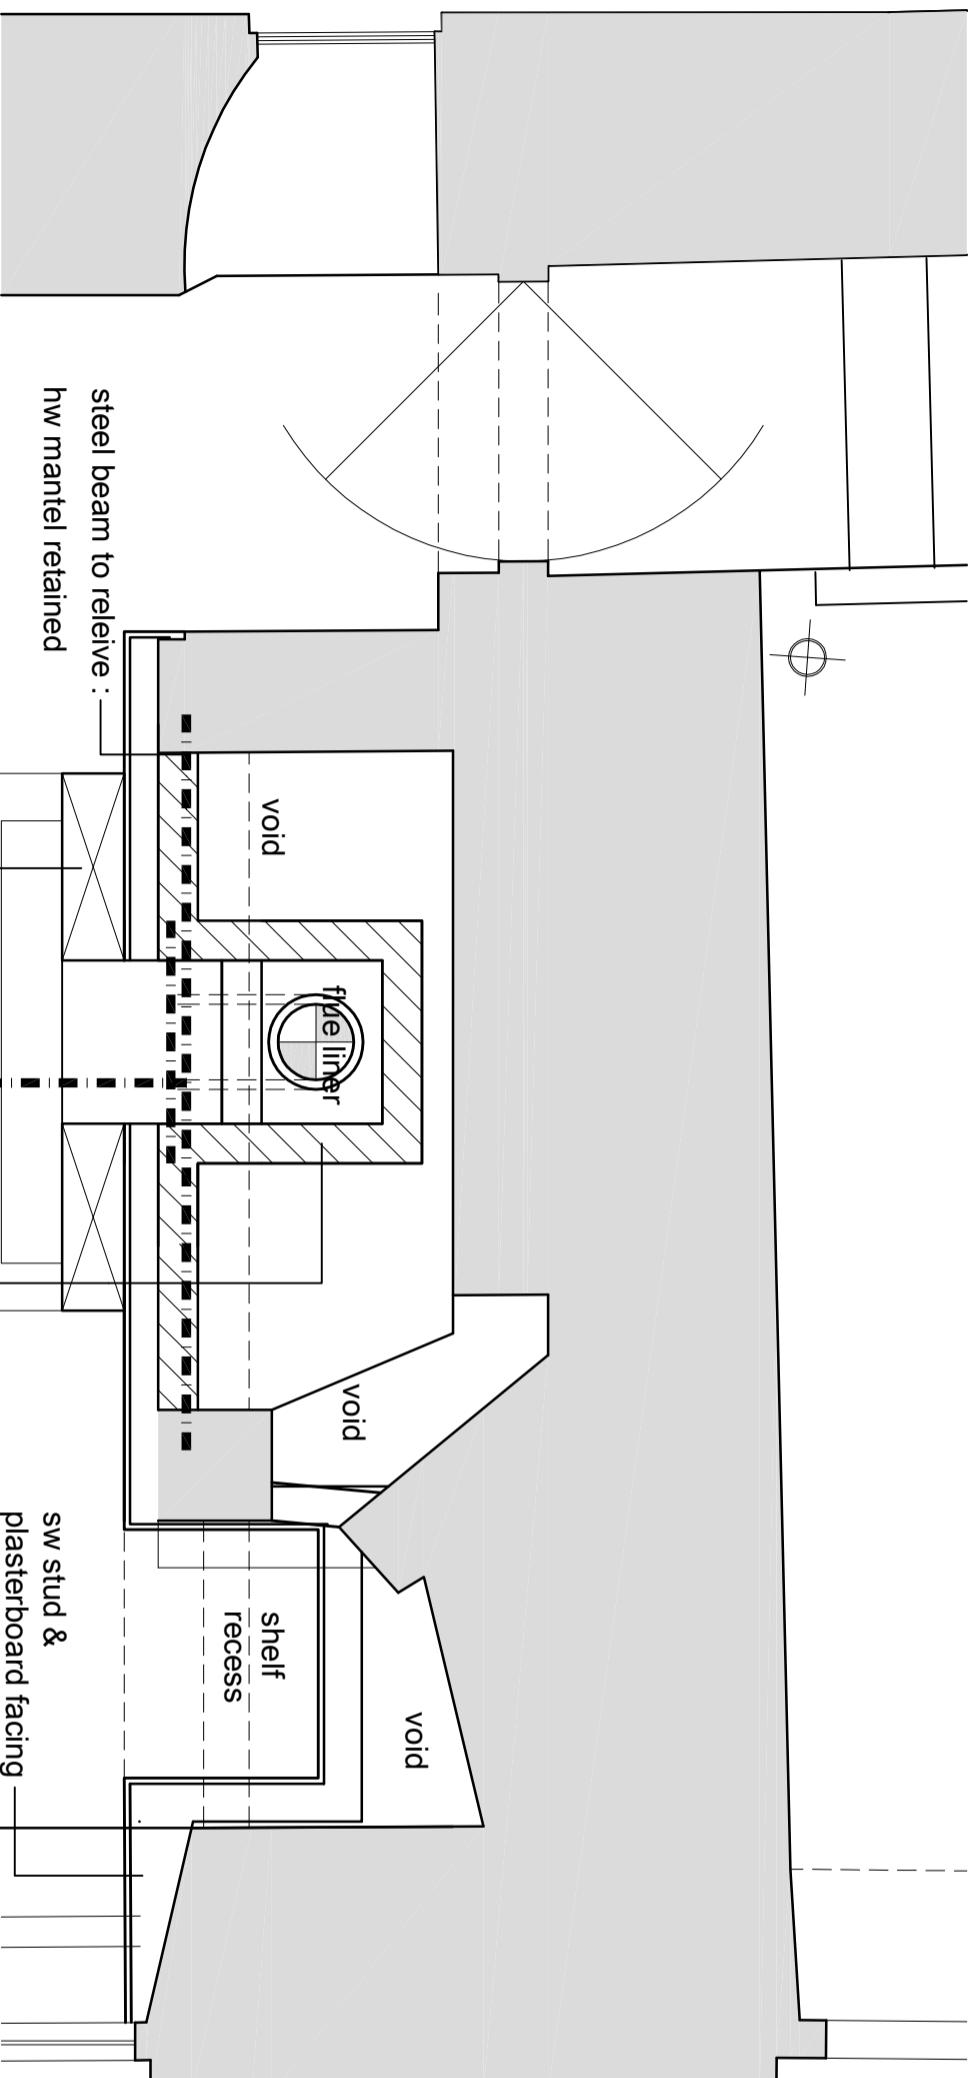

DRAWING STATUS					
REV	DATE	BY	DESCRIPTION	CHK	APP
A	04.09.25	BT	FIREPLACE REPOSITIONED	CHK	APP

**QUAY ASSOCIATES**  
 THE POUND  
 SHENNINGTON  
 OXFORDSHIRE  
 OX15 6NB

+44 (0) 7798 525 535  
 ar@quayfecl.com

Bruce Roe Esq.

NORTH ARMS HOUSE  
 WROXTON OX15 6PY

AREA C – STUDY  
 FIREPLACE BEFORE & CURRENT

SCALE	DATE	DESIGN/DRAWN	CHECKED	APPROVED	SHT
1:20	APR 2025				

22070

22070/P30

REF A