

NOTES:
 NO DIMENSIONS TO BE CALLED FROM THE DRAWING.
 ALL DIMENSIONS ARE TO BE CHECKED AGAINST THE
 DIMENSIONS BEFORE ANY WORK IS BEGAN. IT IS THE
 CONTRACTOR'S RESPONSIBILITY TO ENSURE COMPLIANCE WITH
 BUILDING REGULATIONS.


COPYRIGHT RESERVED
 THIS DRAWING AND THE ASSOCIATED COPYRIGHT &
 INTELLECTUAL PROPERTY RIGHTS SHALL REMAIN VESTED IN BHP
 HARWOOD ARCHITECTS LTD. THIS DRAWING MAY NOT BE
 COPIED, REPRODUCED, LENT OR DISCLOSED WITHOUT THE
 EXPRESS PERMISSION OF BHPH ARCHITECTS.

REVISIONS

Rev.	Date	Description
-		



Section A_A
 0m 5m 10m

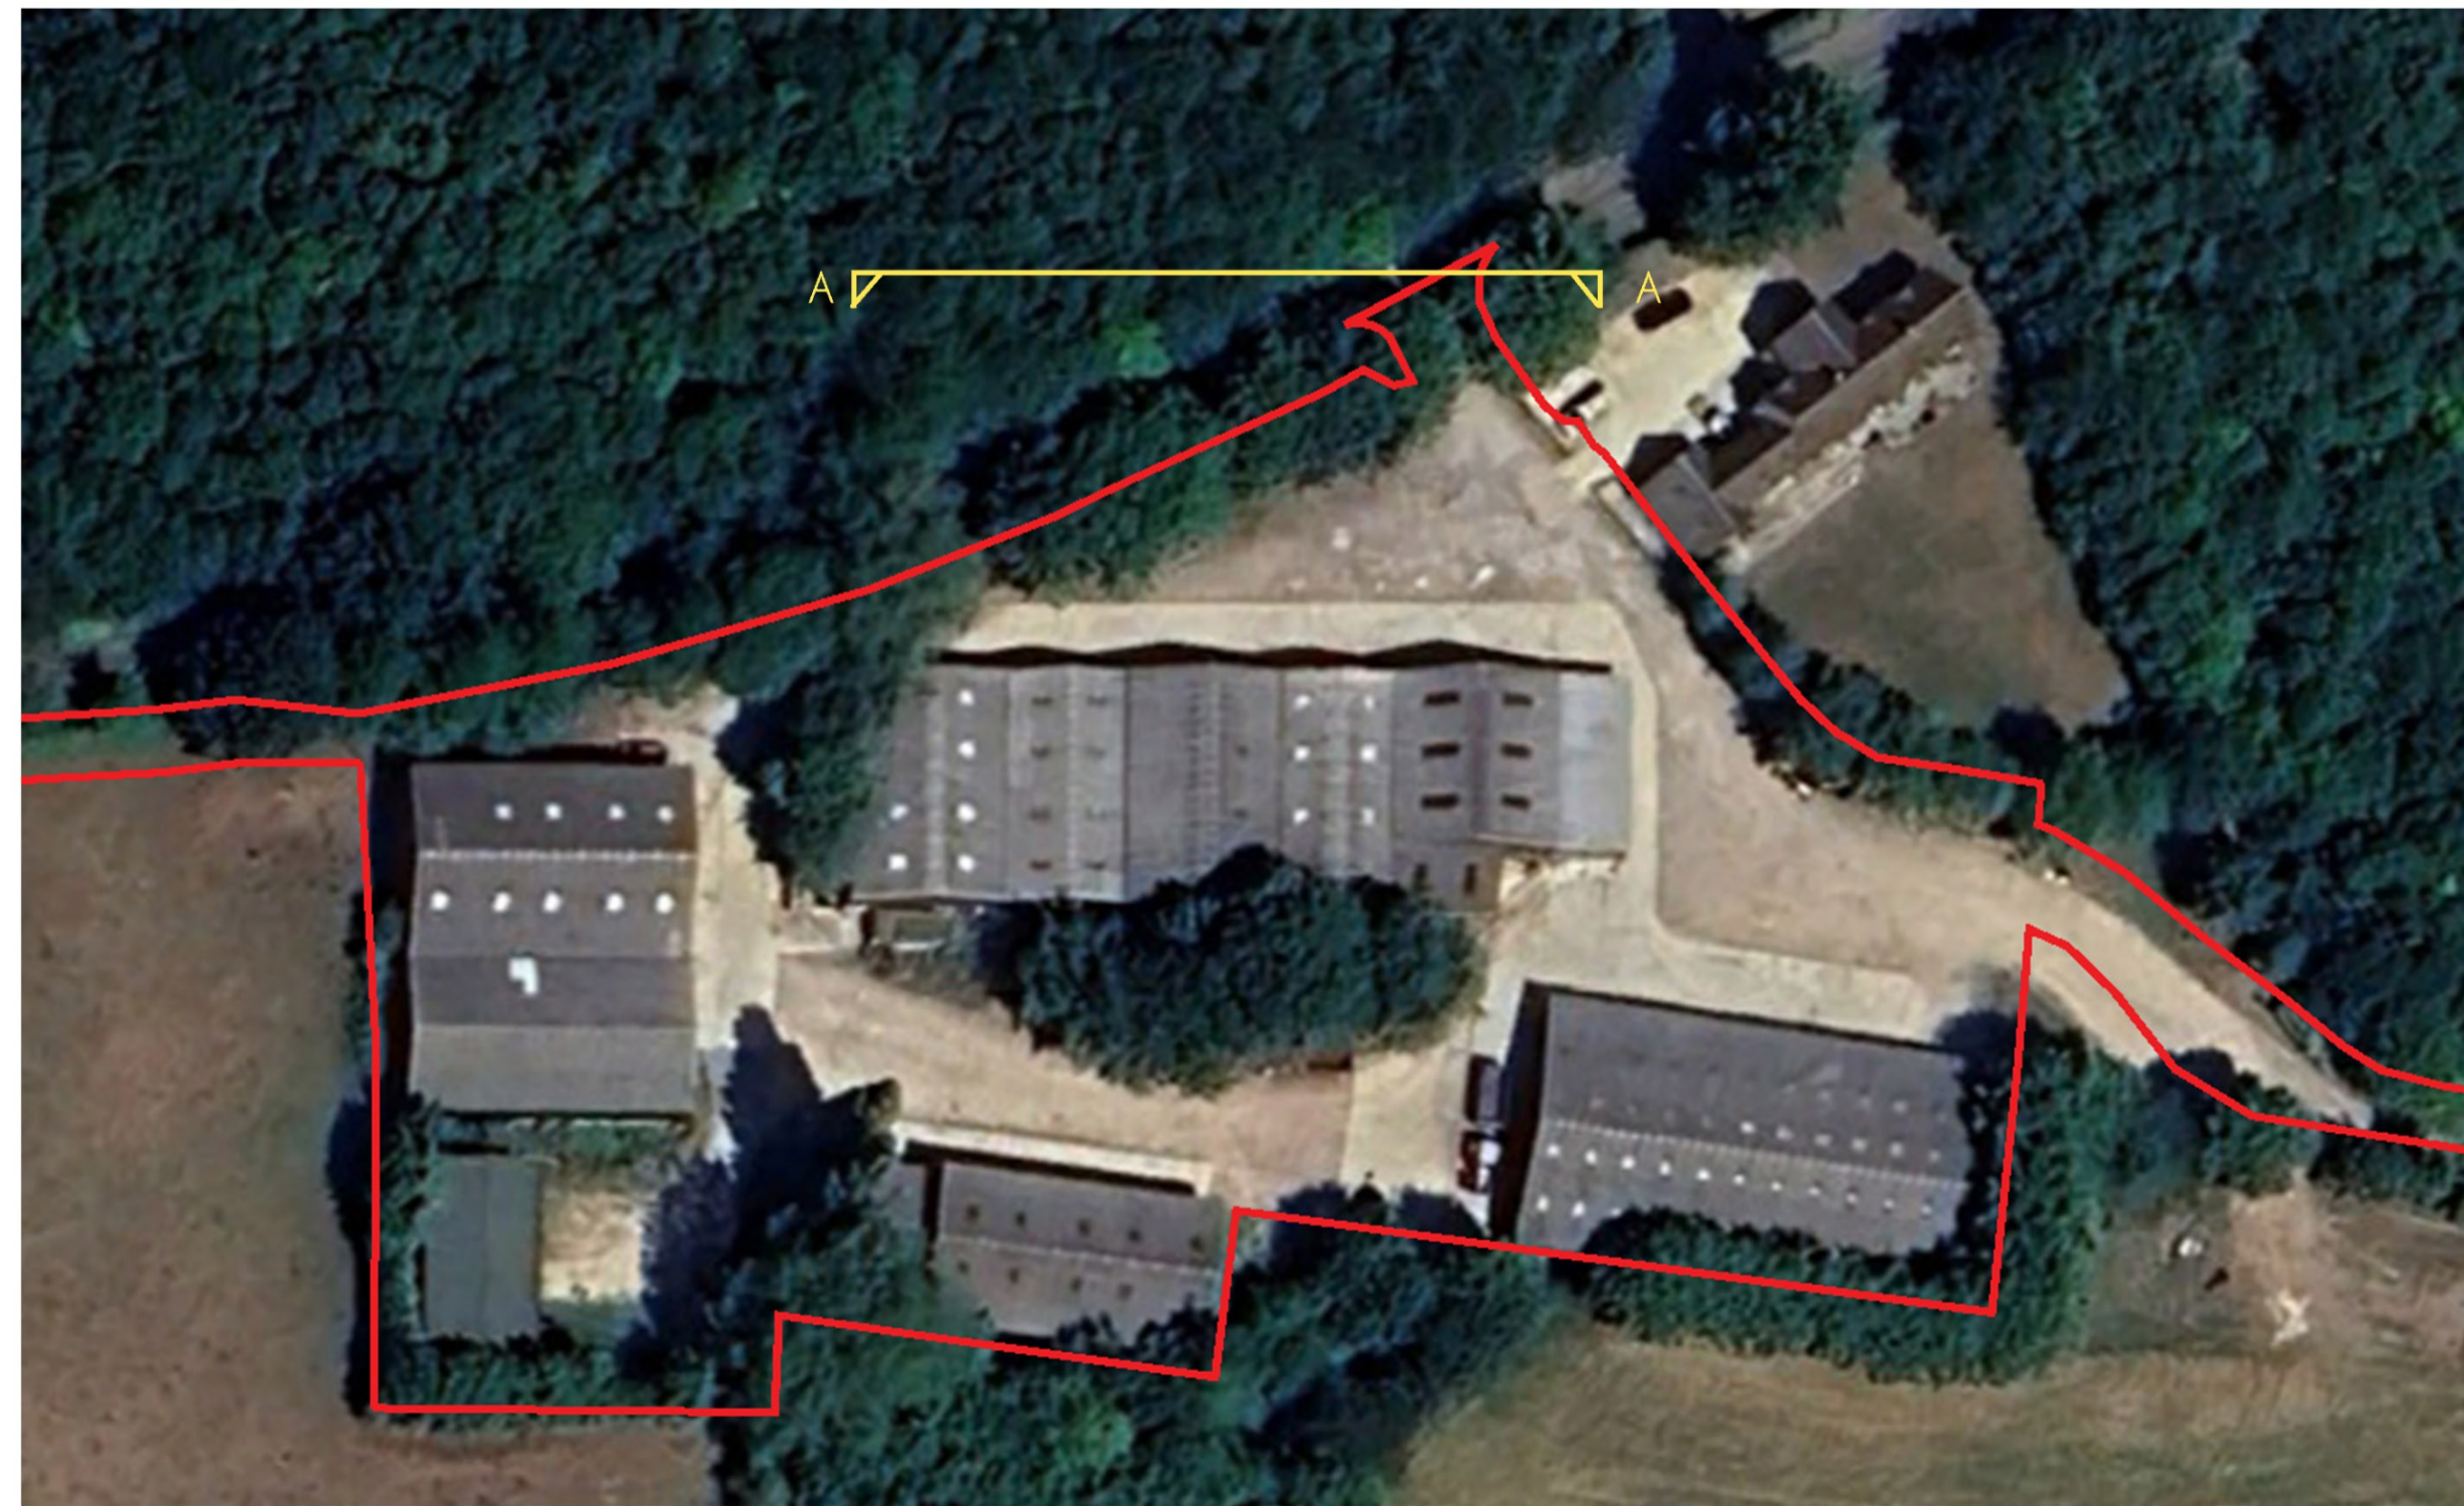

Key Plan

Client :
 Laxton Properties
 Ltd.

Job :
 Land at Dovecote
 Farm, Fritwell Road,
 Somerton

Drawing Title:
 Existing Developed
 Colour Street Scene

Scale:
 1:100 @A1
 Date: Dec 2025 Drawn By: JO/ES RN Checked:

Drawing No: 3904.P.124 Revision: -



info@bhparchitects.com
 www.bhparchitects.com
 Box House, Bath Road, Bath,
 SN1 3 8AA
 T: 01225 969380
 Boston House Business Centre, Downview
 Road, Wantage, Ox12 9FF
 T: 01235 765322