



Reproduced from Ordnance Survey Mapping with the permission of the Controller of HMSO under licence AL 545015
© Crown copyright

NOTES:

- DO NOT SCALE FROM THIS DRAWING
- GROUND LEVELS AND CULVERT DIMENSIONS UNDERTAKEN FROM SITE VISIT ON 11 FEBRUARY 2006

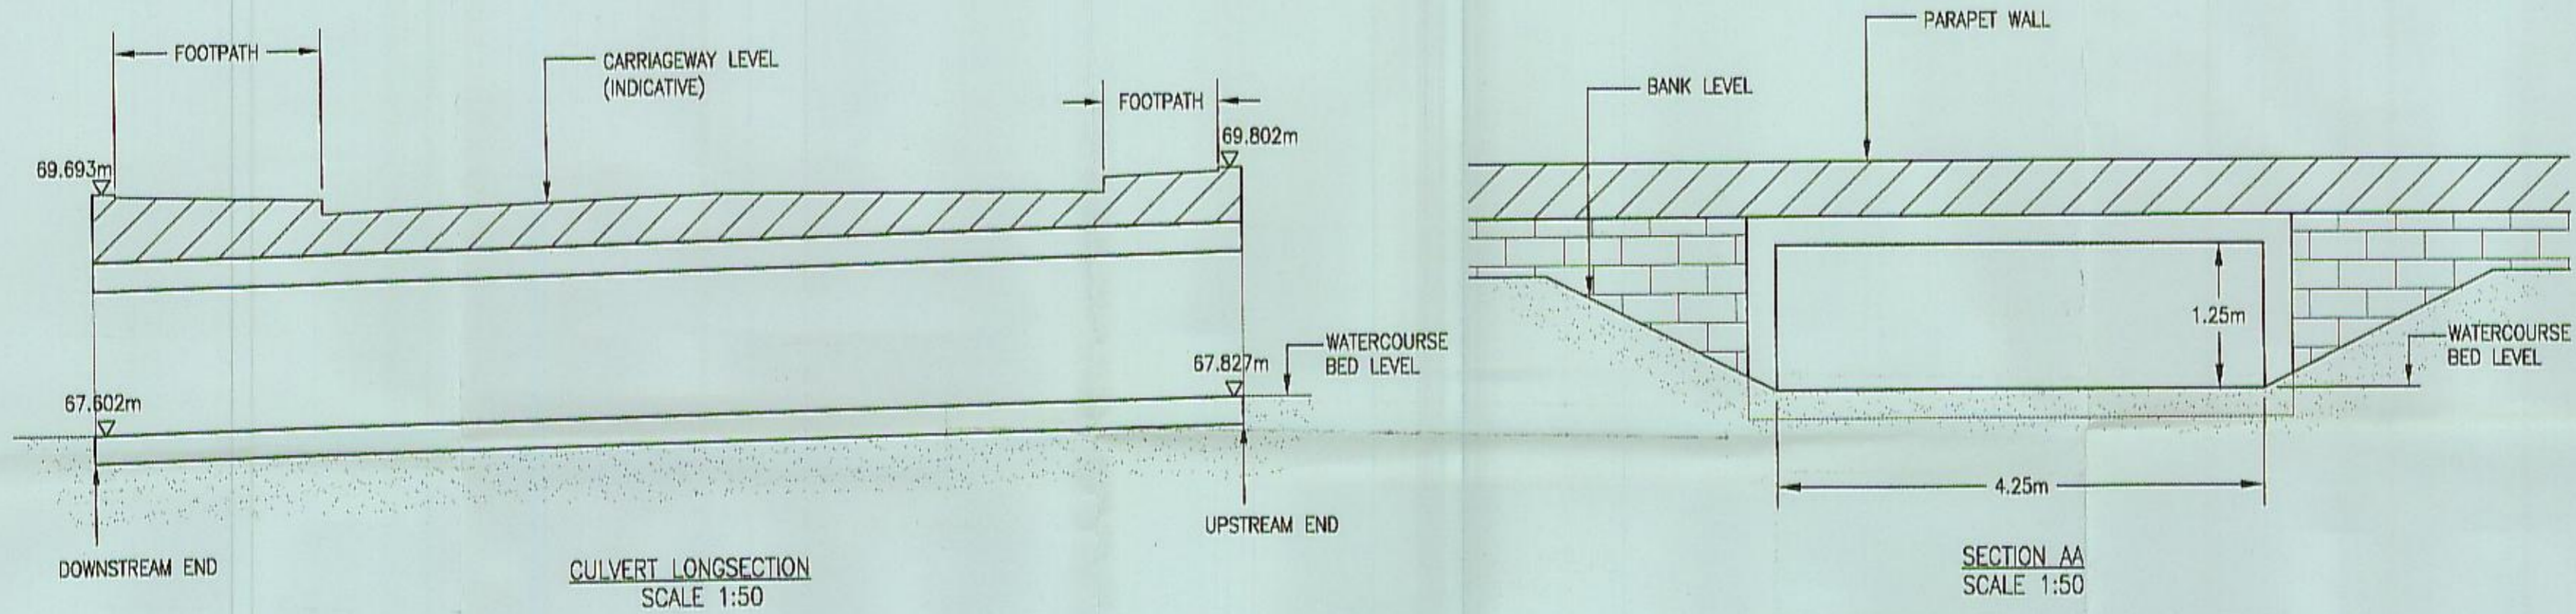

This drawing is the copyright of Stuart Michael Associates consulting civil engineers. It may not be reproduced or amended without the written approval of Stuart Michael Associates

AMENDMENT	DATE
 STUART MICHAEL ASSOCIATES CONSULTING ENGINEERS Stuart Michael Associates Ltd Coombe House, Coombe Square, Thatcham, Berkshire RG19 4JT T: 01635 867 711 E: mail@stuartmichael.co.uk F: 01635 861 715 W: www.stuartmichael.co.uk	
JOB TITLE	
SKIMMINGDISH LANE BICESTER	
DRAWING TITLE	
SITE MEASUREMENTS	
CLIENT	
OXFORD DIOCESAN BOARD OF FINANCE	
SCALE	
1:500 @ A2	
DATE	DRAWN
MAR 2006	CBW
CHECKED	
SHEET No.	DRAWING No.
OF	2006.2281.100
REV.	