

ITEMS LIST

Equipment		
A. Combination Swings with Wooden Posts	Ref: J468A	
B. Origin Clatter Bridge	Ref: J4900A	
C. Origin Rocking Log	Ref: J4901A	
D. Origin Balancing Beam	Ref: J4903A	
E. Origin Plank Walkway	Ref: J4906A	
F. Origin Play House	Ref: J4940A	

Ancillaries		
G. Chaumont Bench	Ref: RBA8	
H. Broxap Winchester Canopied Litter Bin	Ref: UKBX174035	
I. A2 Sign Post and Panel	Ref: UKA2PP	
J. No Dog Paver x2	Ref: UKX11404	
K. 59Lm Bowtop Fence 1m High Powdercoated Black	Ref: UKN1002	
L. Prosafe Gate 1m High Powdercoated Red	Ref: UKN1101	
M. Prosafe Combination Gate 1m High Powdercoated Red	Ref: UKN1104	

Surfacing
Item 'A' to be surfaced with 39m² Rubber Mulch safer surfacing mixed blend to Green and Brown. Mulch to be laid to a depth of 45mm.

Rubber Mulch to be chase cut onto existing grass. Total chase cut allowed 53Lm.

4m² MOT Type 1 Stone has been included to aid with levelling of ground and assist with drainage.

Remaining items to be surfaced with 14m² Grassmat Safer Surfacing.

Other
A Post Installation Inspection has been included.

Optional Extras
• 13m² Tarmac pathway including all associated groundworks
• 14m² Top Soil & Turf for grassmat

Subject to full site survey from a Proludic Representative.

Based on a flat fully established grass site.


Proposed Grassmat Safer surfacing is based on a fully established grass site (including a minimum of 150mm of good quality soil and turf).

Preliminaries have been included within your quotation, these equate to site setup, site storage, delivery, unloading of equipment, site welfare, heras fencing & signage and skips (this can also include supervision where necessary).

Measurements taken from client drawing Ref: 5205/PH2 / ASP1.11 Revision C. Measurements correct at time of CAD drawing.

Topsoil & Turf/Seed to be done by others if optional extra is not selected (watering is the responsibility of others and has not been costed for).

All pathways, furniture, planting, mounding and any other soft landscaping works not mentioned above are to be done by others.

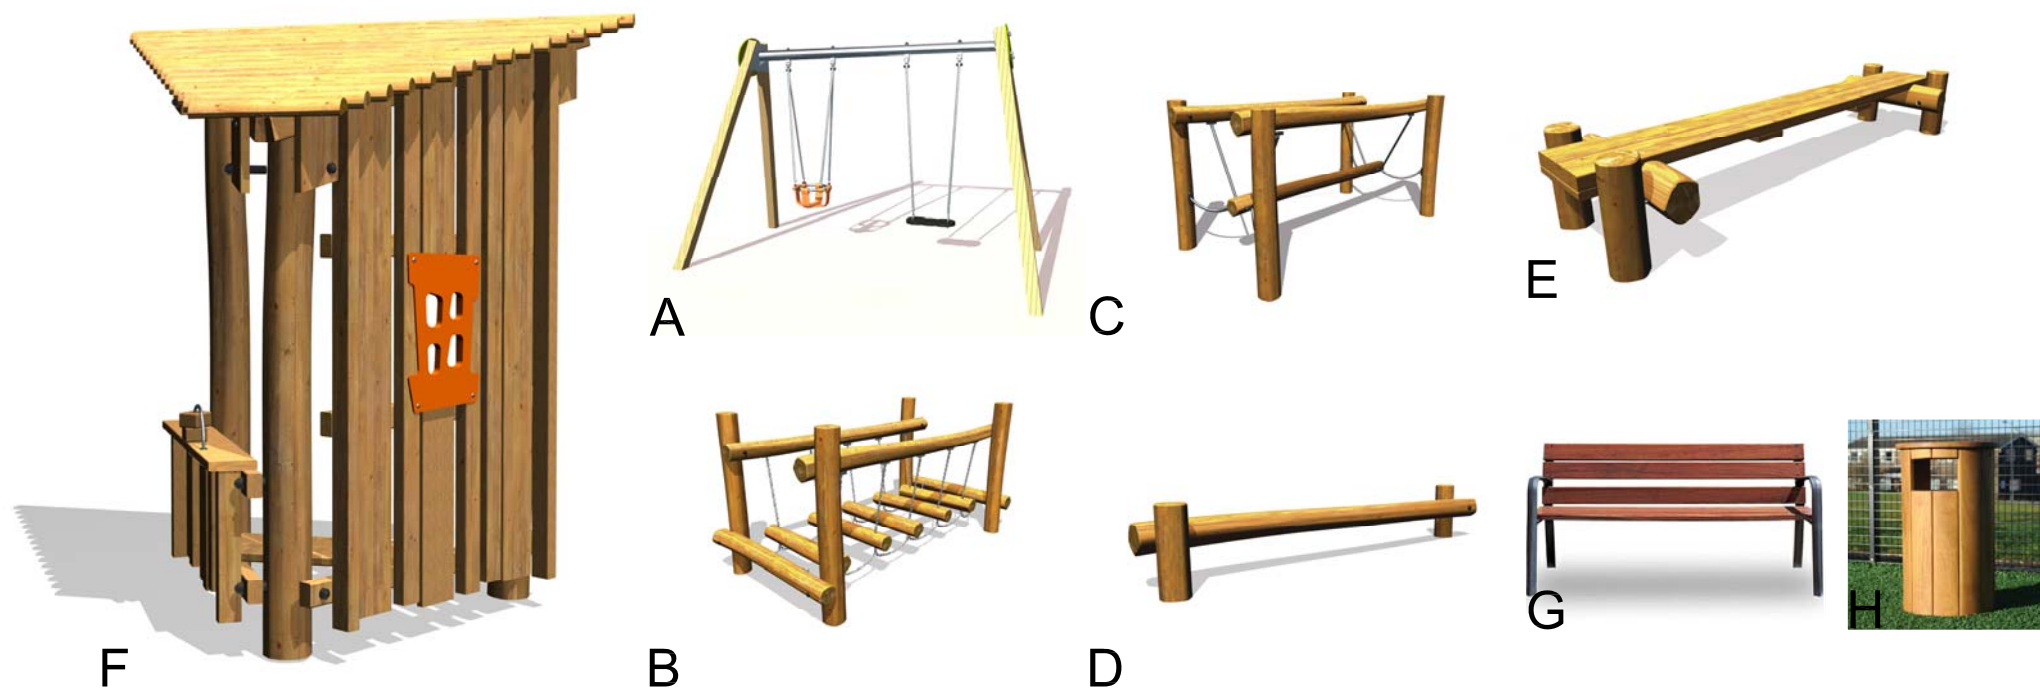

PRODUCT KEY			
	Rubber Mulch		Pathway (optional extra)
	Grass		Grassmat
	Fence		Free Space
	Free Fall		

Longford Park LAP 2 - Banbury

Bovis Homes Ltd. - Cheltenham

DATE: 18/07/2017

REV:-

DB: RS

REF: 1707.16572(LongfordParkLAP2_BovisHomesCheltenham)

CB: RMS

SCALE: 1:100@A3

