




Reproduced from the 2000 Ordnance Survey 1 : 25,000 Explorer Map 191, with the permission of the Controller of Her Majesty's Stationery Office. Crown Copyright. F.P.G.R. (Faulks Perry Culley & Rech), Lockington Hall, Lockington, Derby. DE74 2RH. AR 018896

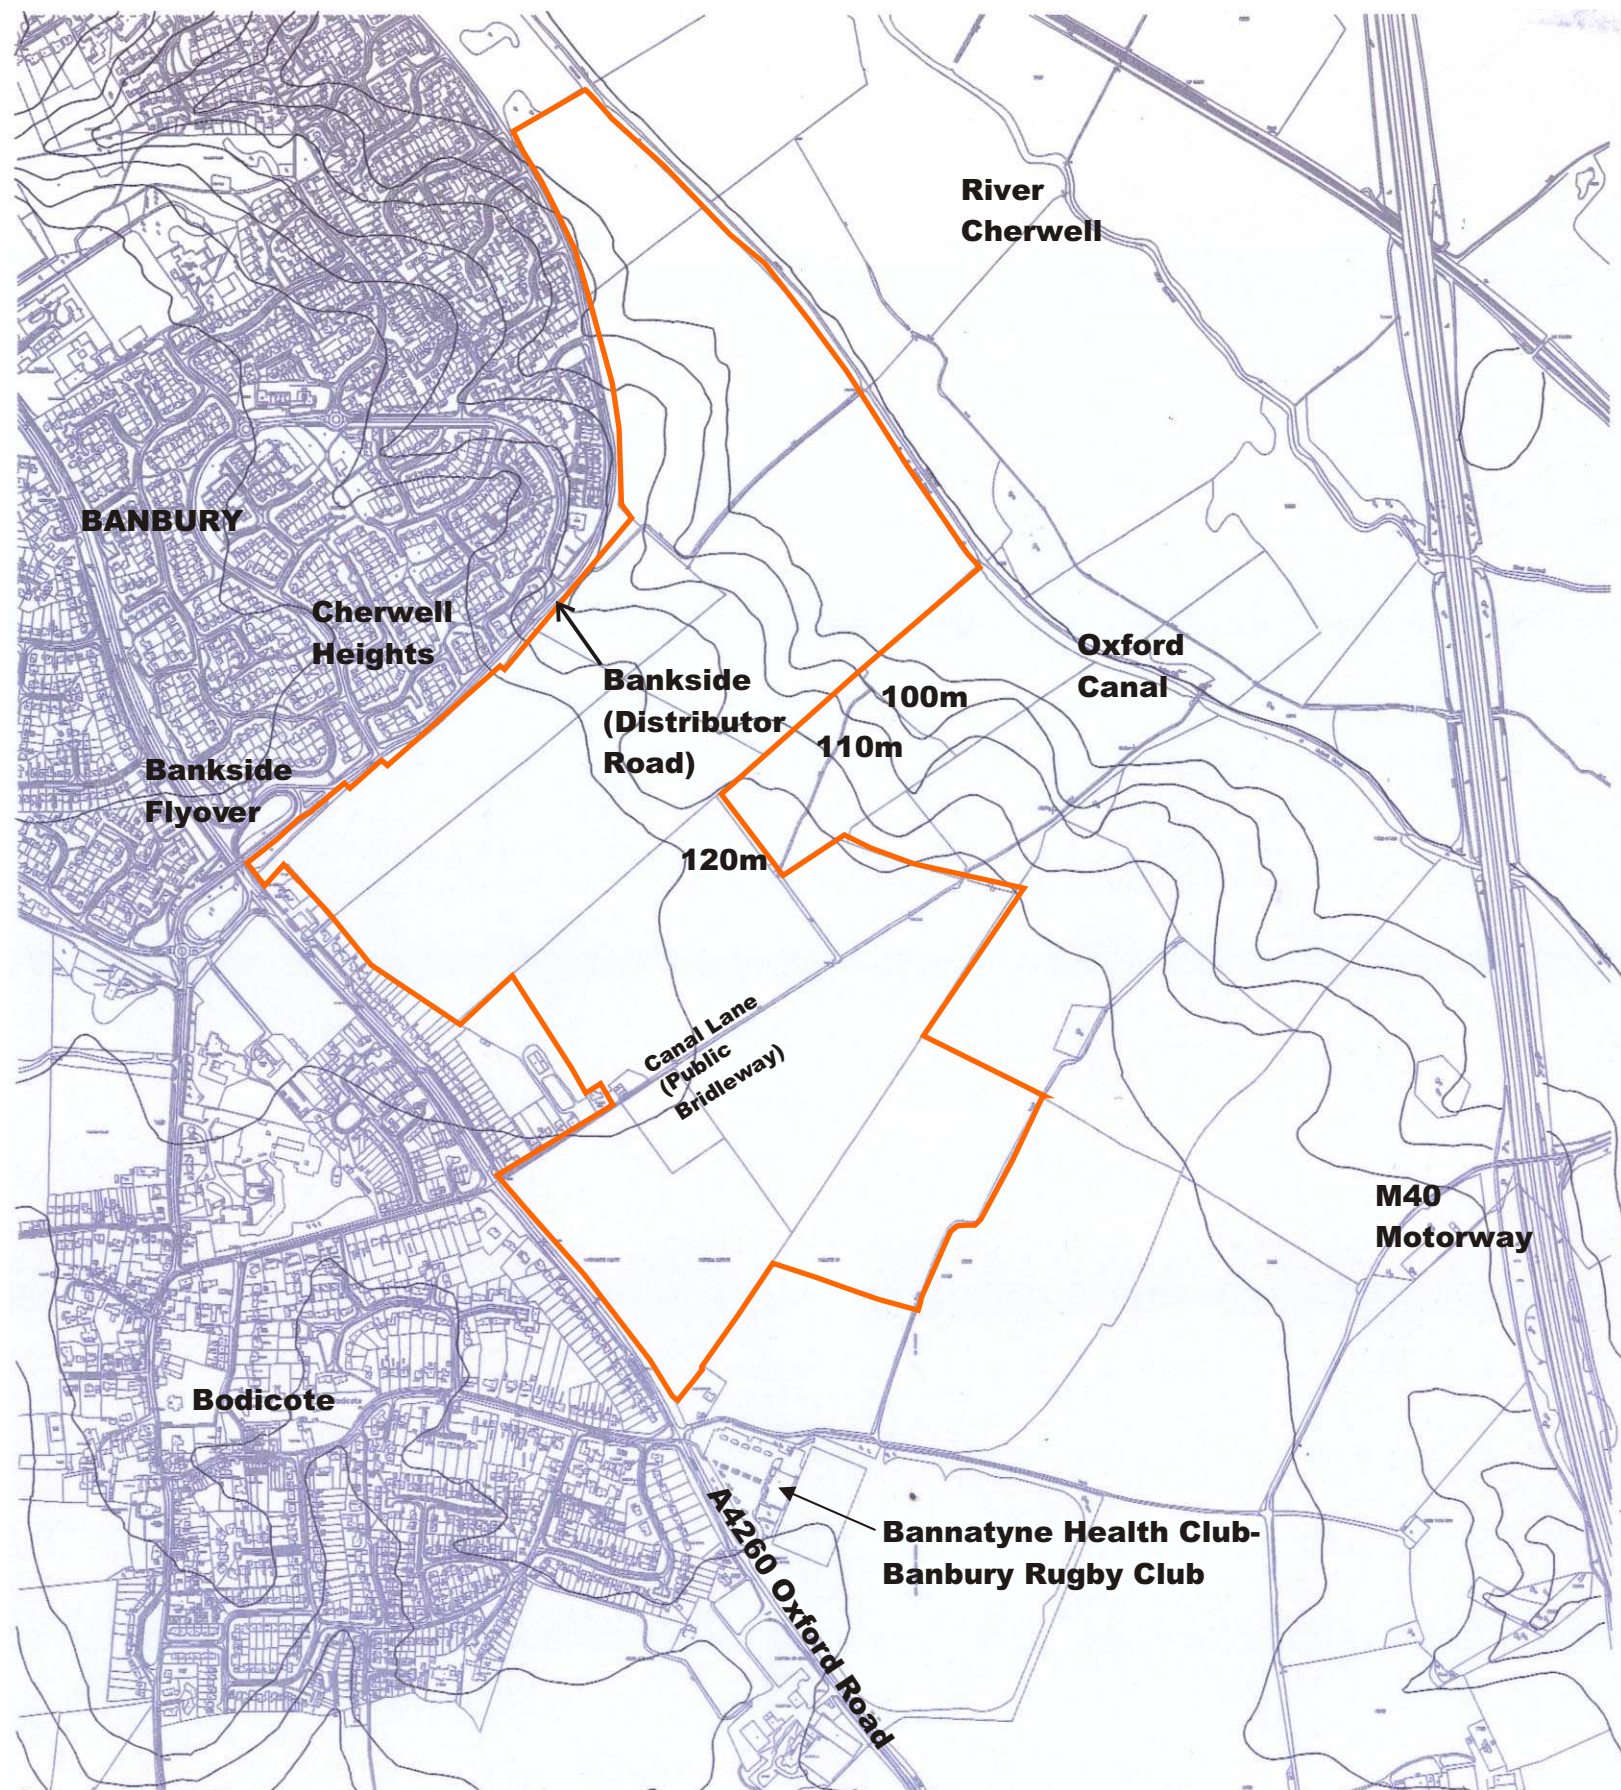

Hallam Land Management Ltd./
J.J Gallagher Ltd.

SITE LOCATION PLAN

College Fields, Banbury

(Policy H10 / Banbury Urban Extension:
Land off Bankside, Banbury)

Figure 2

Scale 1:1000 @ A3 January 2005 1644/P/101/ REV A