



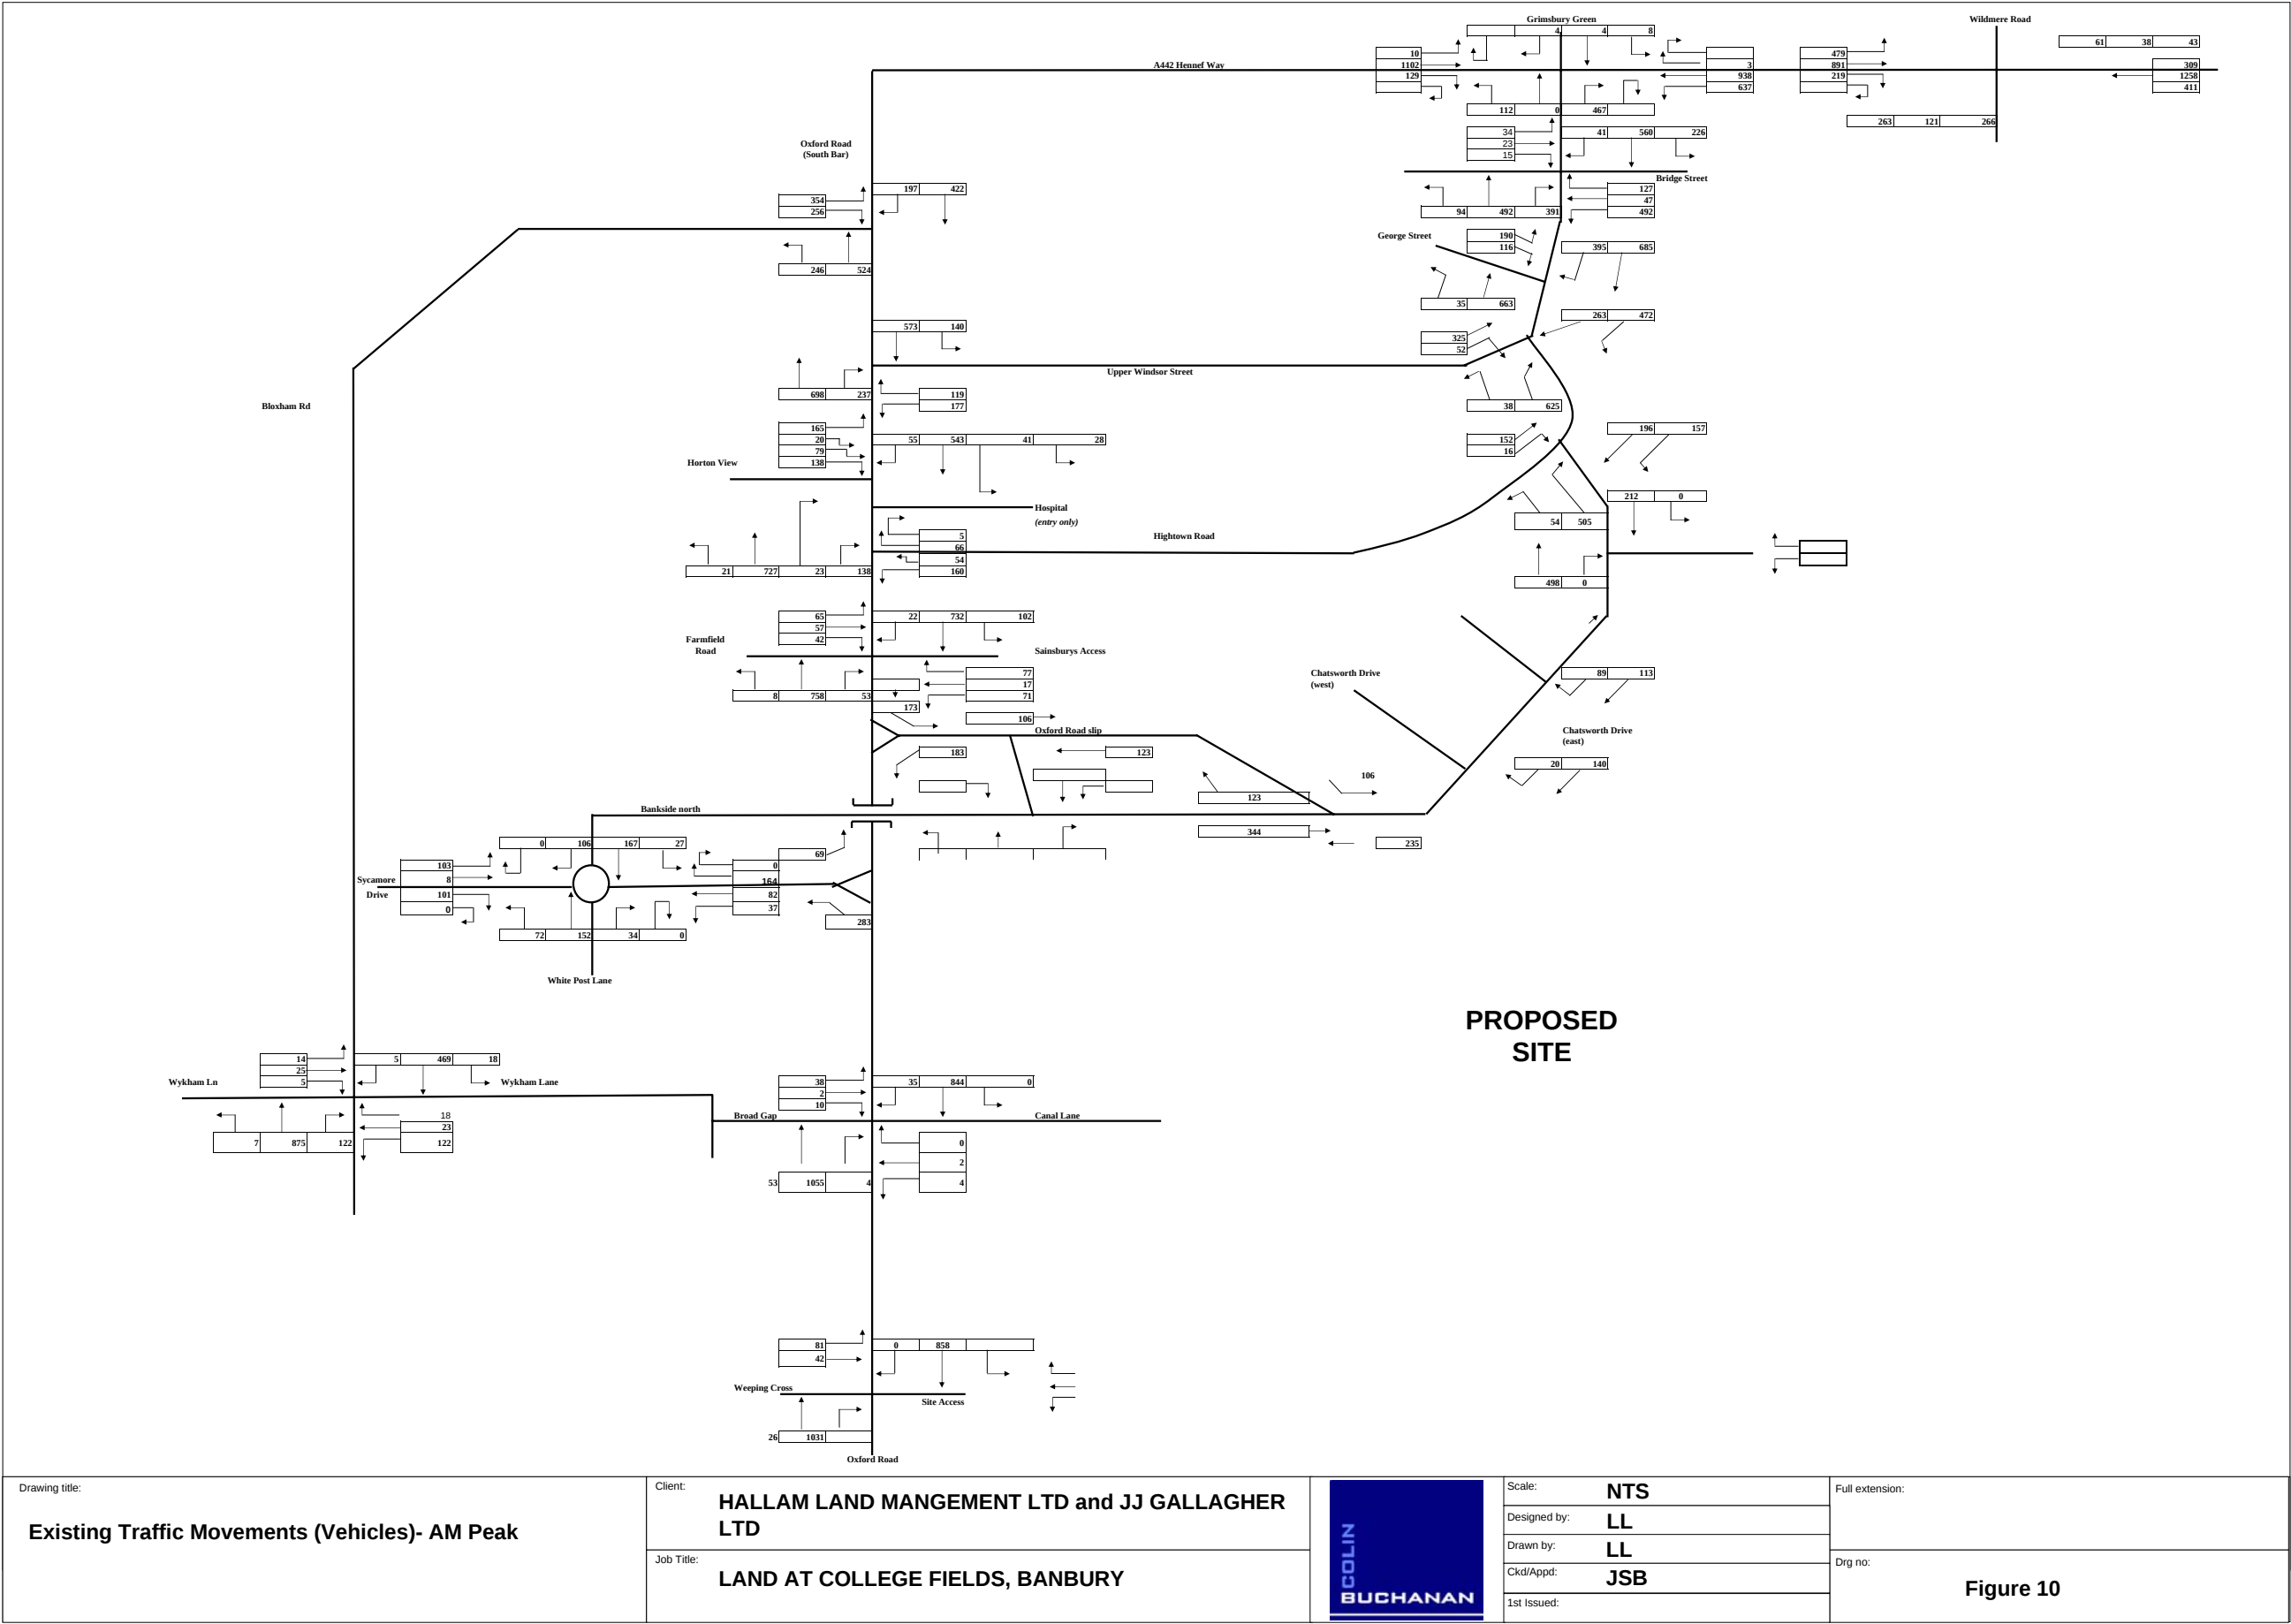

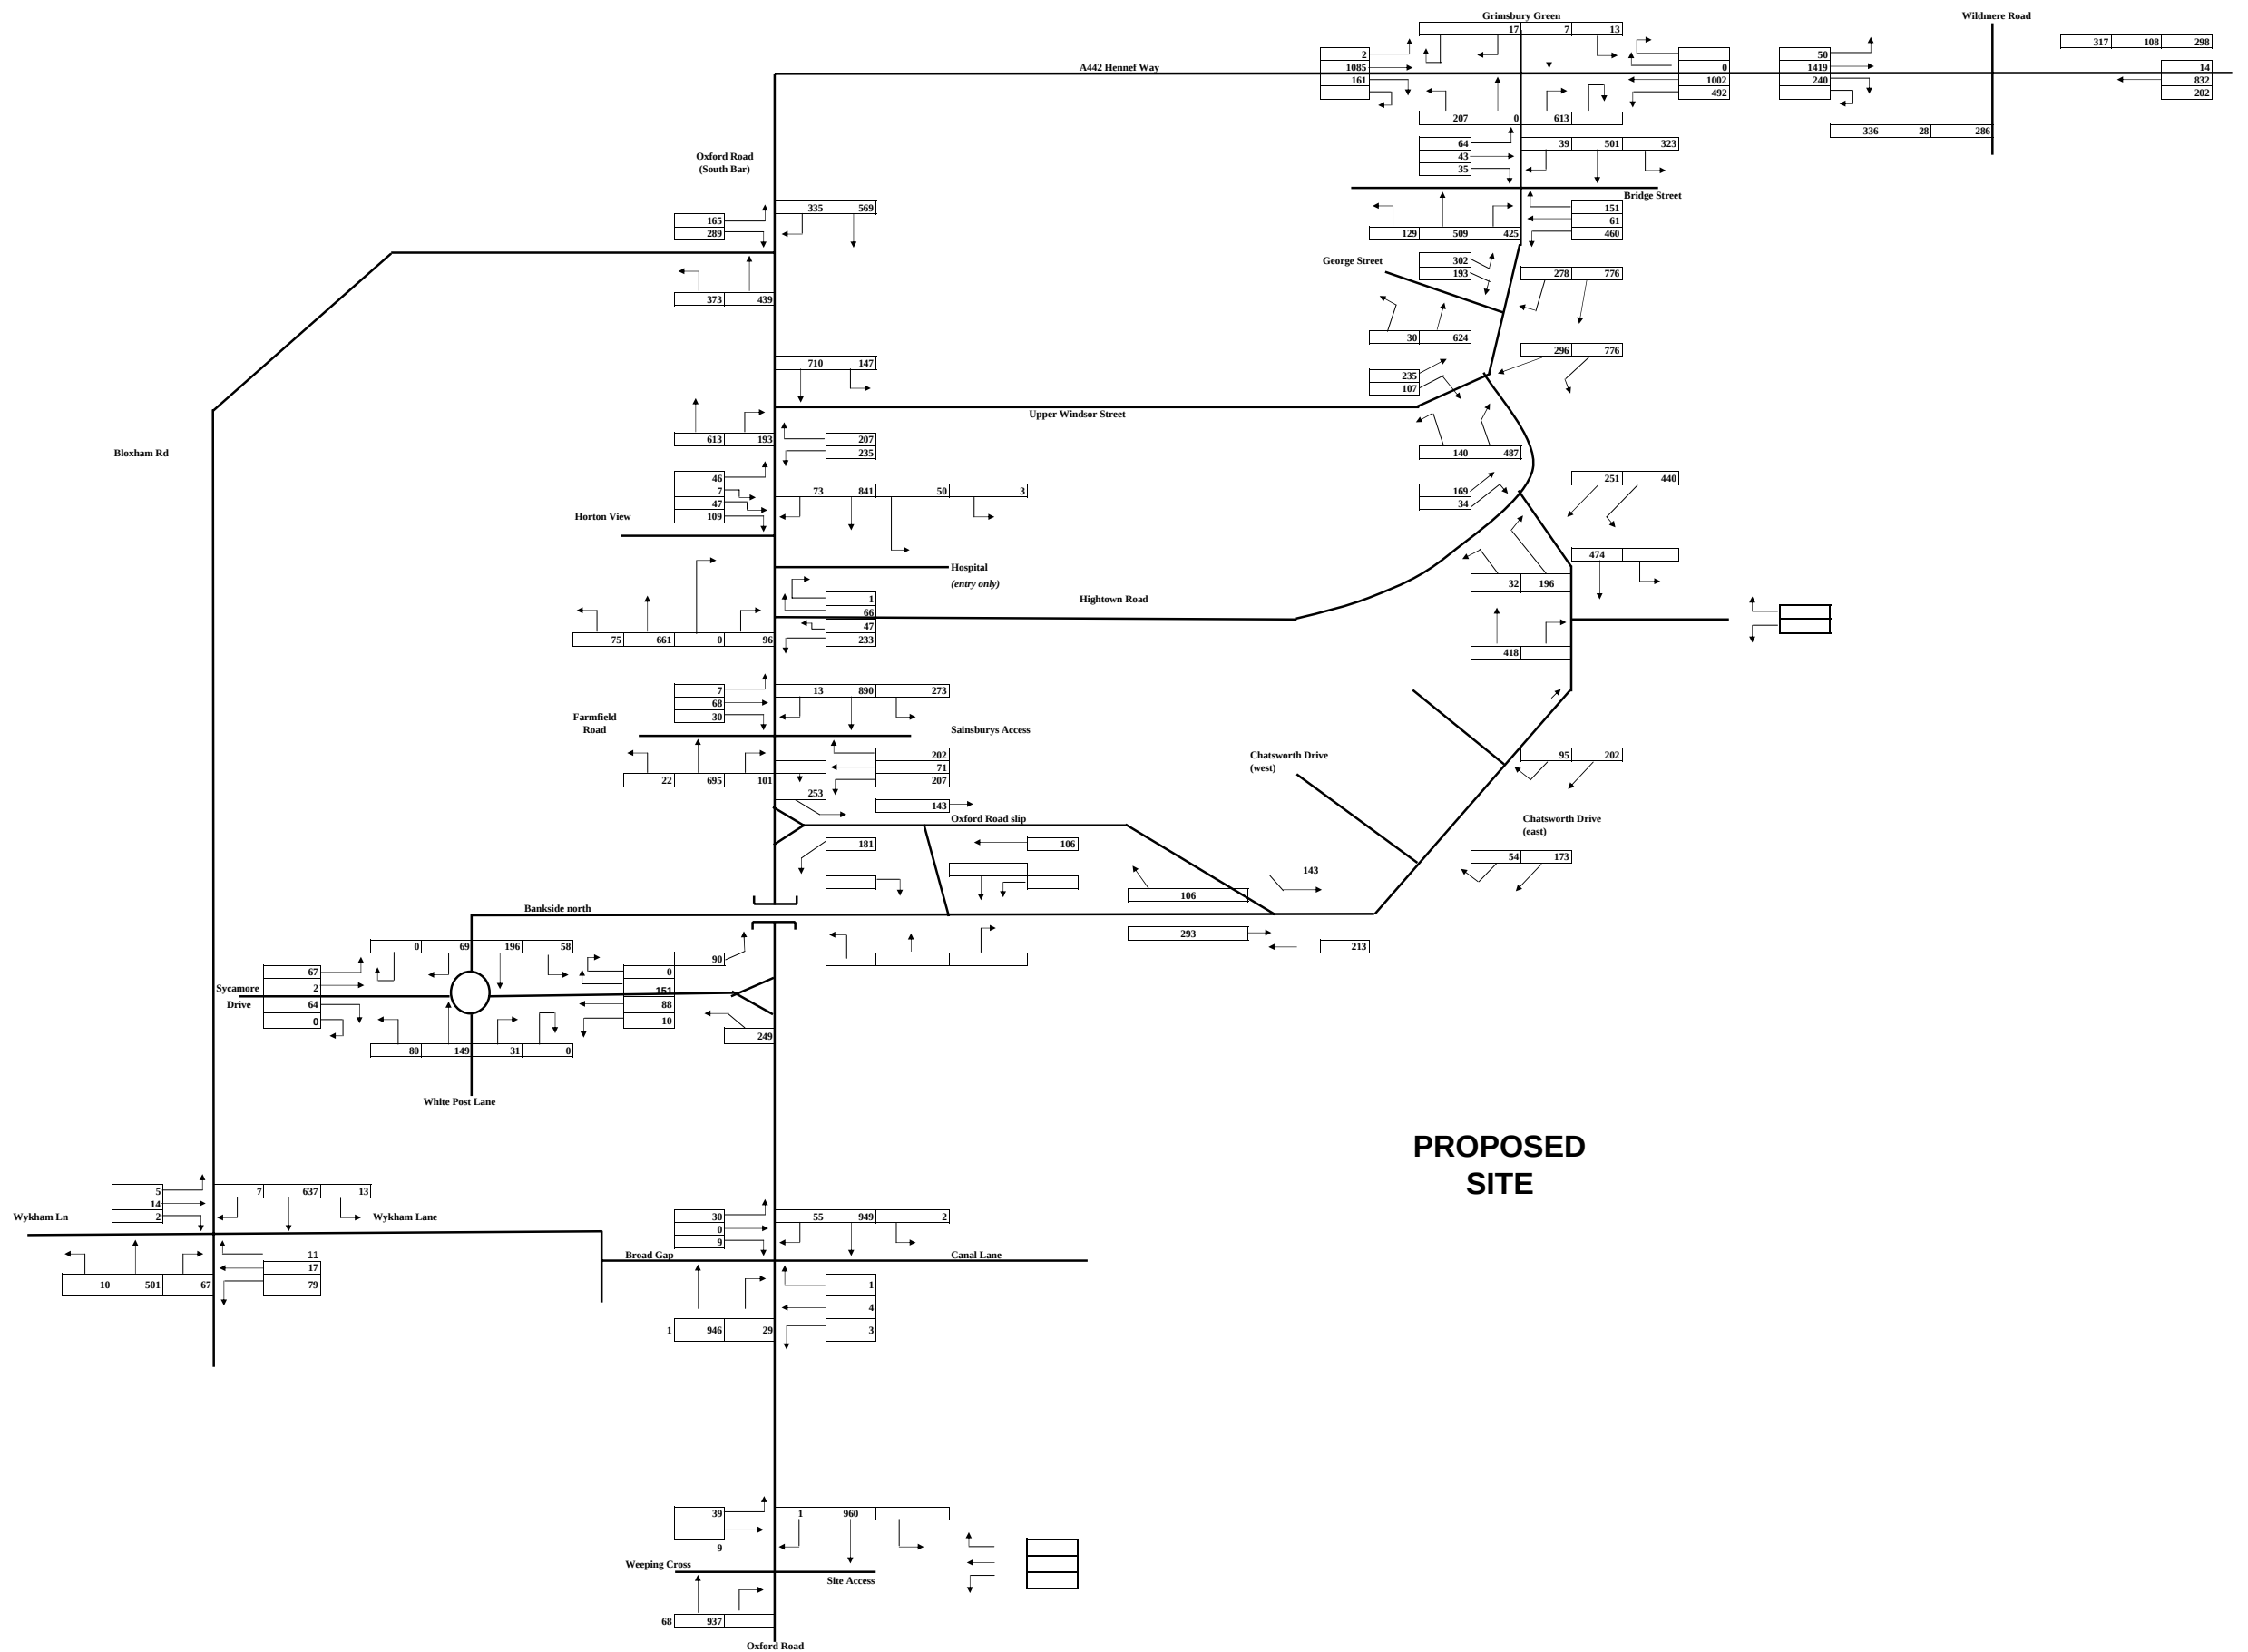

Drawing title:

Existing Traffic Movements (Vehicles) - PM Peak

Client:

HALLAM LAND MANGEMENT LTD and JJ GALLAGHER LTD

Job Title:

LAND AT COLLEGE FIELDS, BANBURY



Scale:

NTS

Designed by:

LL

Drawn by:

LL

Ckd/Appd:


JSB

1st Issued:


Full extension:

Drg no:

Figure 11

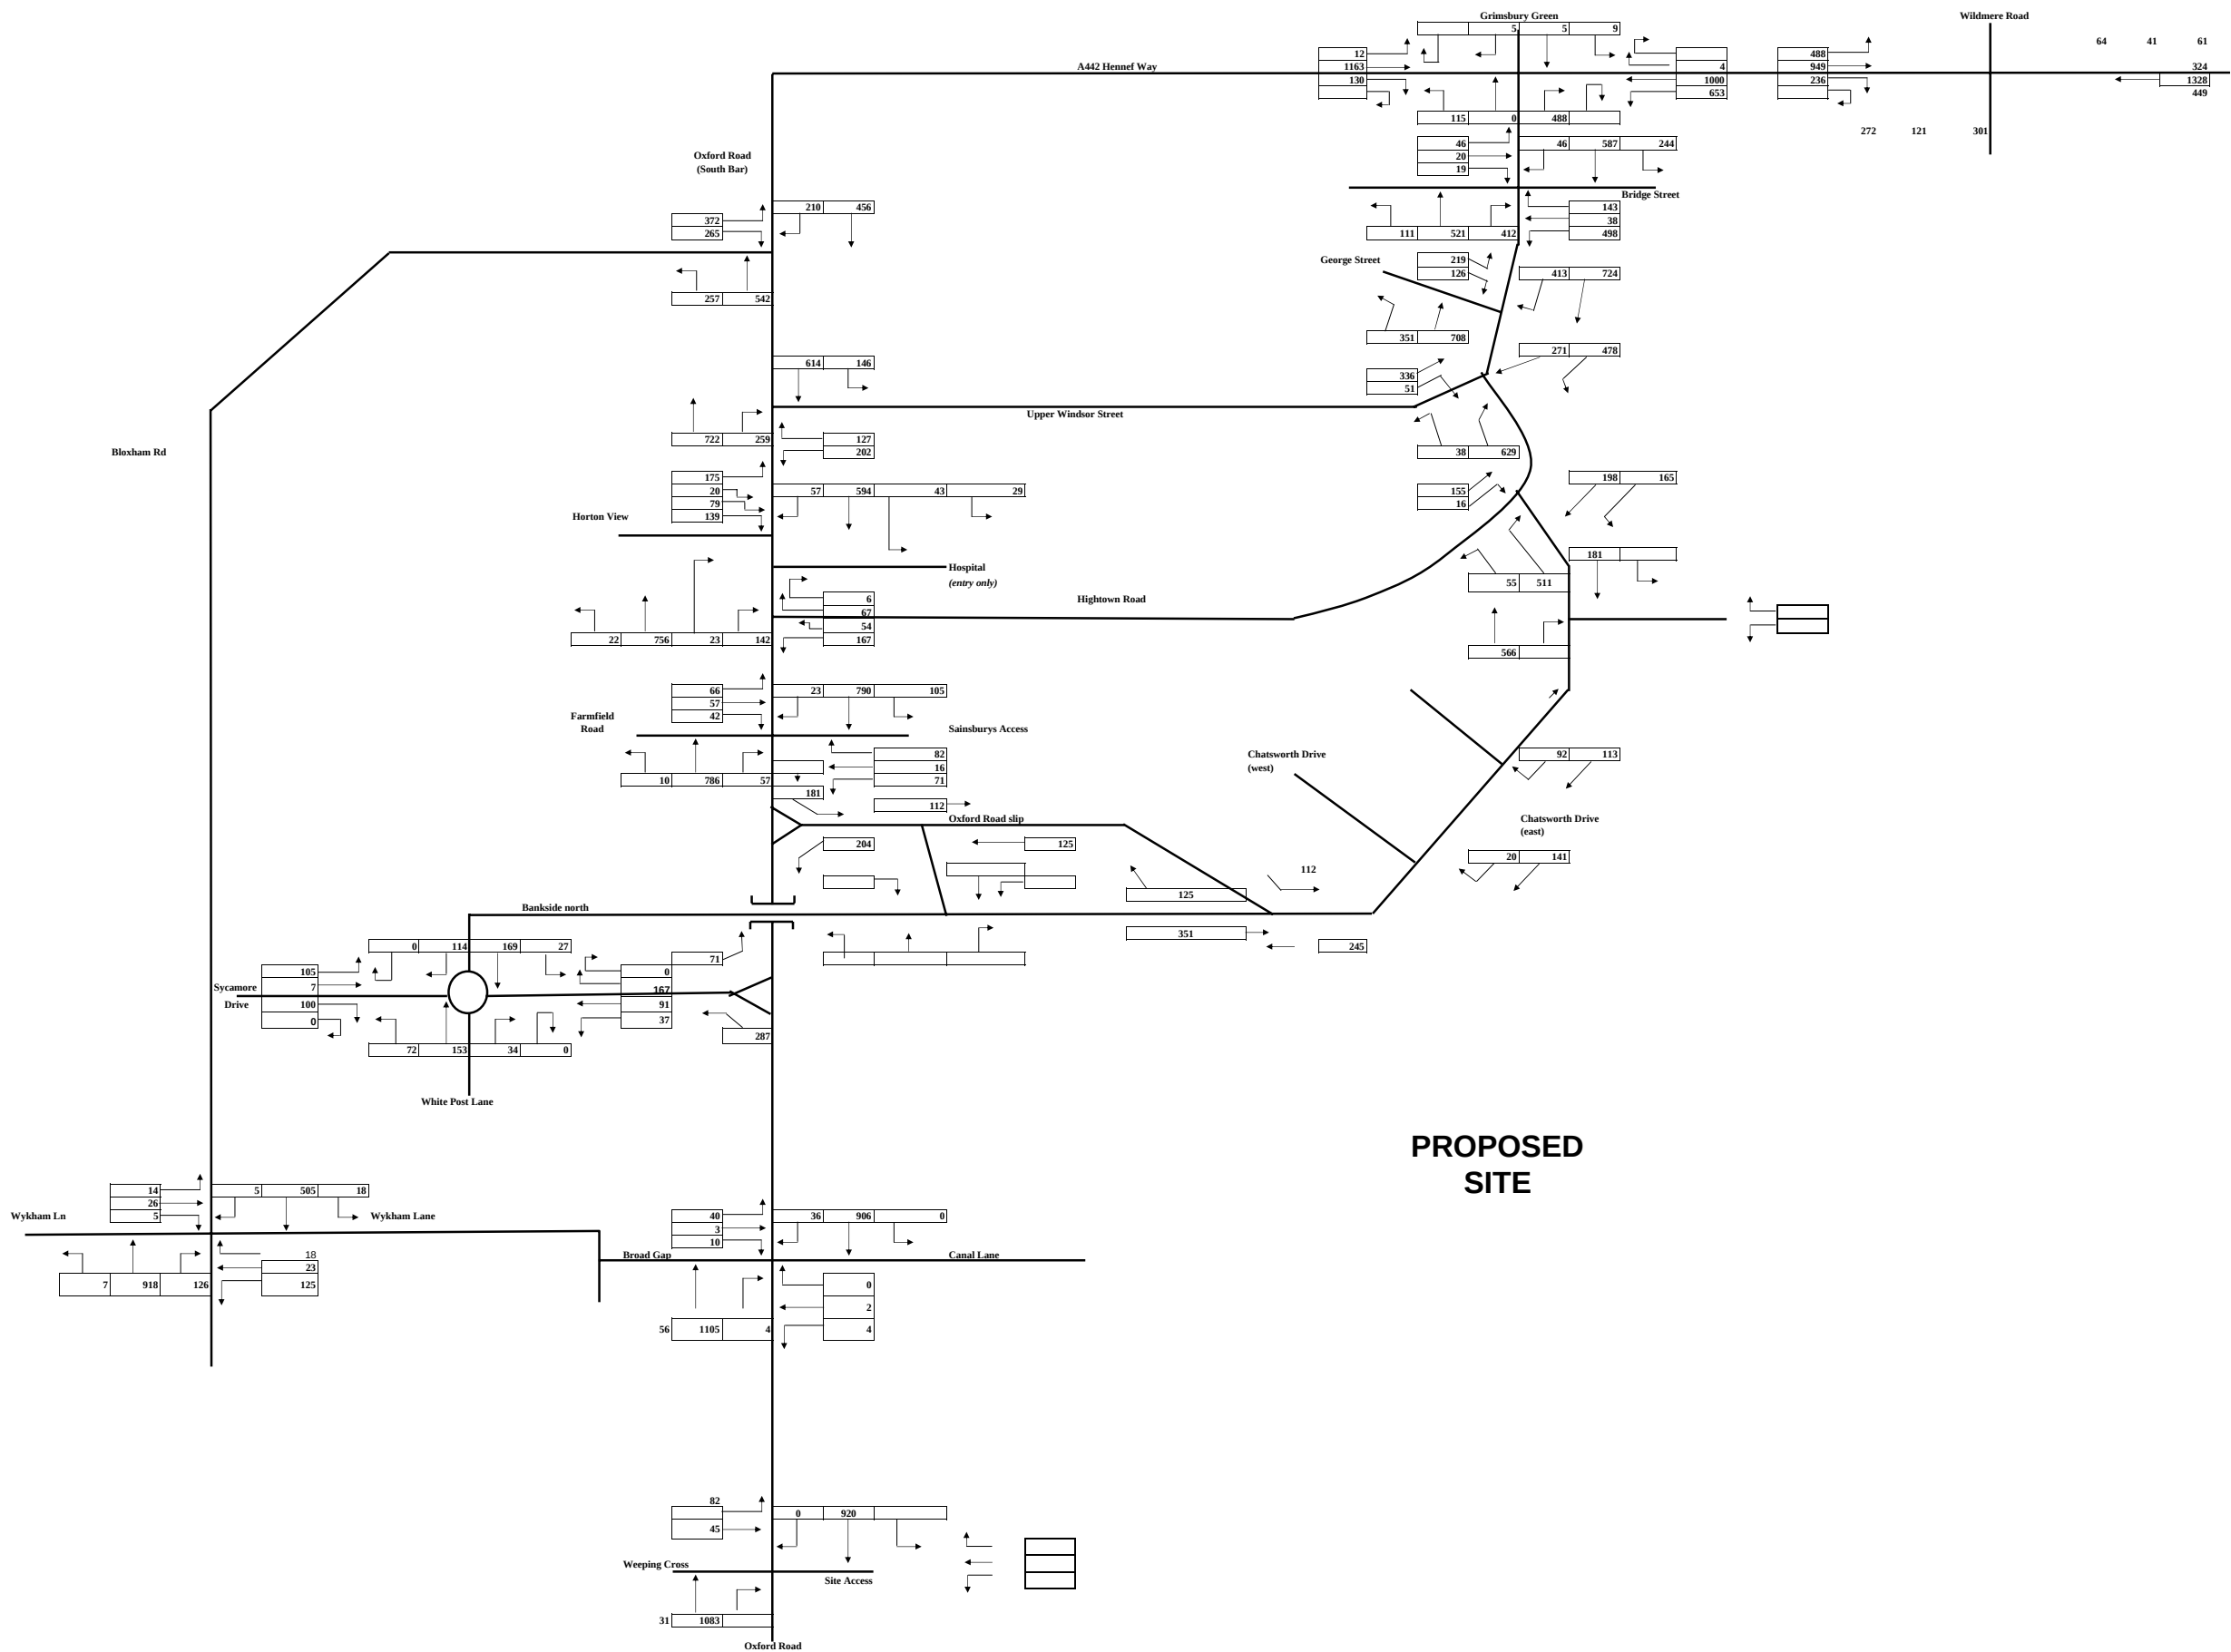

Drawing title: Existing Traffic Movements (PCUs)- AM Peak	Client: HALLAM LAND MANGEMENT LTD and JJ GALLAGHER LTD Job Title: LAND AT COLLEGE FIELDS, BANBURY	Scale: NTS Designed by: LL Drawn by: LL Ckd/Appd: JSB 1st Issued:	Full extension: Drg no: Figure 12
---	--	---	--

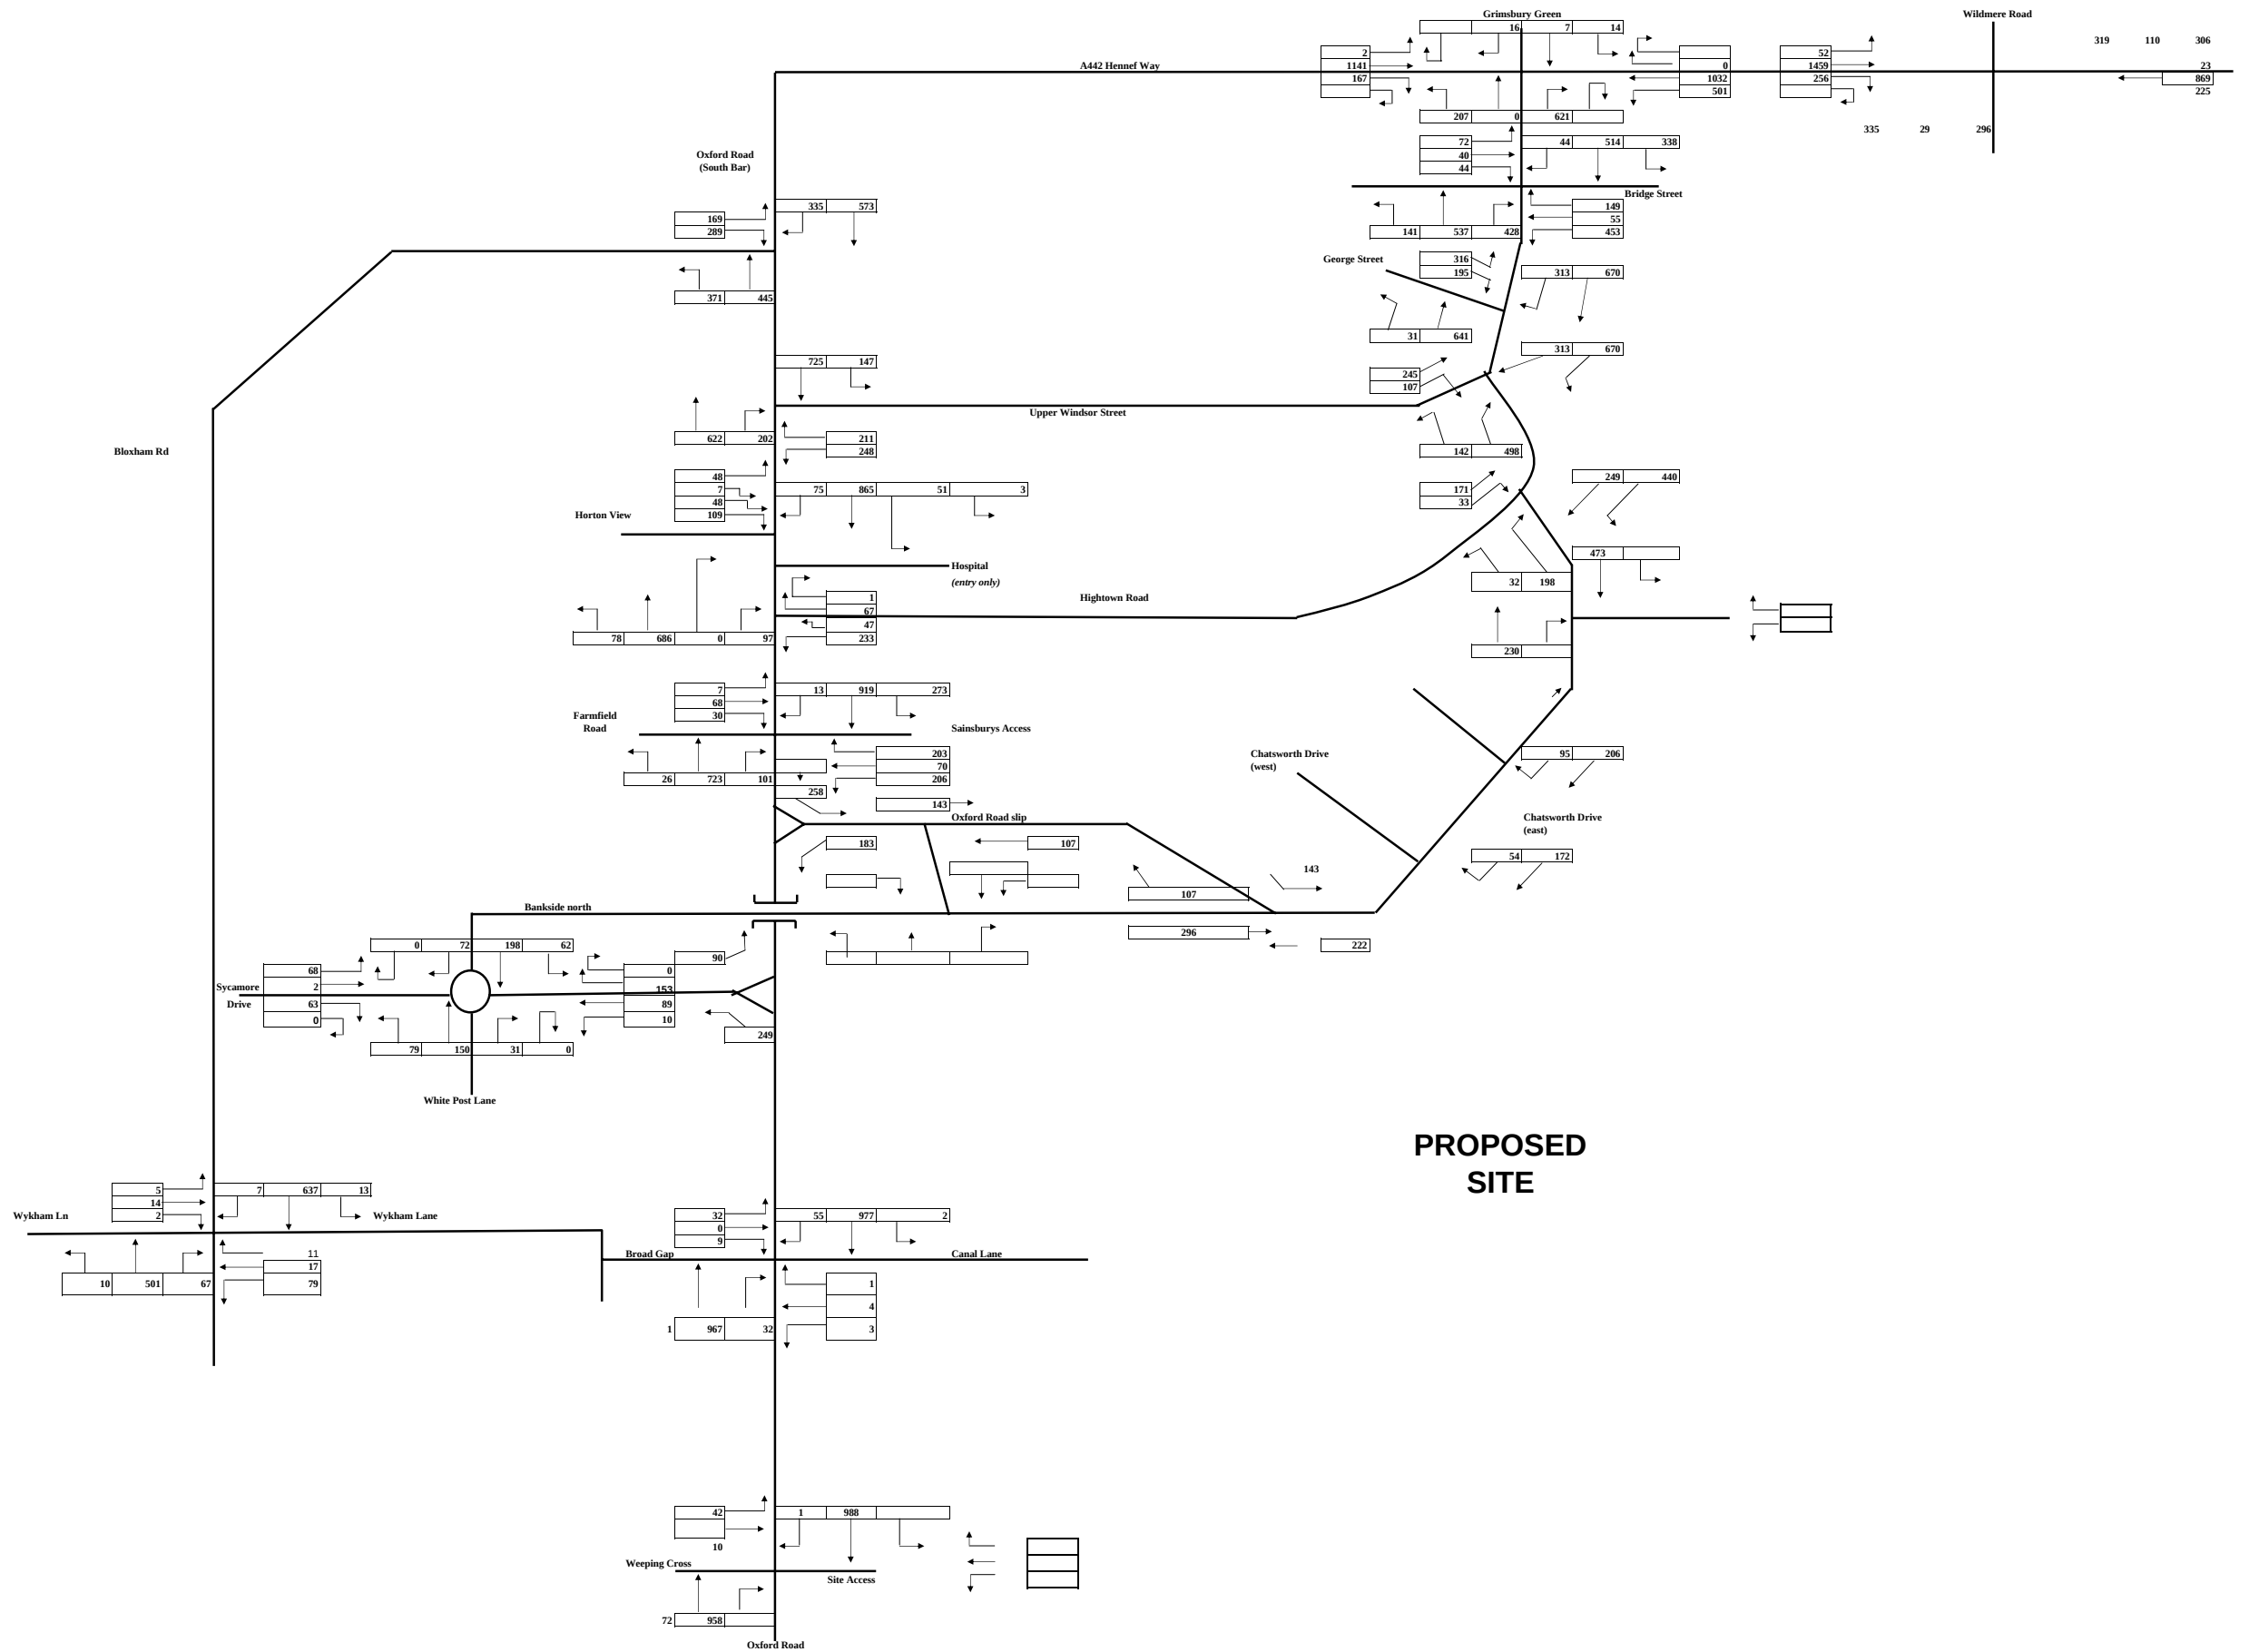

Drawing title:
Existing Traffic Movements (PCU's) - PM Peak

Client:
HALLAM LAND MANGEMENT LTD and JJ GALLAGHER LTD

Job Title:
LAND AT COLLEGE FIELDS, BANBURY



Scale: **NTS**

Designed by: **LL**

Drawn by: **LL**

Ckd/Appd: **JSB**


1st issued:

Full extension:


Drg no: **Figure 13**



Drawing Title Oxford Road / Weeping Cross - Exsiting Layout	Client HALLAM LAND MANGEMENT LTD AND J.J GALLAGHER LTD		Newcombe House 45 Notting Hill Gate London W11 3PB			Scale: NTS							
			Designed by: MI										
			Drawn by: MI										
	Job Title LAND AT COLLEGE FIELDS, BANBURY		T 020 7309 7000 F 020 7309 0906 www.cbuchanan.co.uk			Ckd/Appd:		Rev.	Date.	Amendment.		Des.	Drm.
						1st Issued: Feb 05		Drg No: FIGURE 14					
Job No: 38581													

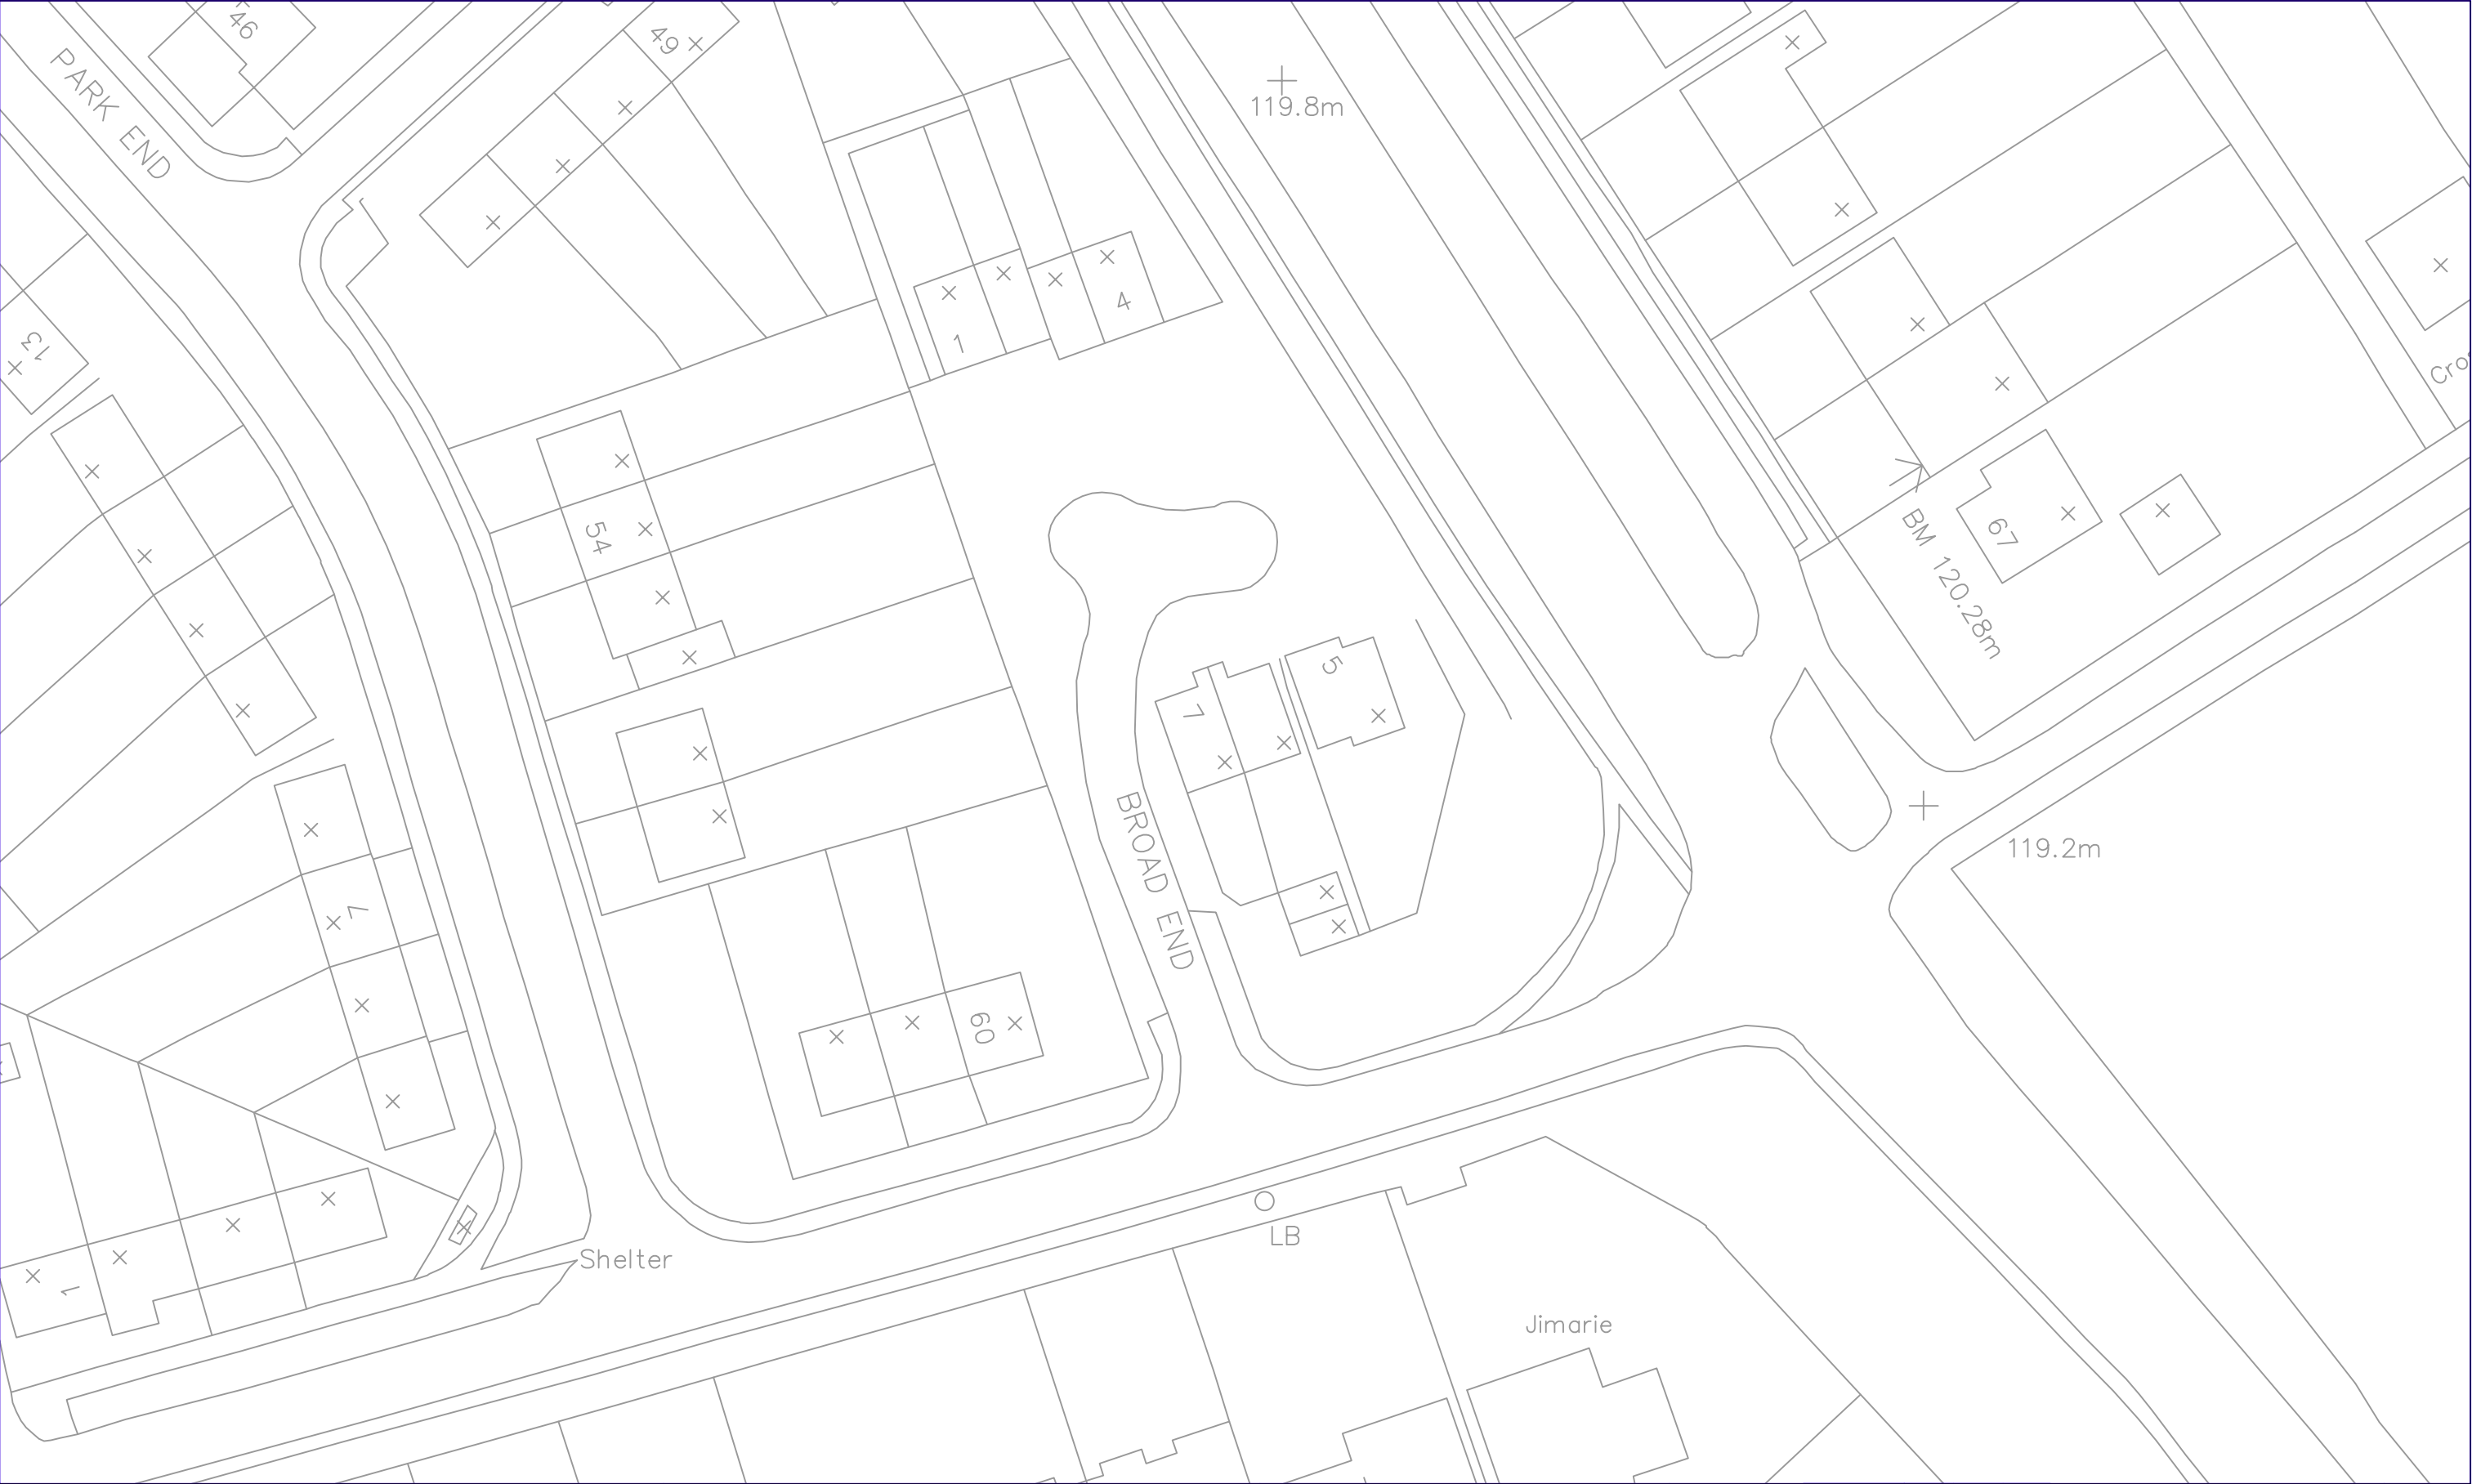


Drawing Title Oxford Road / Broad Gap - Exsiting Layout	Client	HALLAM LAND MANGEMENT LTD AND J.J GALLAGHER LTD	Newcombe House 45 Notting Hill Gate London W11 3PB		Scale:	NTS						
		Designed by:	MI									
		Drawn by:	MI									
	Job Title	LAND AT COLLEGE FIELDS, BANBURY	T 020 7309 7000 F 020 7309 0906 www.cbuchanan.co.uk		Ckd/Appd:		Rev.	Date.	Amendment.	Des.	Drn.	
					1st Issued:	Feb 05	Drg No:				Rev	
					Job No:	38581	FIGURE 15					

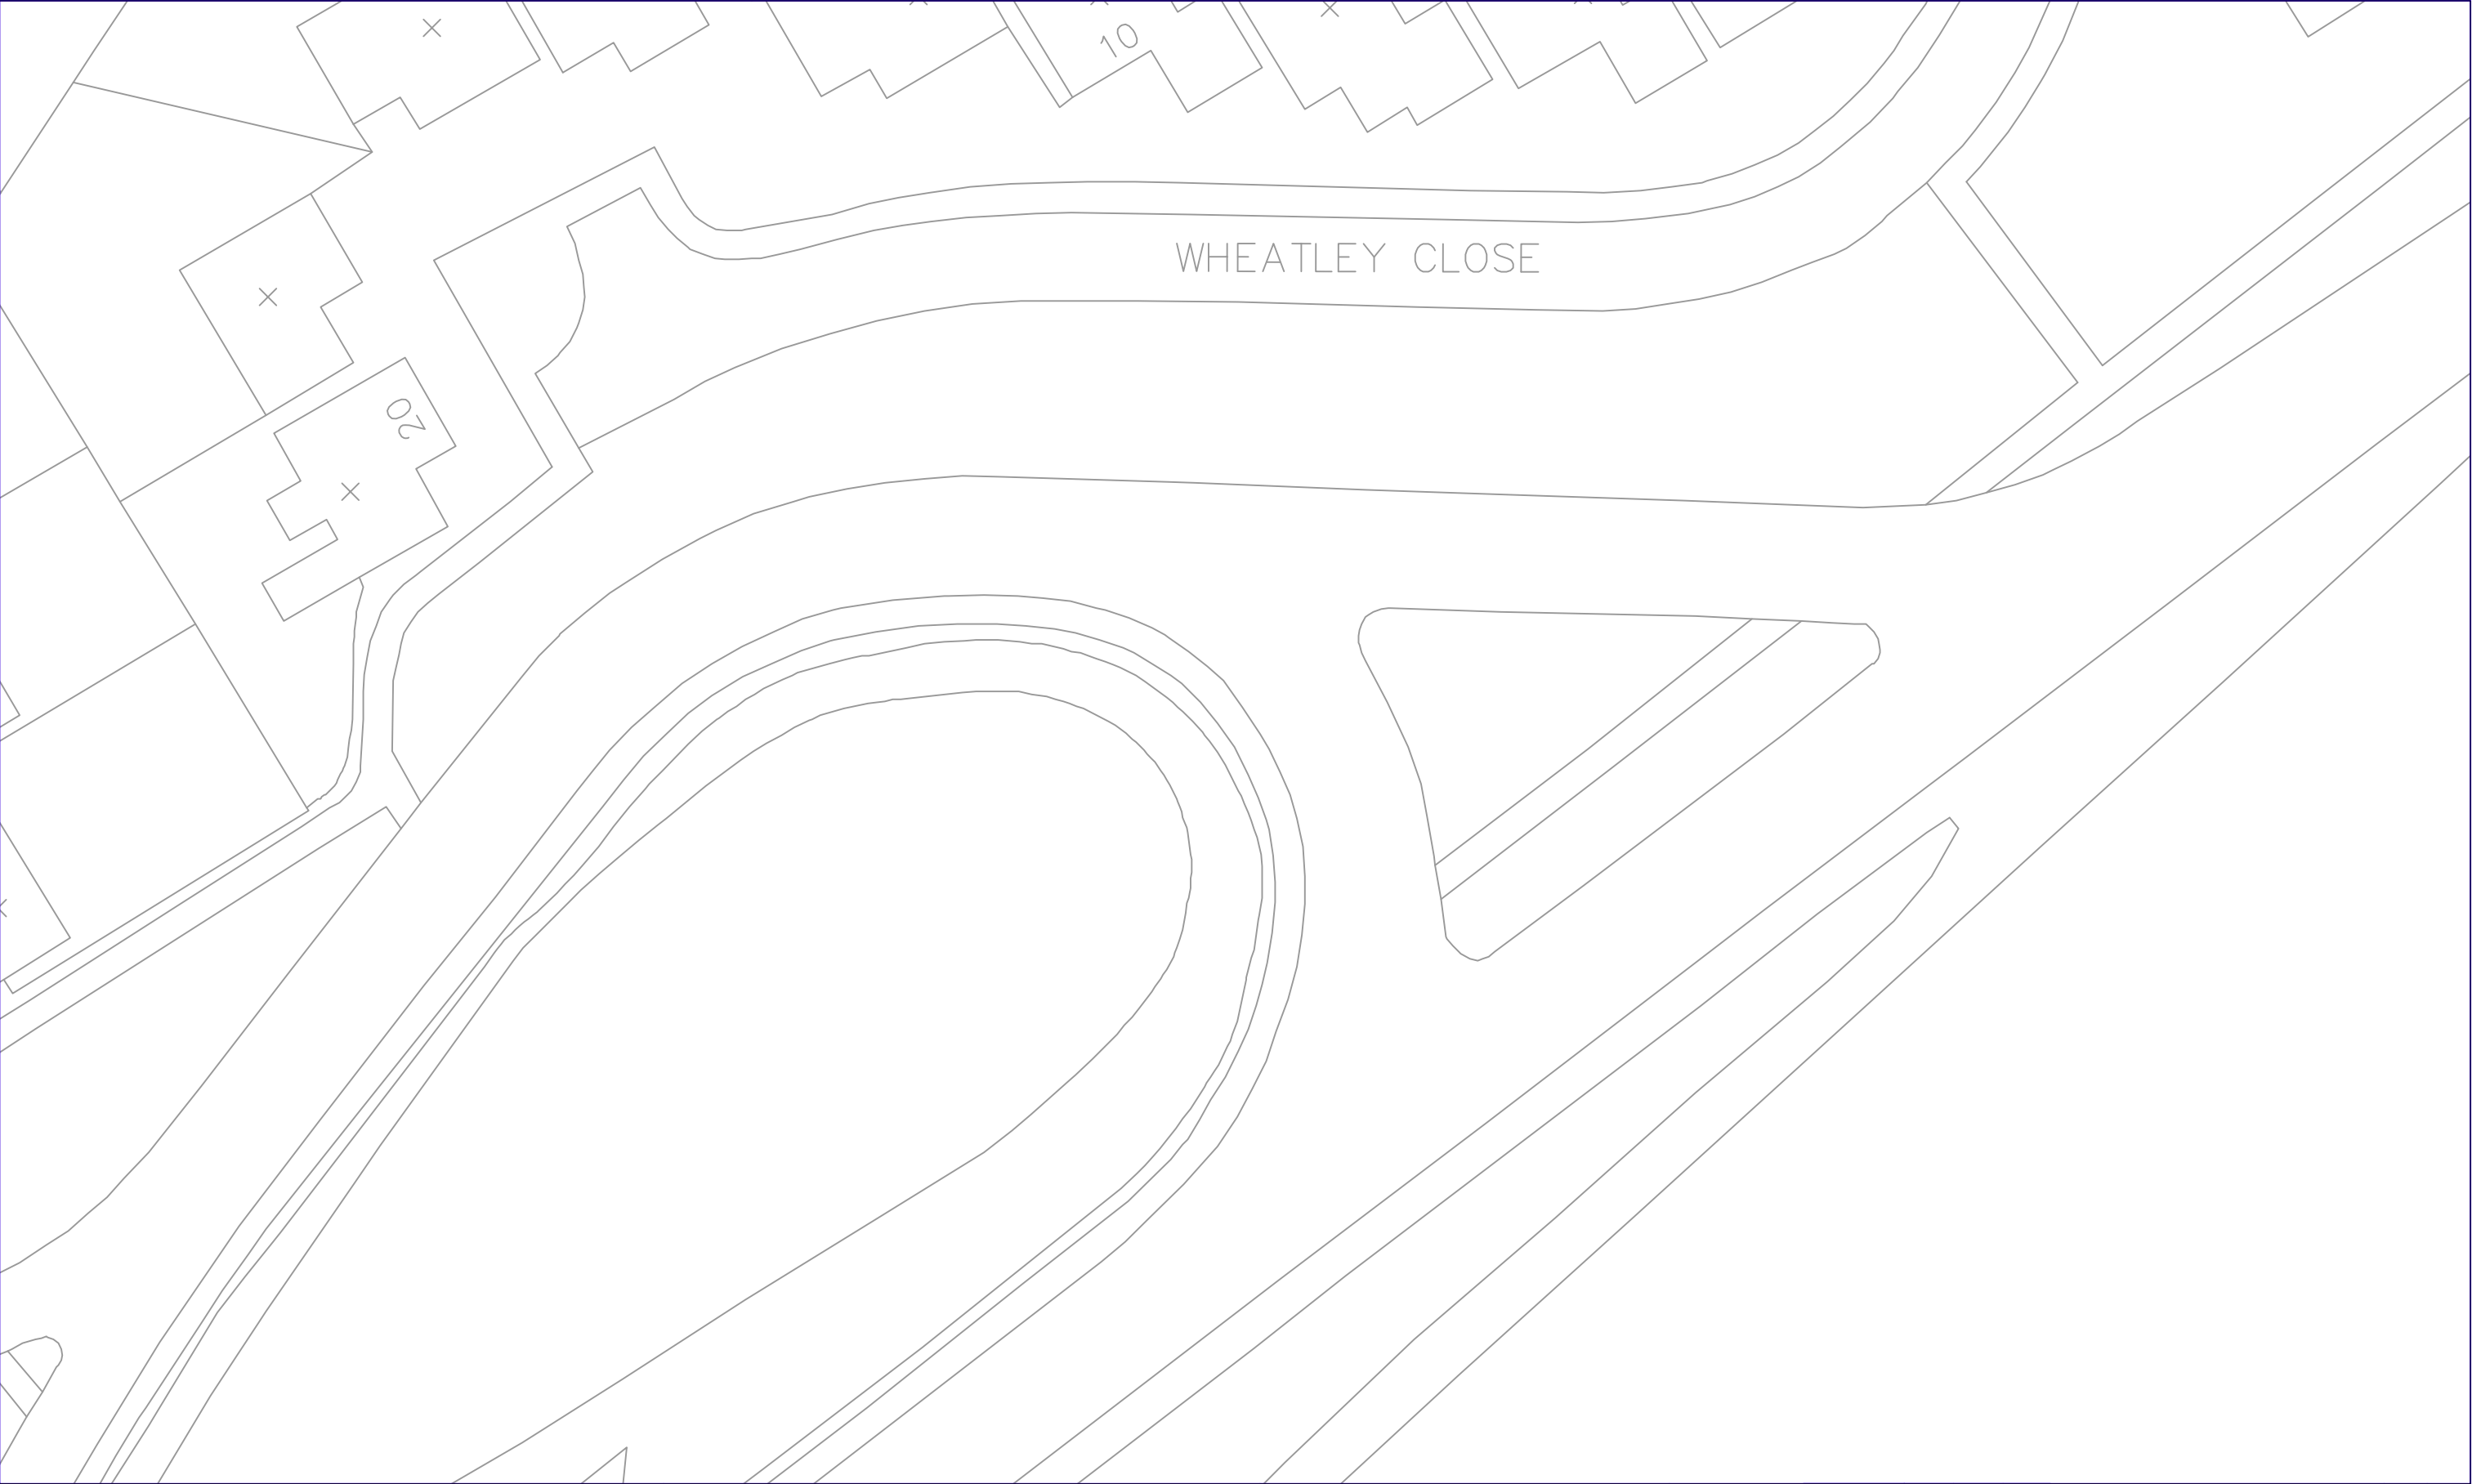


Drawing Title Oxford Road Slip / Bankside - Exsiting Layout	Client	HALLAM LAND MANGEMENT LTD AND J.J GALLAGHER LTD	Newcombe House 45 Notting Hill Gate London W11 3PB		Scale:	NTS						
		Designed by:	MI									
		Drawn by:	MI									
	Job Title LAND AT COLLEGE FIELDS, BANBURY		T 020 7309 7000 F 020 7309 0906 www.cbuchanan.co.uk			Ckd/Appd:		Rev.	Date.	Amendment.	Des.	Drn.
						1st Issued:	Feb 05	Drg No: FIGURE 16				Rev
Job No:				38581								




Drawing Title Bankside / Hightown Road - Exsiting Layout	Client HALLAM LAND MANGEMENT LTD AND J.J GALLAGHER LTD		Newcombe House 45 Notting Hill Gate London W11 3PB T 020 7309 7000 F 020 7309 0906 www.cbuchanan.co.uk BUCHANAN	Scale: NTS								
	Designed by: MI			NTS								
	Drawn by: MI			MI								
	Job Title LAND AT COLLEGE FIELDS, BANBURY			Ckd/Appd:		Rev.	Date.	Amendment.		Des.	Drn.	
				1st Issued: Feb 05		Drg No:					Rev	
				Job No: 38581		FIGURE 17						

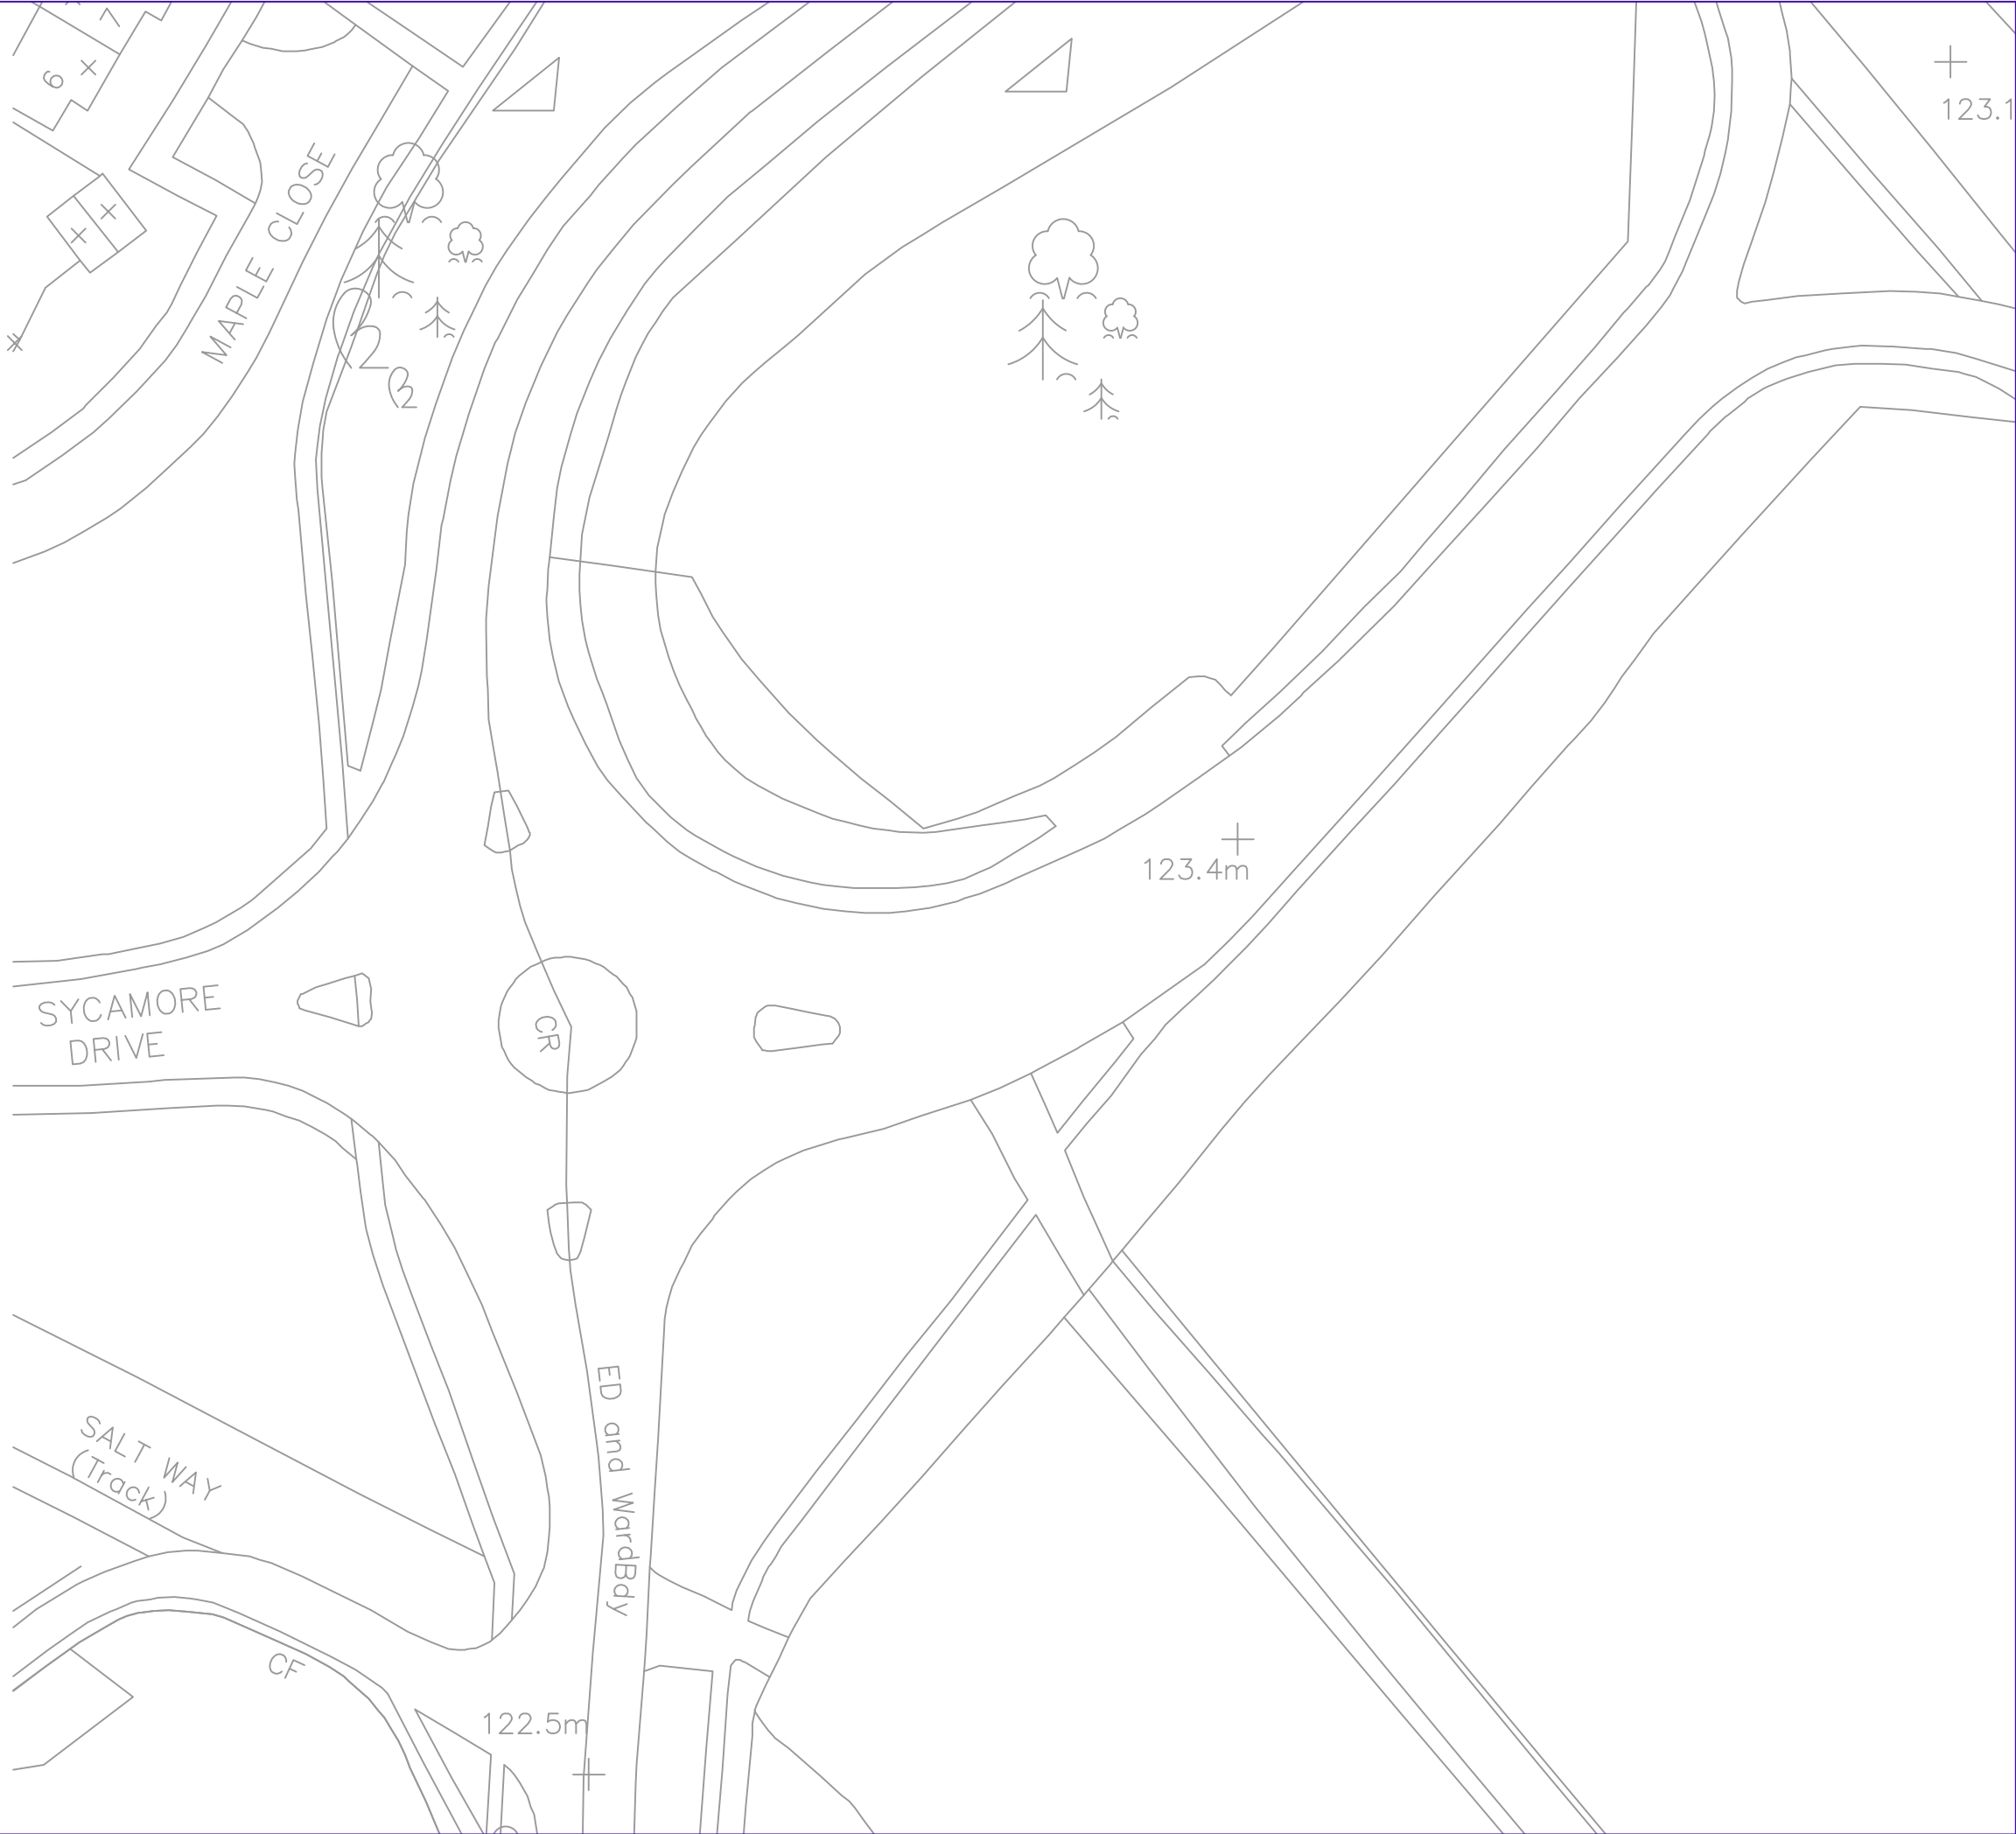

Rev	Date	Amendment.				Des.	Drn.
Newcombe House 45 Notting Hill Gate London W11 3PB T 020 7309 7000 F 020 7309 0906 www.cbuchanan.co.uk							
Client HALLAM LAND MANAGEMENT LTD & J.J. GALLAGHER LTD							
Job Title LAND AT COLLEGE FIELDS, BANBURY							
Drawing Title BANKSIDE/SYCAMORE DRIVE /WHITEPOST ROAD- EXISTING LAYOUT							
Des:	Drn:	Chkd:	Appd:	Job No:	First Issued:	Scale:	
	LL			38581	APR 05	NTS	
Drg No:						Rev.	
FIGURE 18							

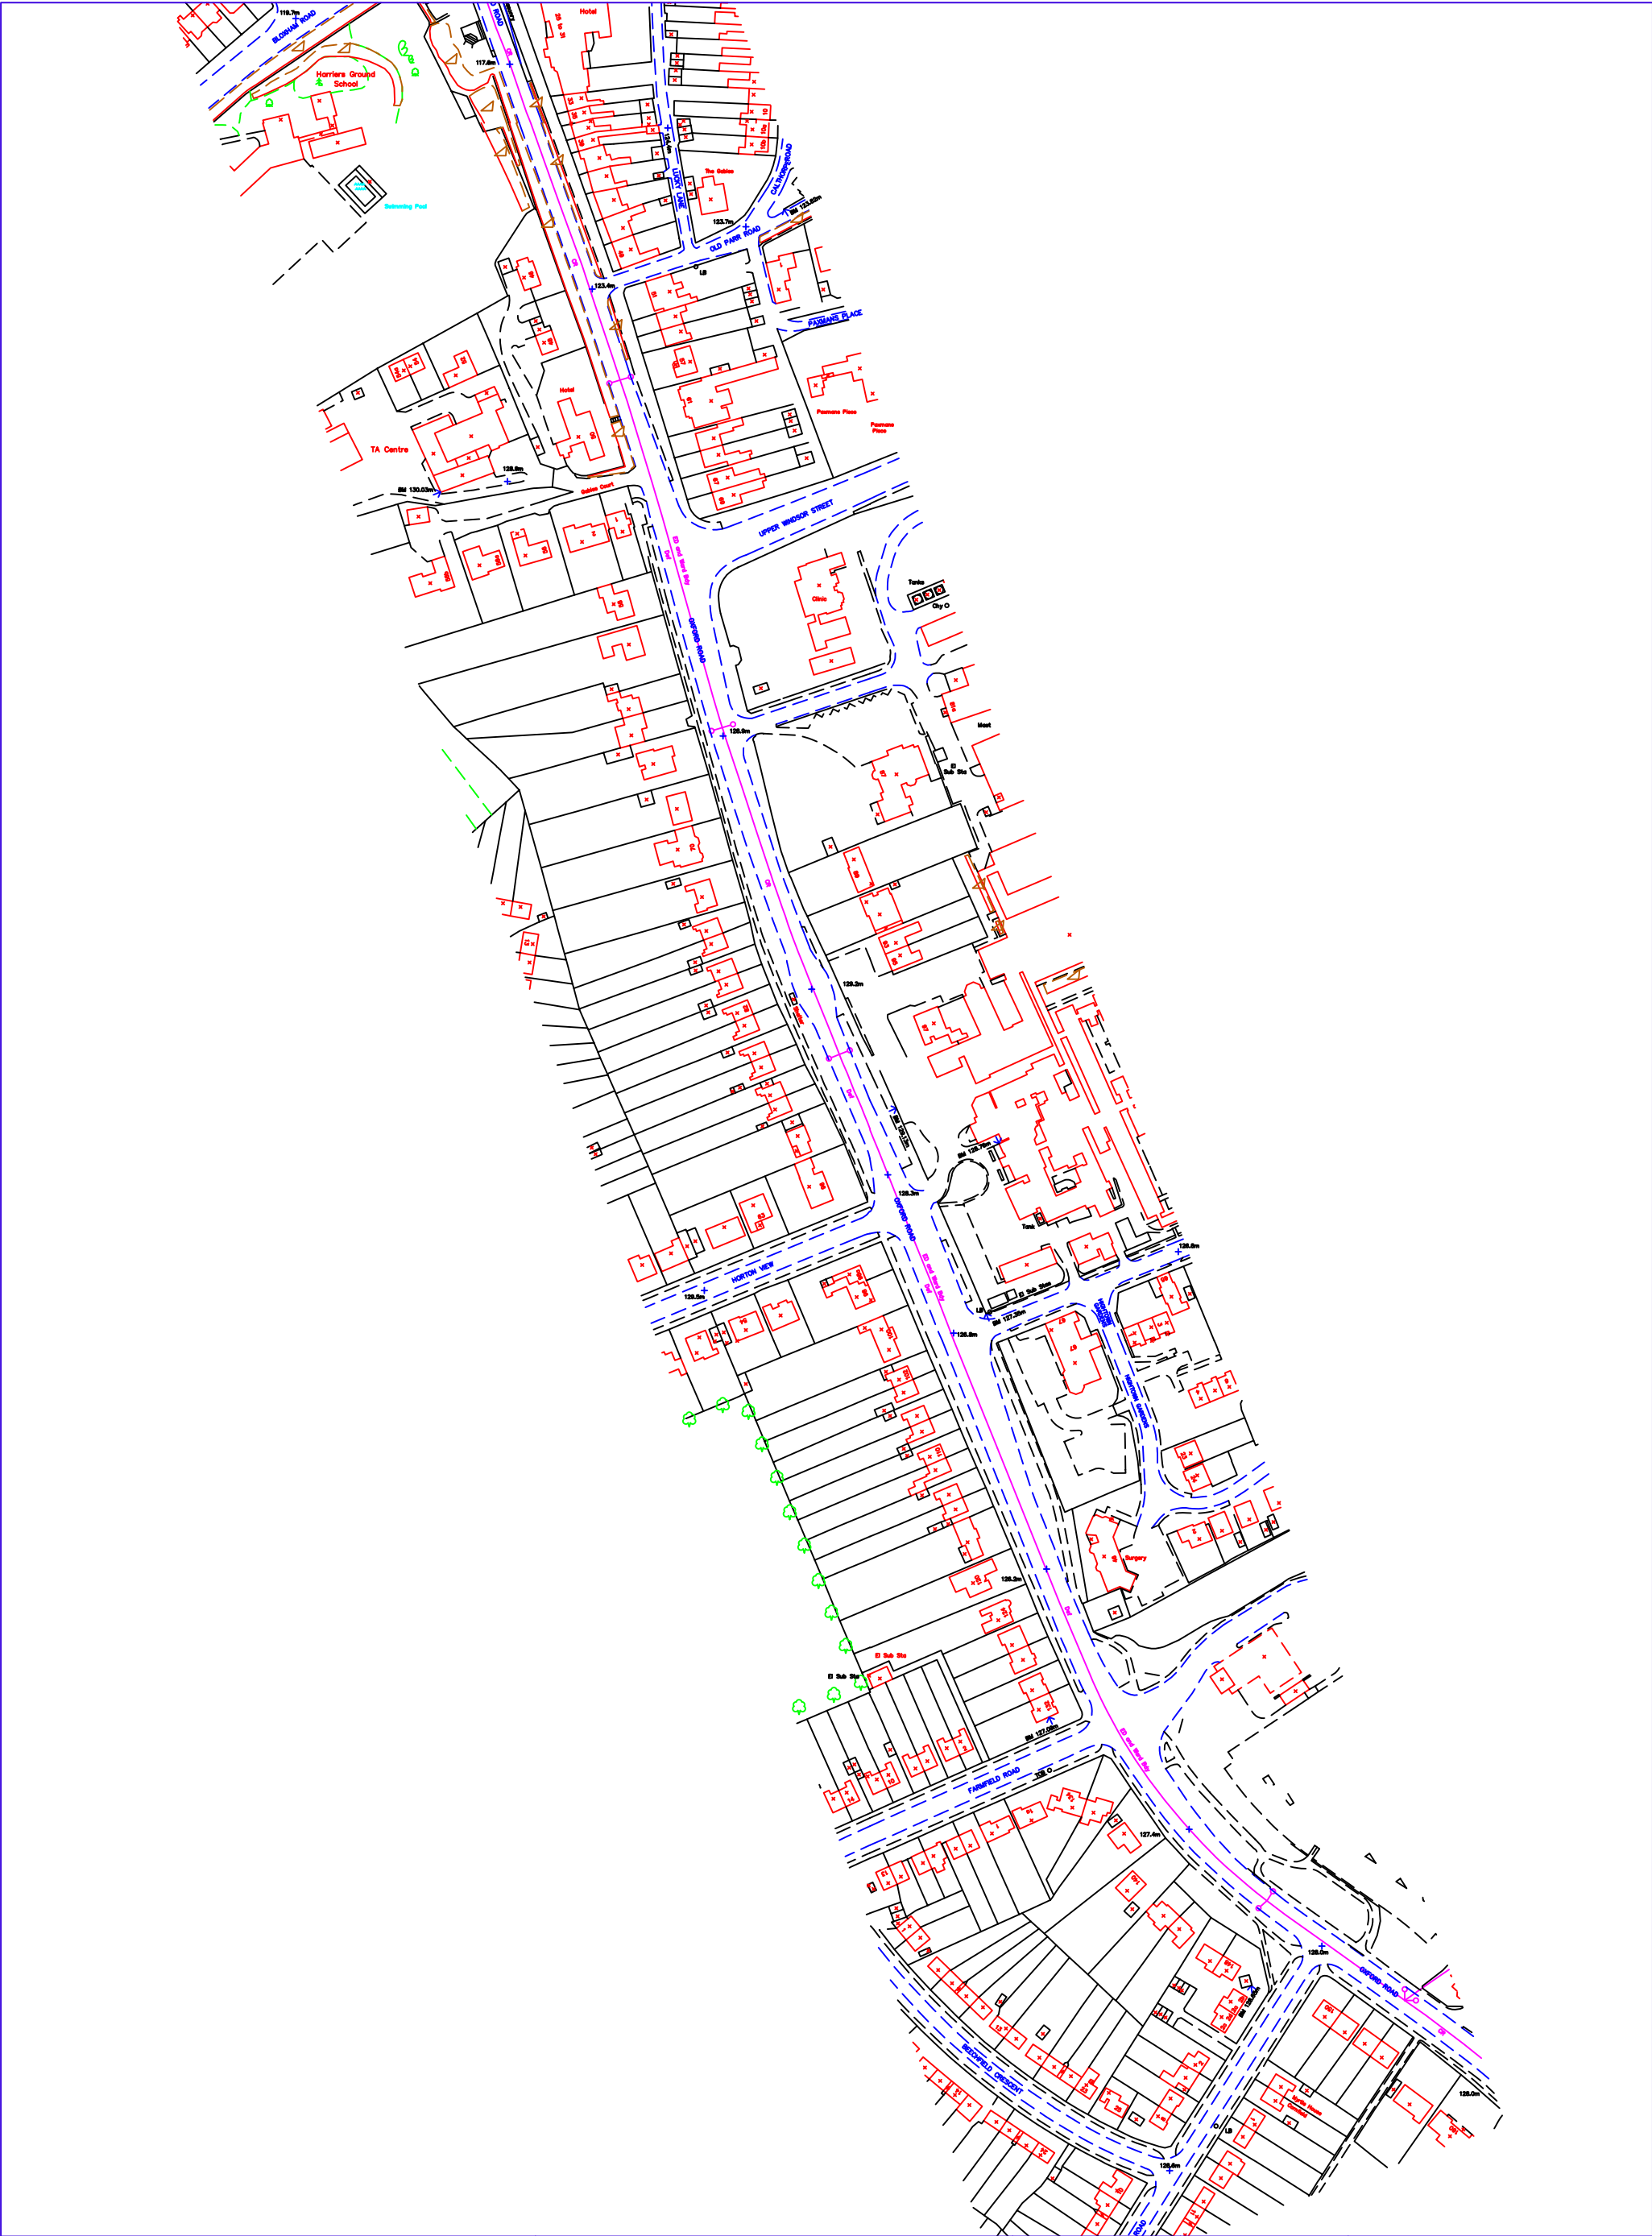

Drawing Title OXFORD ROAD/FARMFIELD ROAD/ HORTON VIEW/HIGHTOWN ROAD/ UPPER WINDSOR STREET -EXISTING LAYOUT	Client HALLAM LAND MANAGEMENT LTD & J.J. GALLAGHER LTD		Scale: NTS							
			Designed by: LL							
	Drawn by: LL									
	Job Title LAND AT COLLEGE FIELDS, BANBURY		Ckd./Appd:		Rev	Date	Amendment.		Des	Drm
			First Issued:	MAY 05	Drg No:					Rev
			Job No:	38581	FIGURE 19					

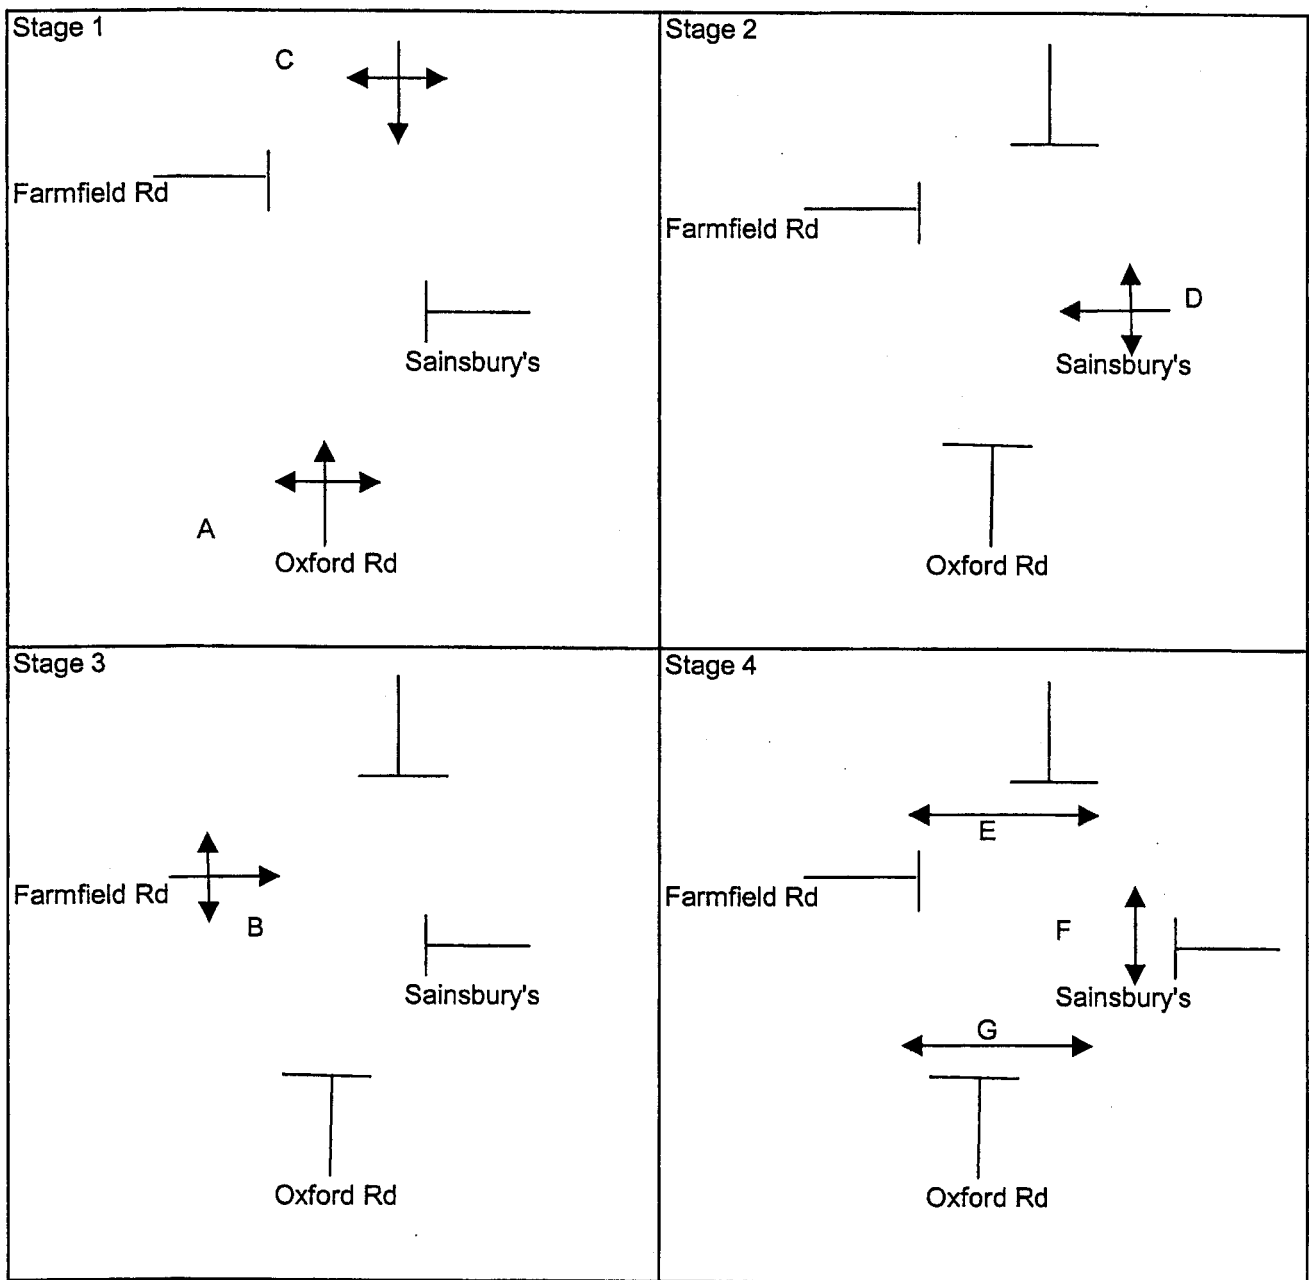

Drawing Title

Oxford Road/Farmfield
Road/Sainsbury - Existing
Signal Staging

Client

HALLAM LAND MANAGEMENT LTD AND JJ
GALLAGHER LTD

Job Title

LAND AT COLLEGE FIELDS, BANBURY

COLIN
BUCHANAN

Scale: NTS

Designed by: MI

Drawn by: MI

Ckd/Appd: JB

1st Issued: March 05


Job No: 38581

File Extension:

T:\38581\2004
TA\Study\Graphics\Corel\figure22

Drg No:

FIGURE 20

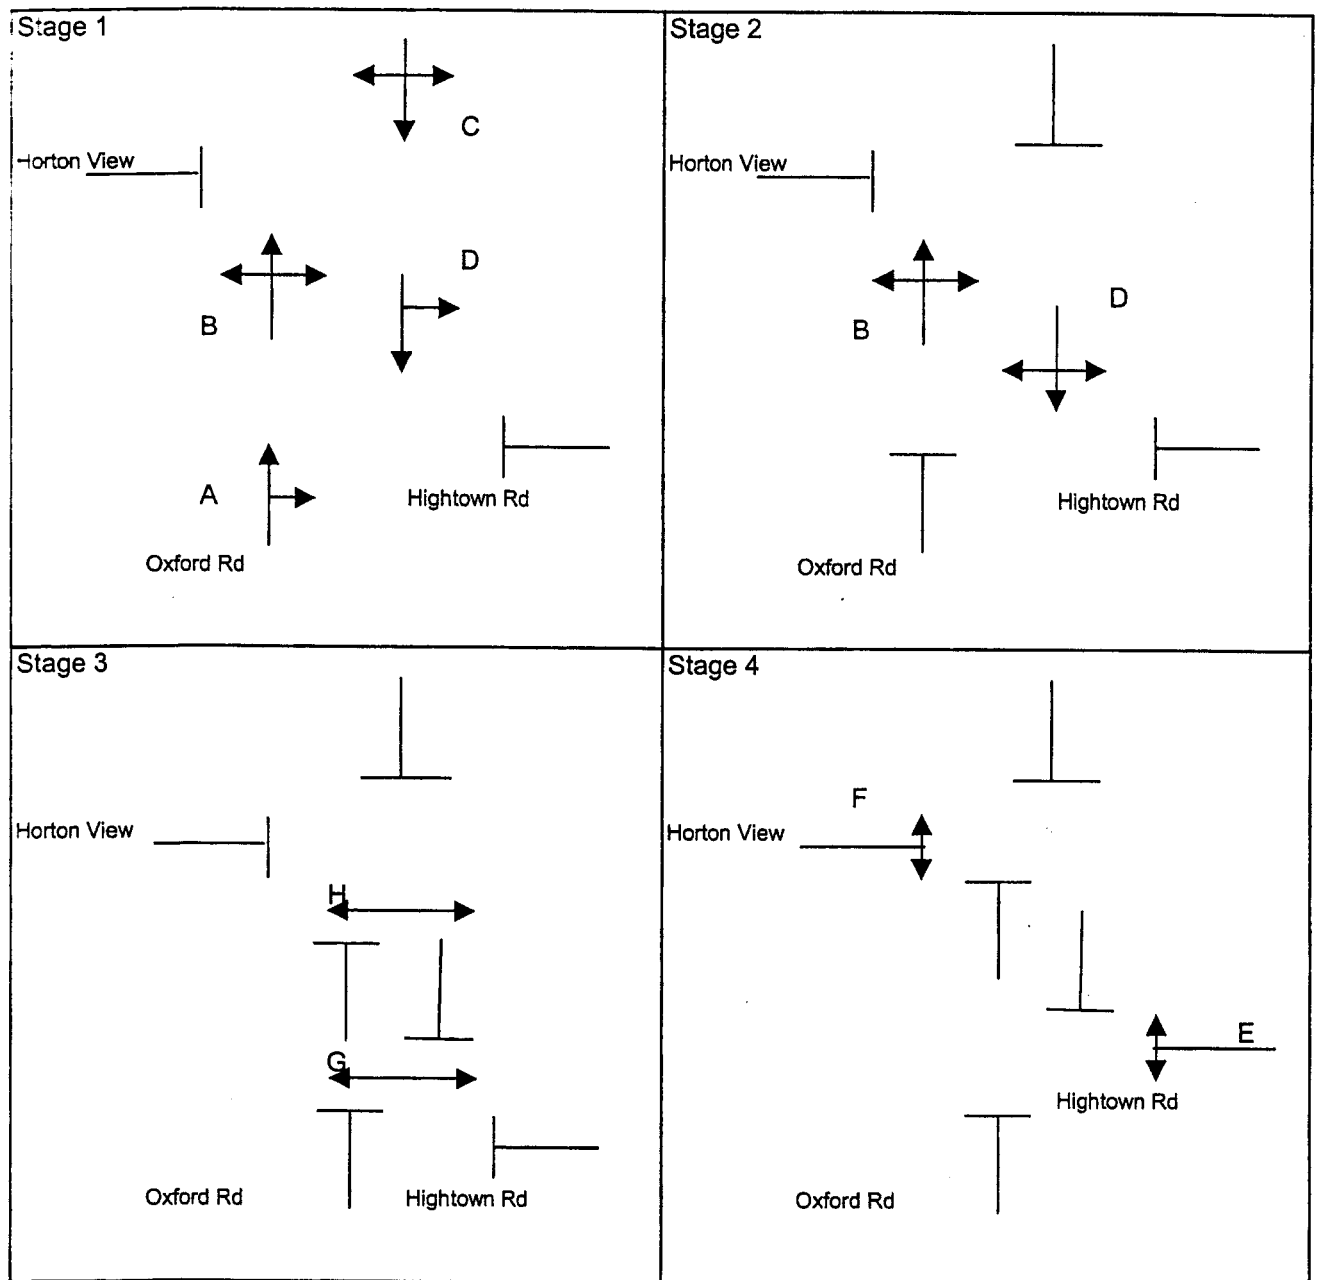

Drawing Title

Oxford Road/Horton
View/Hightown Road -
Existing Signal Staging

Client

HALLAM LAND MANAGEMENT LTD AND JJ
GALLAGHER LTD

Job Title

LAND AT COLLEGE FIELDS, BANBURY

COLIN
BUCHANAN

Scale: NTS

Designed by: MI

Drawn by: MI

Ckd/Appd: JB

1st Issued: March 05


Job No: 38581

File Extension:

T:\38581\2004
TA\Study\Graphics\Corel\figure22

Drg No:

FIGURE 21

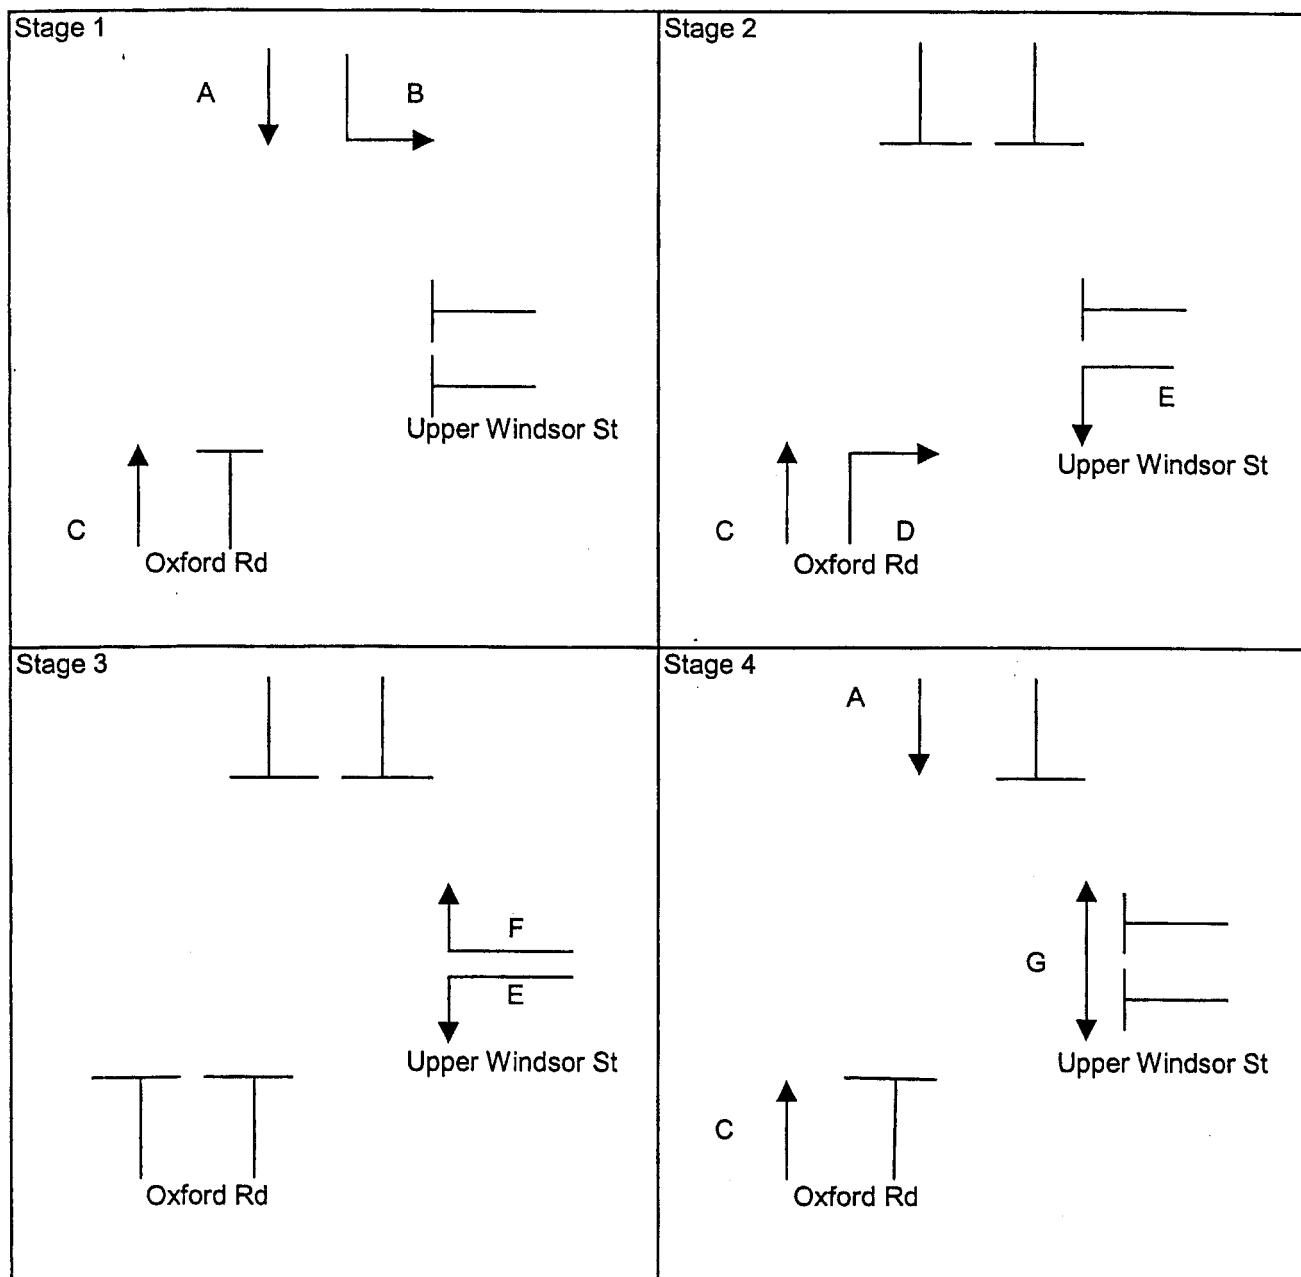

Drawing Title

Oxford Road/Upper Windsor
Street - Existing Signal
Staging

Client

HALLAM LAND MANAGEMENT LTD AND JJ
GALLAGHER LTD

Job Title

LAND AT COLLEGE FIELDS, BANBURY



Scale: NTS

Designed by: MI

Drawn by: MI

Ckd/Appd: JB

1st Issued: March 05


Job No: 38581

File Extension:

T:\38581\2004
TA\Study\Graphics\Corel\figure22

Drg No:

FIGURE 22

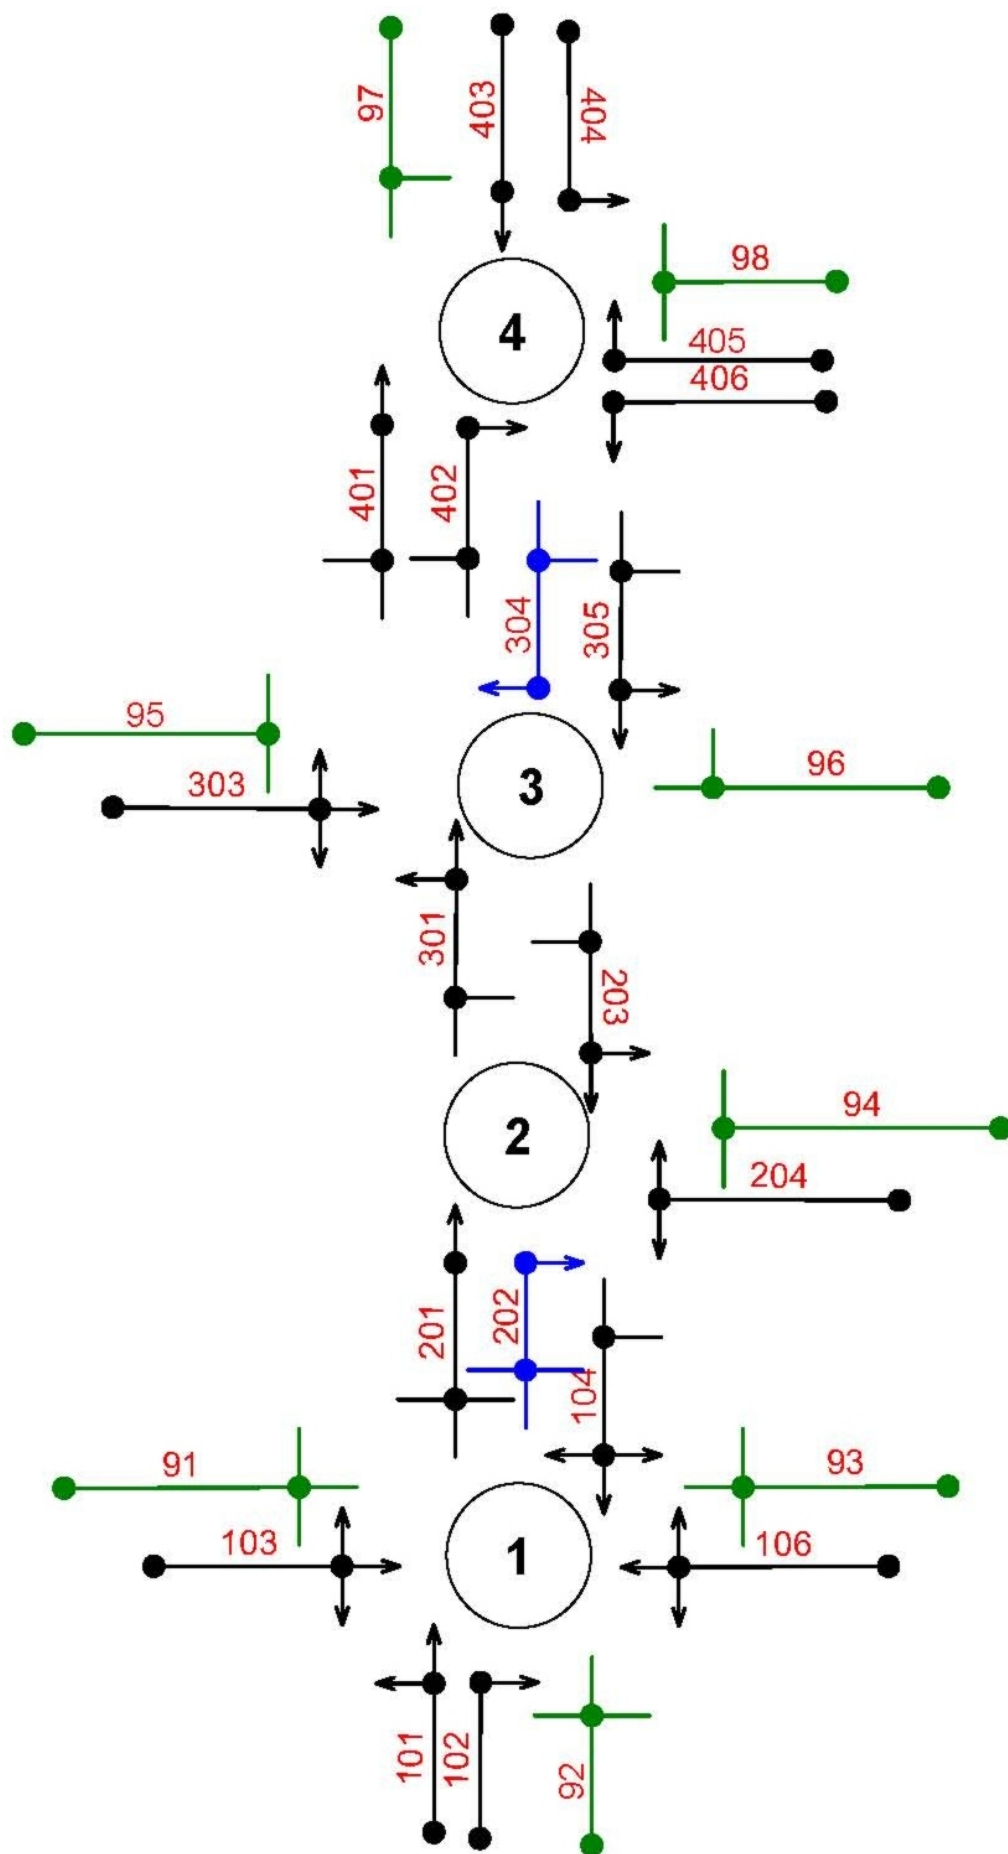

Drawing Title

Oxford Road/Farmfield
Road/Horton View/Hightown
Road/Upper Windsor Street -
TRANSYT Network

Client

HALLAM LAND MANAGEMENT LTD AND JJ
GALLAGHER LTD

Job Title

LAND AT COLLEGE FIELDS, BANBURY



Scale: NTS

Designed by: MI

Drawn by: MI

Ckd/Appd: JB

1st Issued: March 05


Job No: 38581


File Extension:


T:\38581\2004
TA\Study\Graphics\Corel\figure22

Drg No:

FIGURE 23

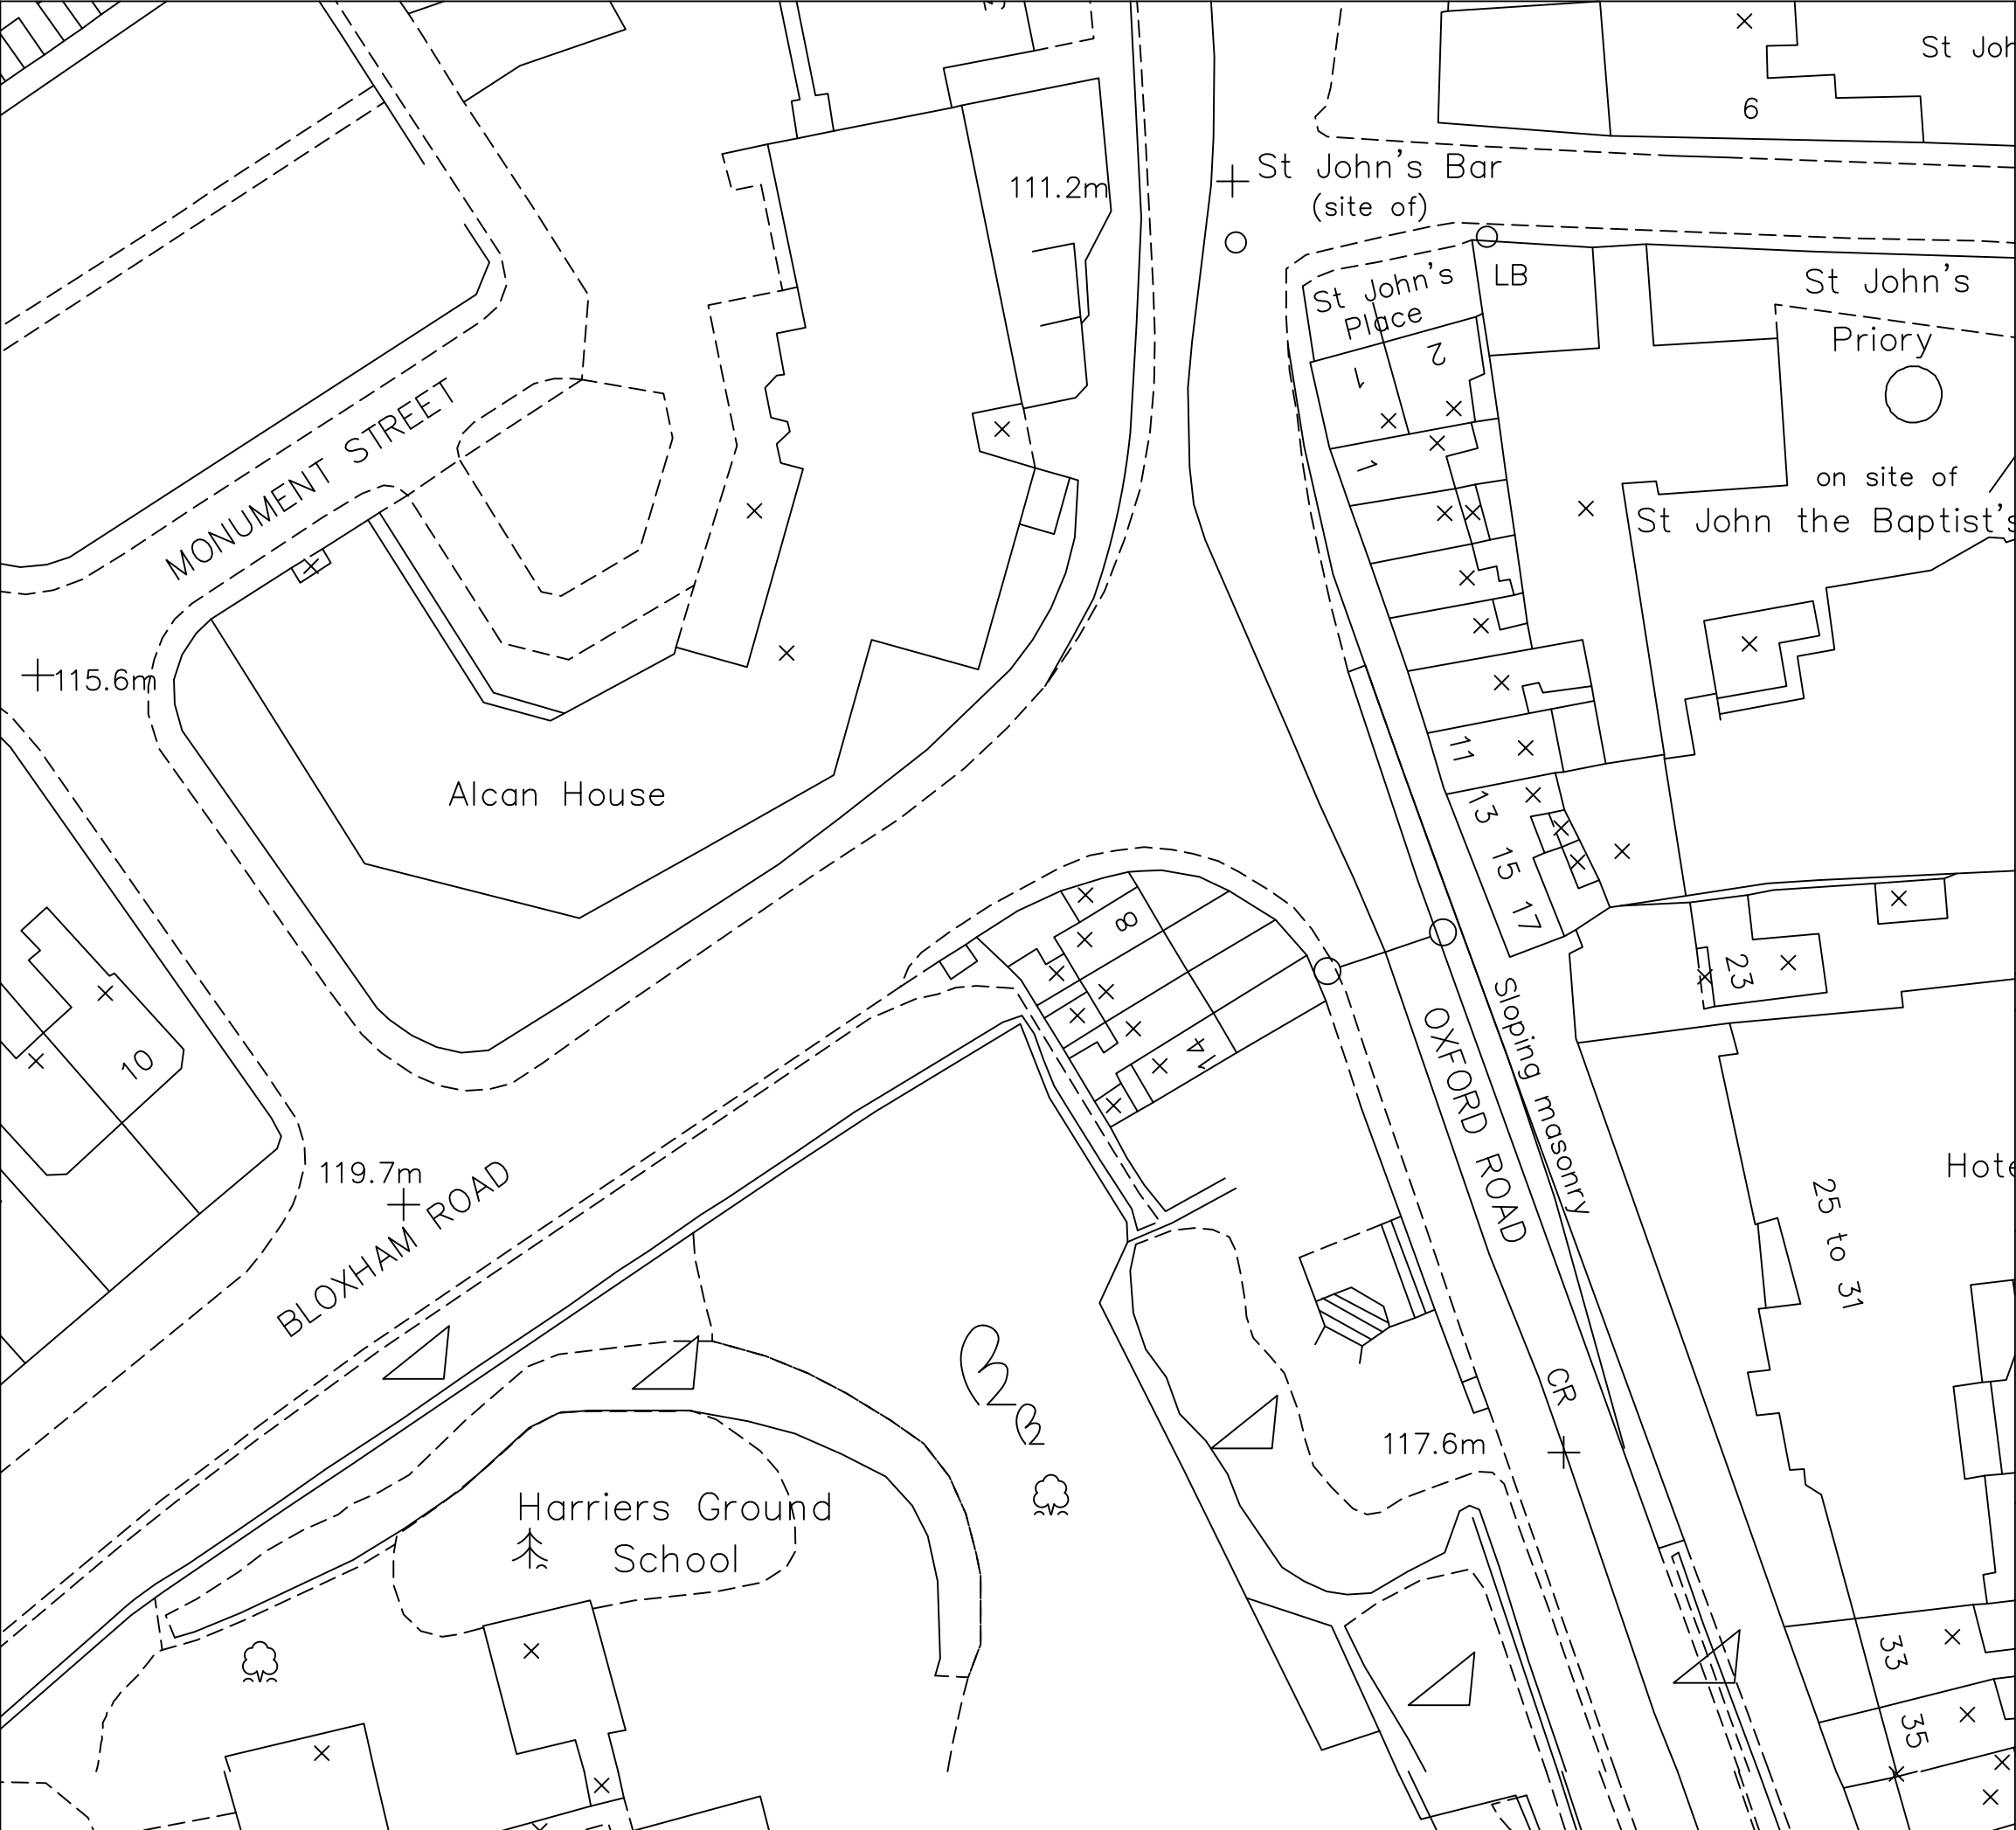

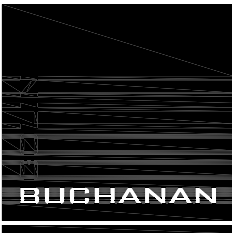Rev	Date	Amendment.			Des. Drn.
Newcombe House 45 Notting Hill Gate London W11 3PB T 020 7309 7000 F 020 7309 0906 www.cbuchanan.co.uk					
Client					
HALLAM LAND MANAGEMENT LTD & J.J. GALLAGHER LTD					
Job Title					
LAND AT COLLEGE FIELDS, BANBURY					
Drawing Title					
OXFORD ROAD/BLOXHAM ROAD - EXISTING LAYOUT					
Des:	Drn:	Chkd:	Appd:	Job No:	First Issued: Scale:
	LL			38581	APR 05 NTS
Drg No:					Rev.
FIGURE 24					

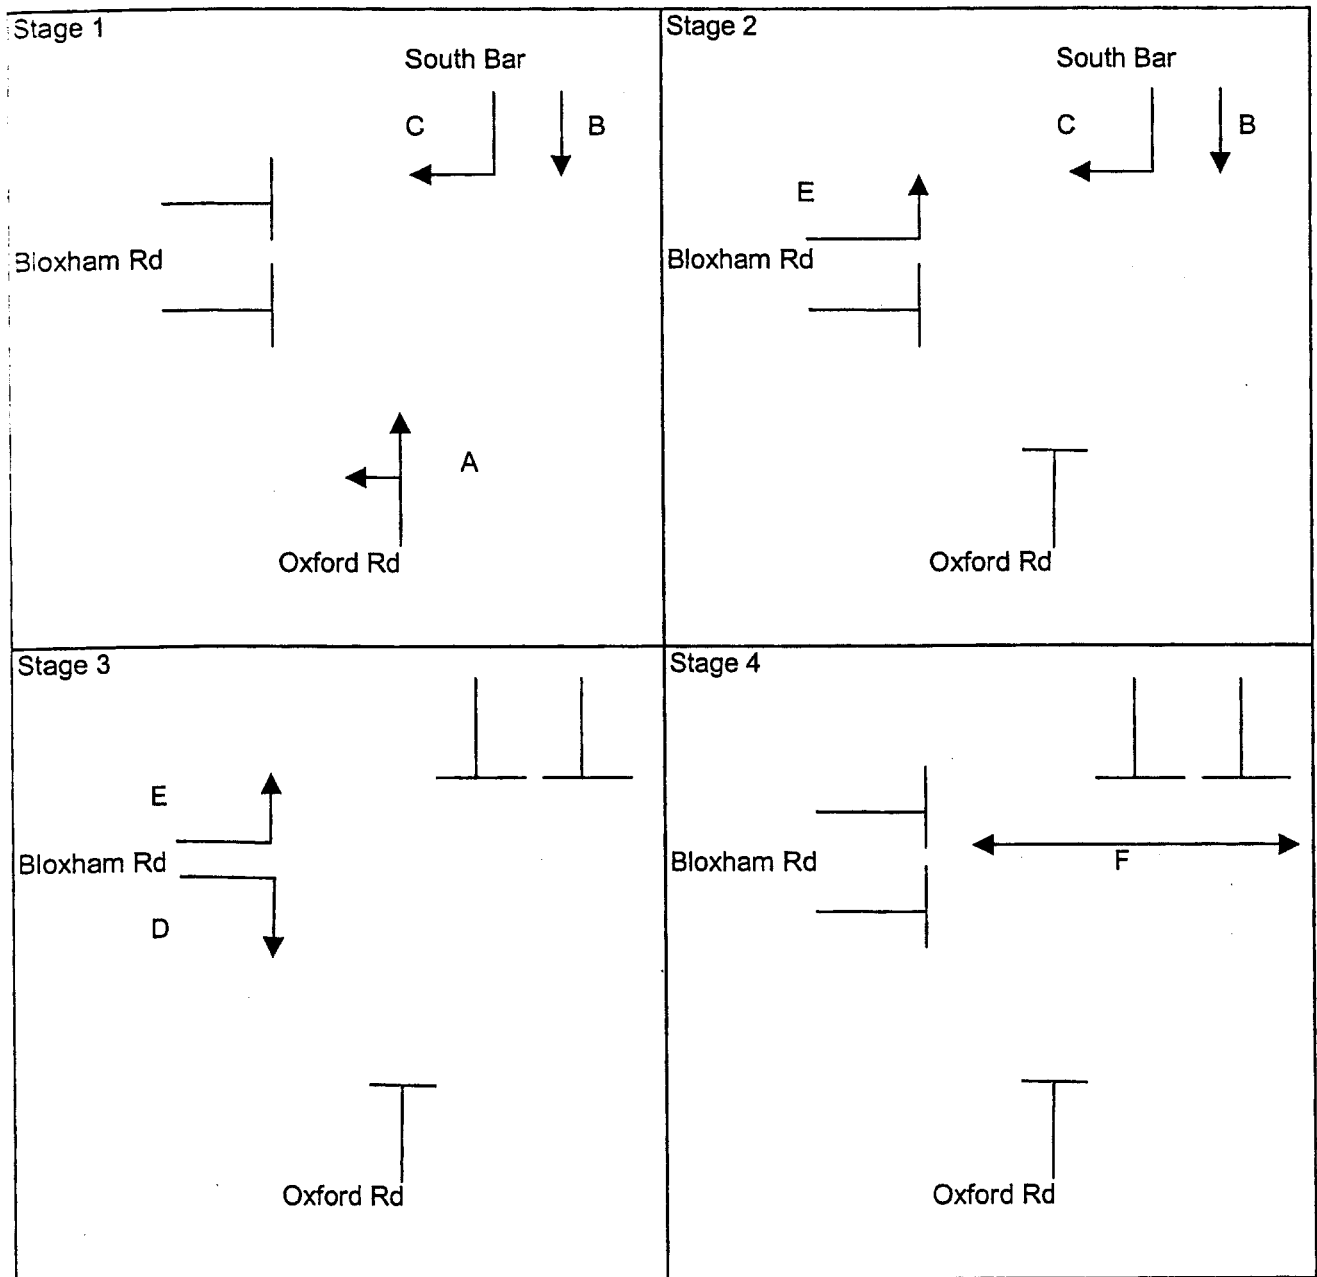

Drawing Title

Oxford Road/Bloxham Road -
Existing Signal Staging

Client

HALLAM LAND MANAGEMENT LTD AND JJ
GALLAGHER LTD

Job Title

LAND AT COLLEGE FIELDS, BANBURY

COLIN
BUCHANAN

Scale: NTS

Designed by: MI

Drawn by: MI

Ckd/Appd: JB

1st Issued: March 05


Job No: 38581

File Extension:


T:\38581\2004
TA\Study\Graphics\Corel\figure22

Drg No:

FIGURE 25

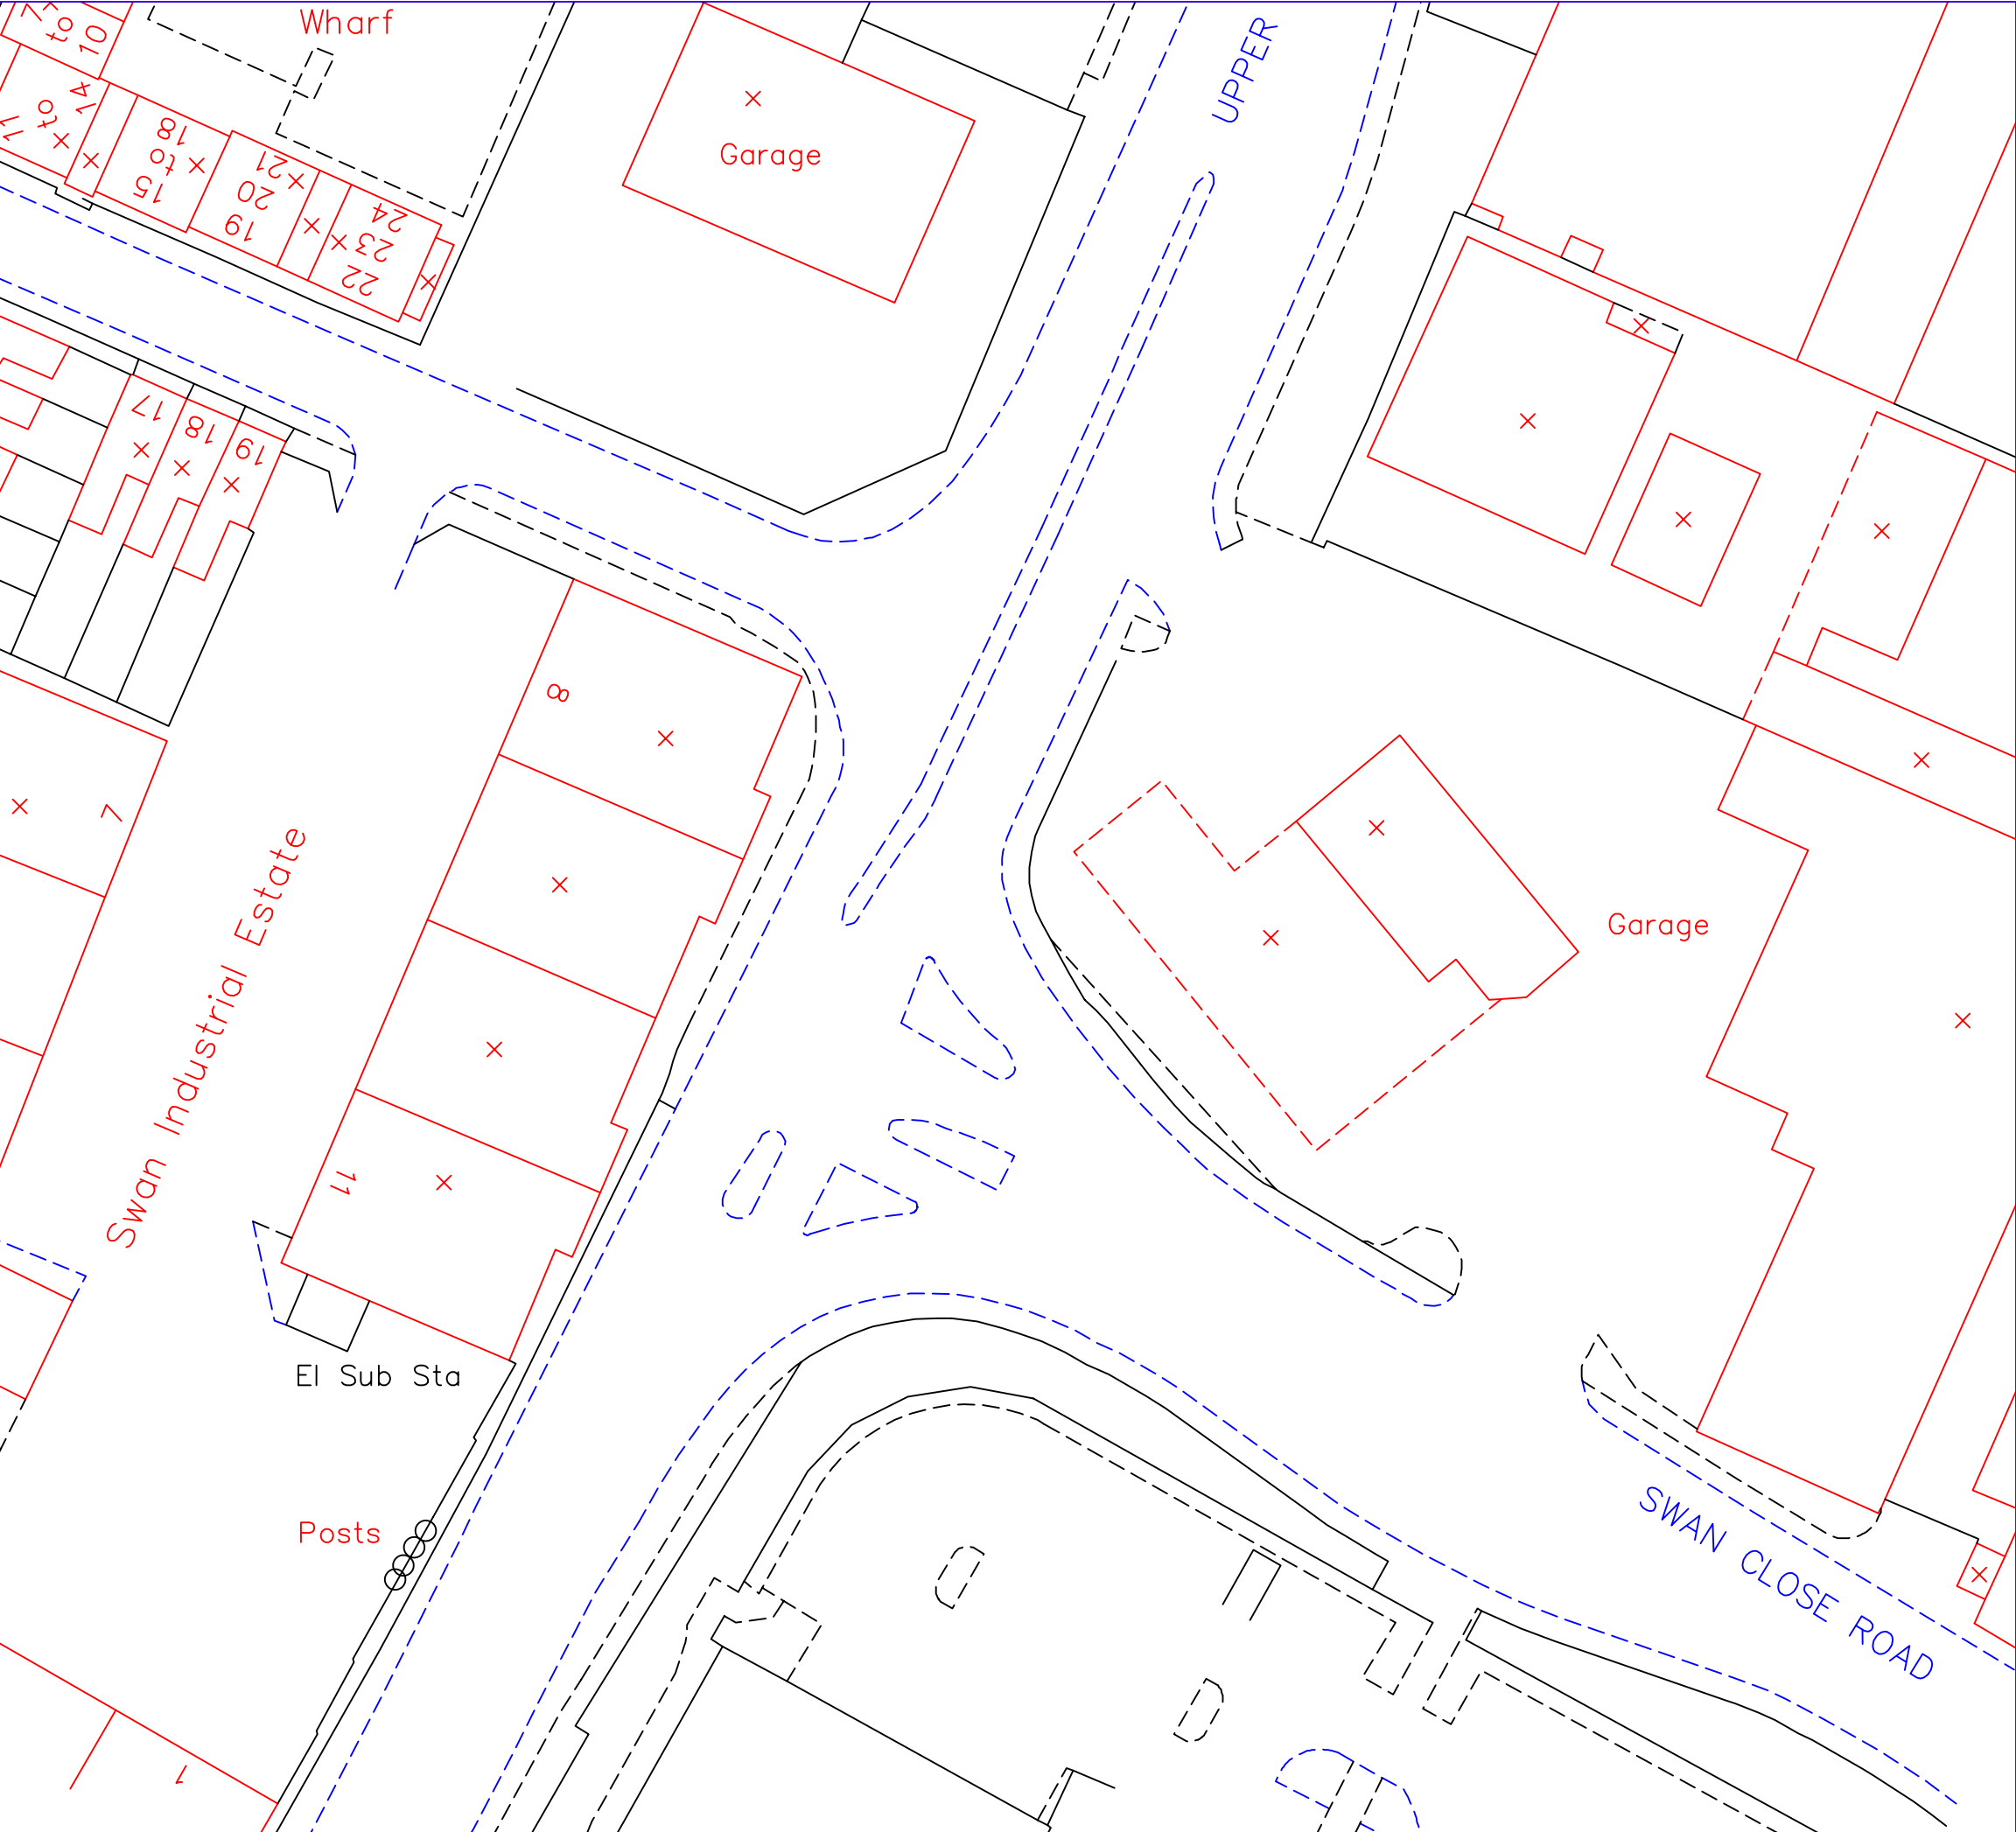

Rev	Date	Amendment.			Des.	Drn.
Newcombe House 45 Notting Hill Gate London W11 3PB T 020 7309 7000 F 020 7309 0906 www.cbuchanan.co.uk						
Client HALLAM LAND MANAGEMENT LTD & J.J. GALLAGHER LTD						
Job Title LAND AT COLLEGE FIELDS, BANBURY						
Drawing Title UPPER WINDSOR STREET/SWAN CLOSE - EXISTING LAYOUT						
Des:	Drn:	Chkd:	Appd:	Job No:	First Issued:	Scale:
	LL			38581	APR 05	NTS
Drg No:						Rev.
FIGURE 26						

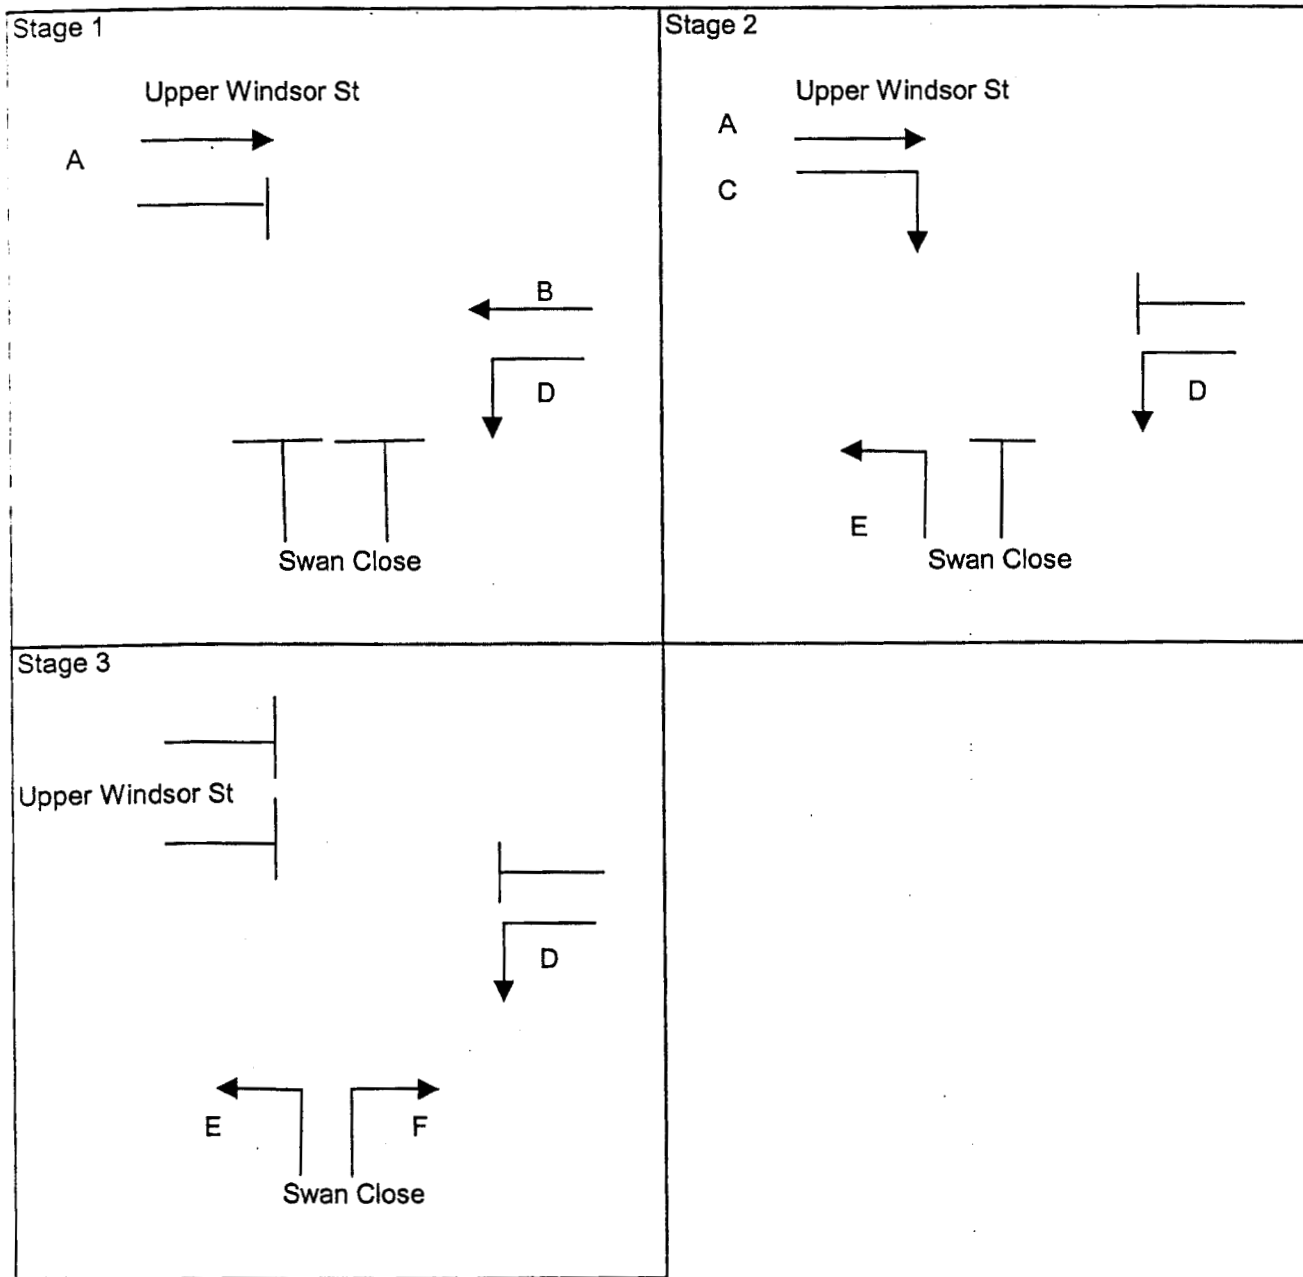

Drawing Title

Upper Windsor Street/Swan
Close - Existing Signal
Staging

Client

HALLAM LAND MANAGEMENT LTD AND JJ
GALLAGHER LTD

Job Title

LAND AT COLLEGE FIELDS, BANBURY

COLIN
BUCHANAN

Scale: NTS

Designed by: MI

Drawn by: MI

Ckd/Appd: JB

1st Issued: March 05


Job No: 38581

File Extension:

T:\38581\2004
TA\Study\Graphics\Corel\figure22

Drg No:

FIGURE 27

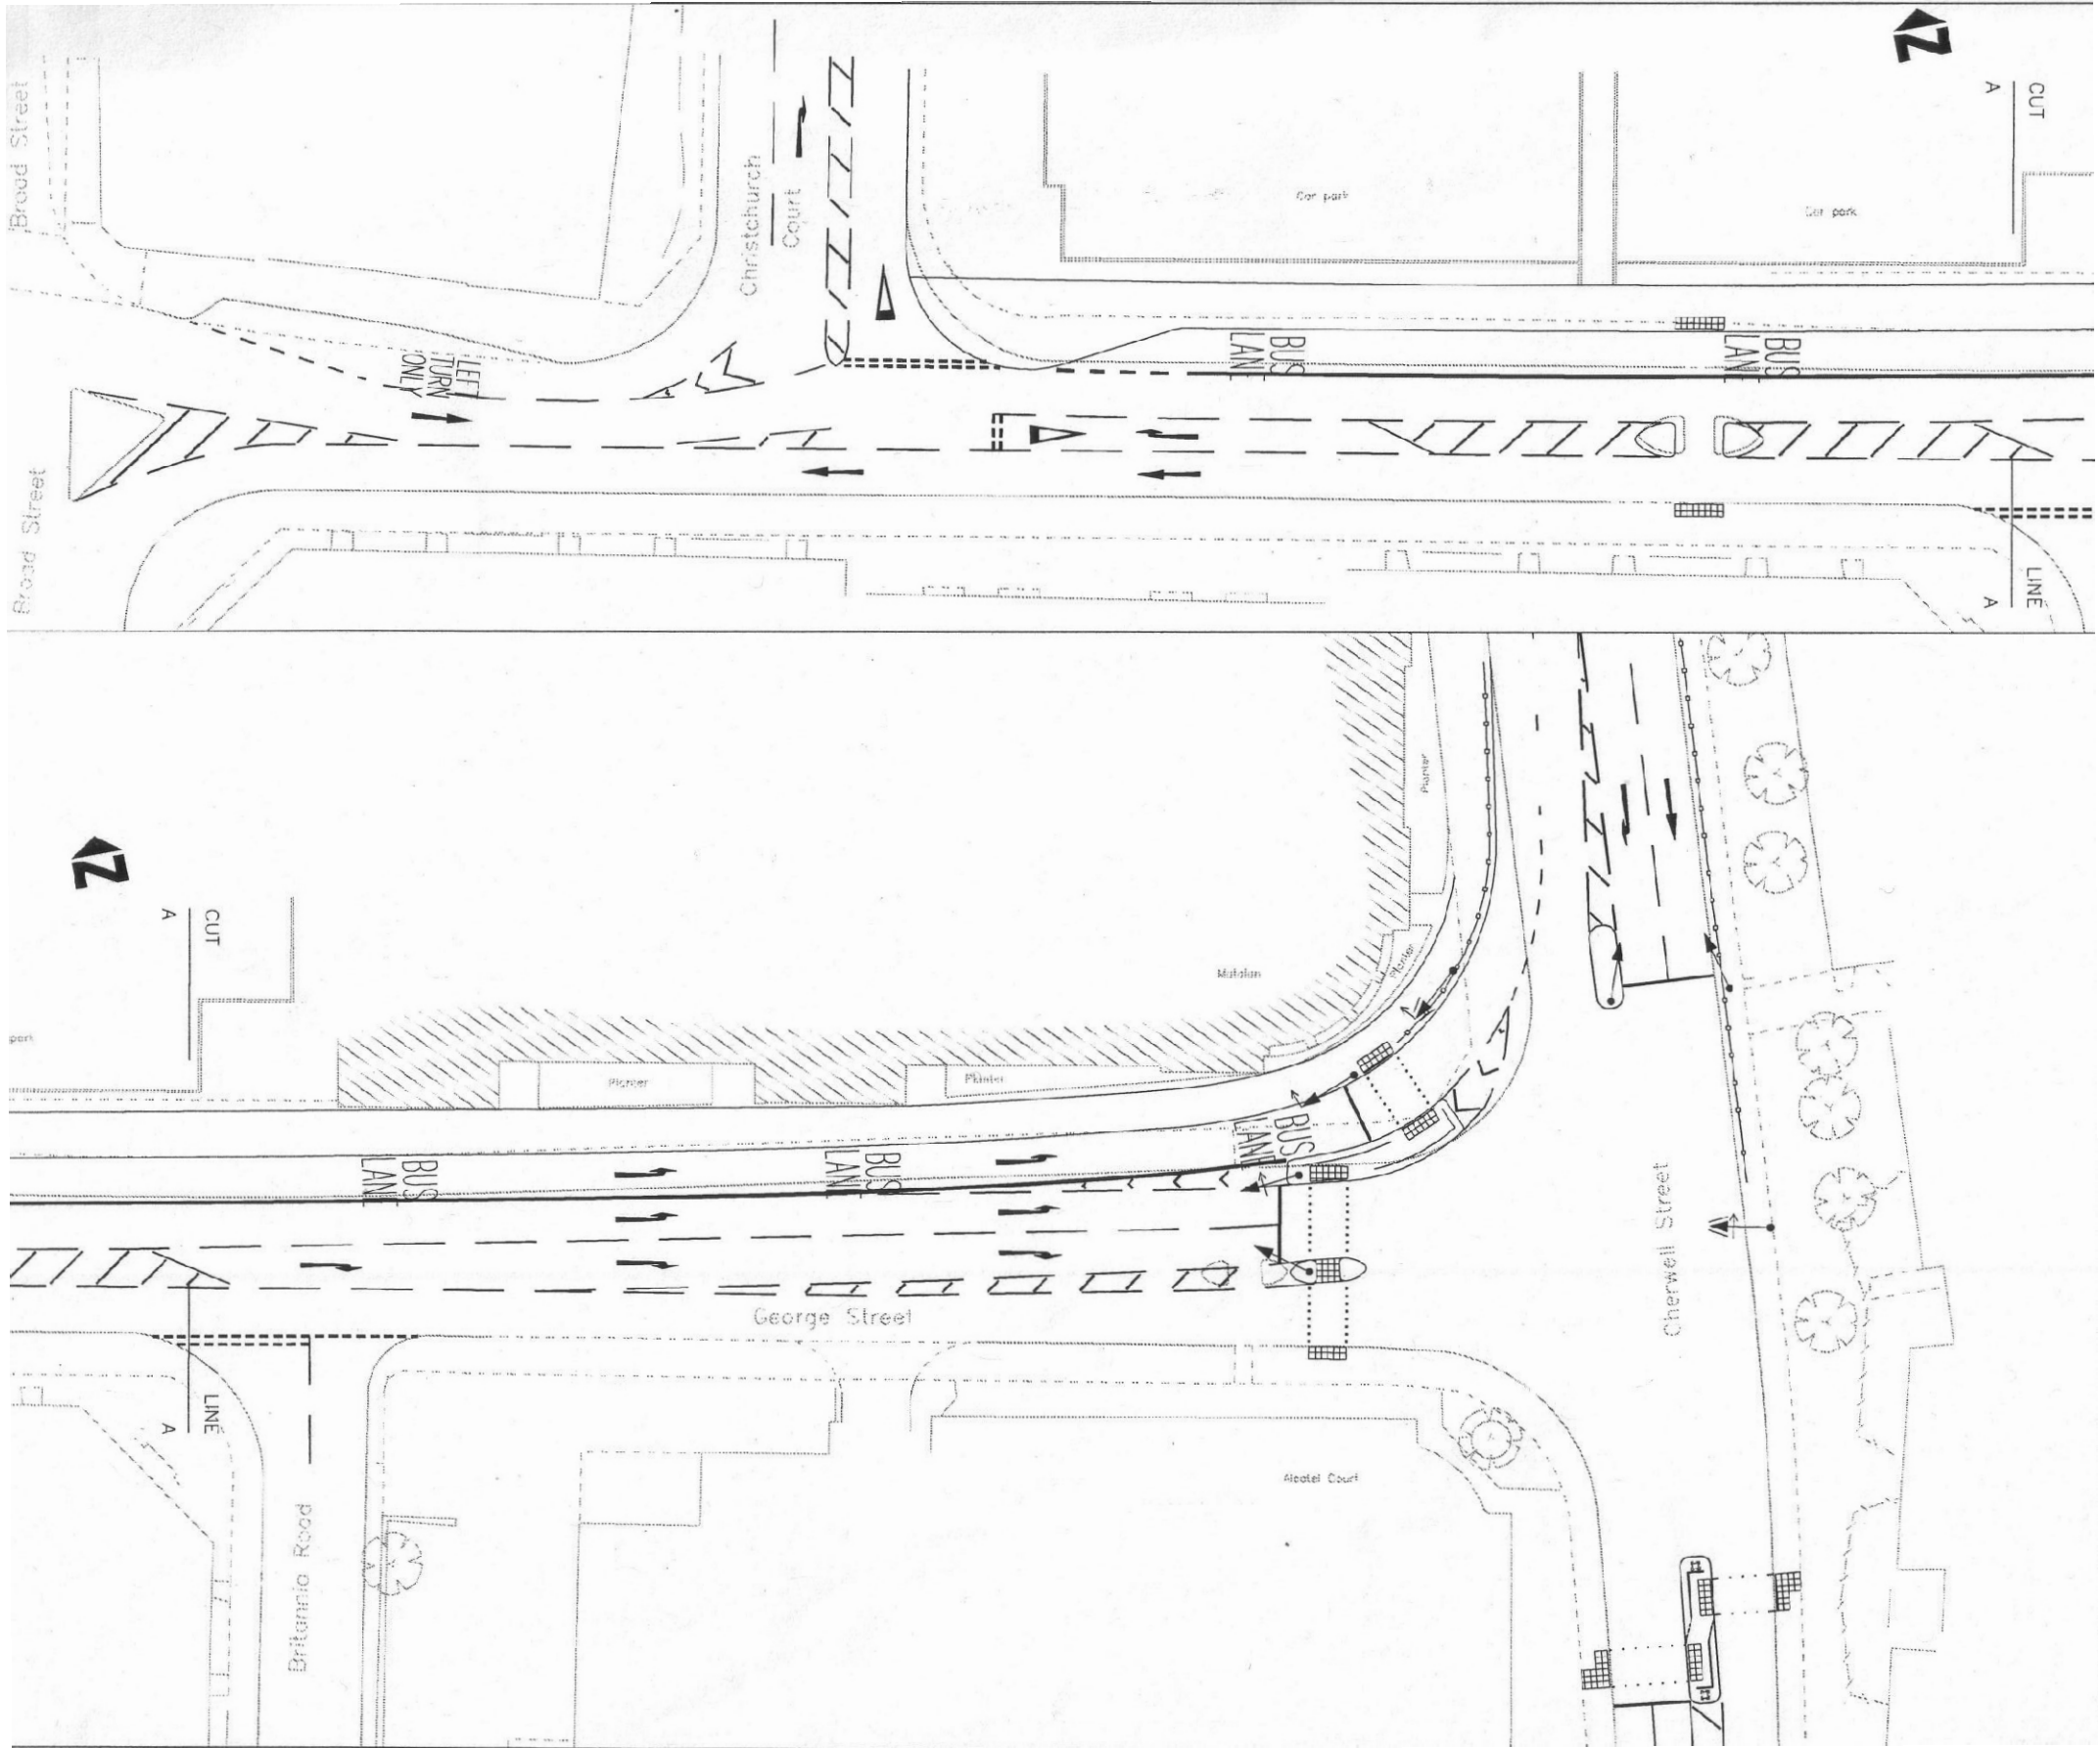


Drawing Title	Cherwell Street/George Street - Existing Layout	Client	HALLAM LAND MANAGEMENT LTD AND JJ GALLAGHER LTD		Scale:	NTS	File Extension: I:\38581\2004 TA\Study\Graphics\Corel\figure22	
			Designed by:					
			Drawn by:		LL			
		Job Title	LAND AT COLLEGE FIELDS, BANBURY			Ckd/Appd:	JSB	Drg No: FIGURE 28
						1st Issued:	MAY 05	
						Job No:	38581	



BASIC SITE DATA STREAM No:-

Please sketch stage movements and annotate phases

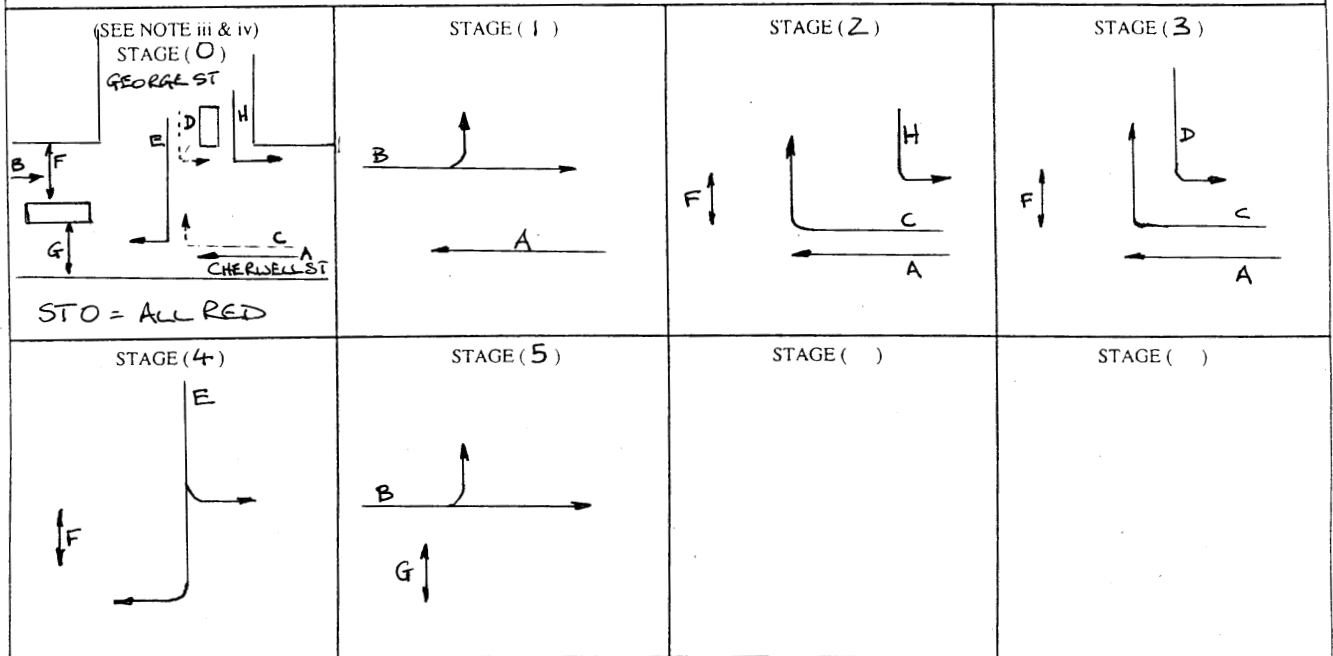

Drawing Title

Cherwell Street/George
Street - Existing Signal
Staging

Client

HALLAM LAND MANAGEMENT LTD AND JJ
GALLAGHER LTD

Job Title

LAND AT COLLEGE FIELDS, BANBURY

COLIN
BUCHANAN

Scale: NTS

Designed by: MI

Drawn by: MI

Ckd/Appd: JB

1st Issued: March 05


Job No: 38581

File Extension:

T:\38581\2004
TA\Study\Graphics\Corel\figure22

Drg No:

Figure 29

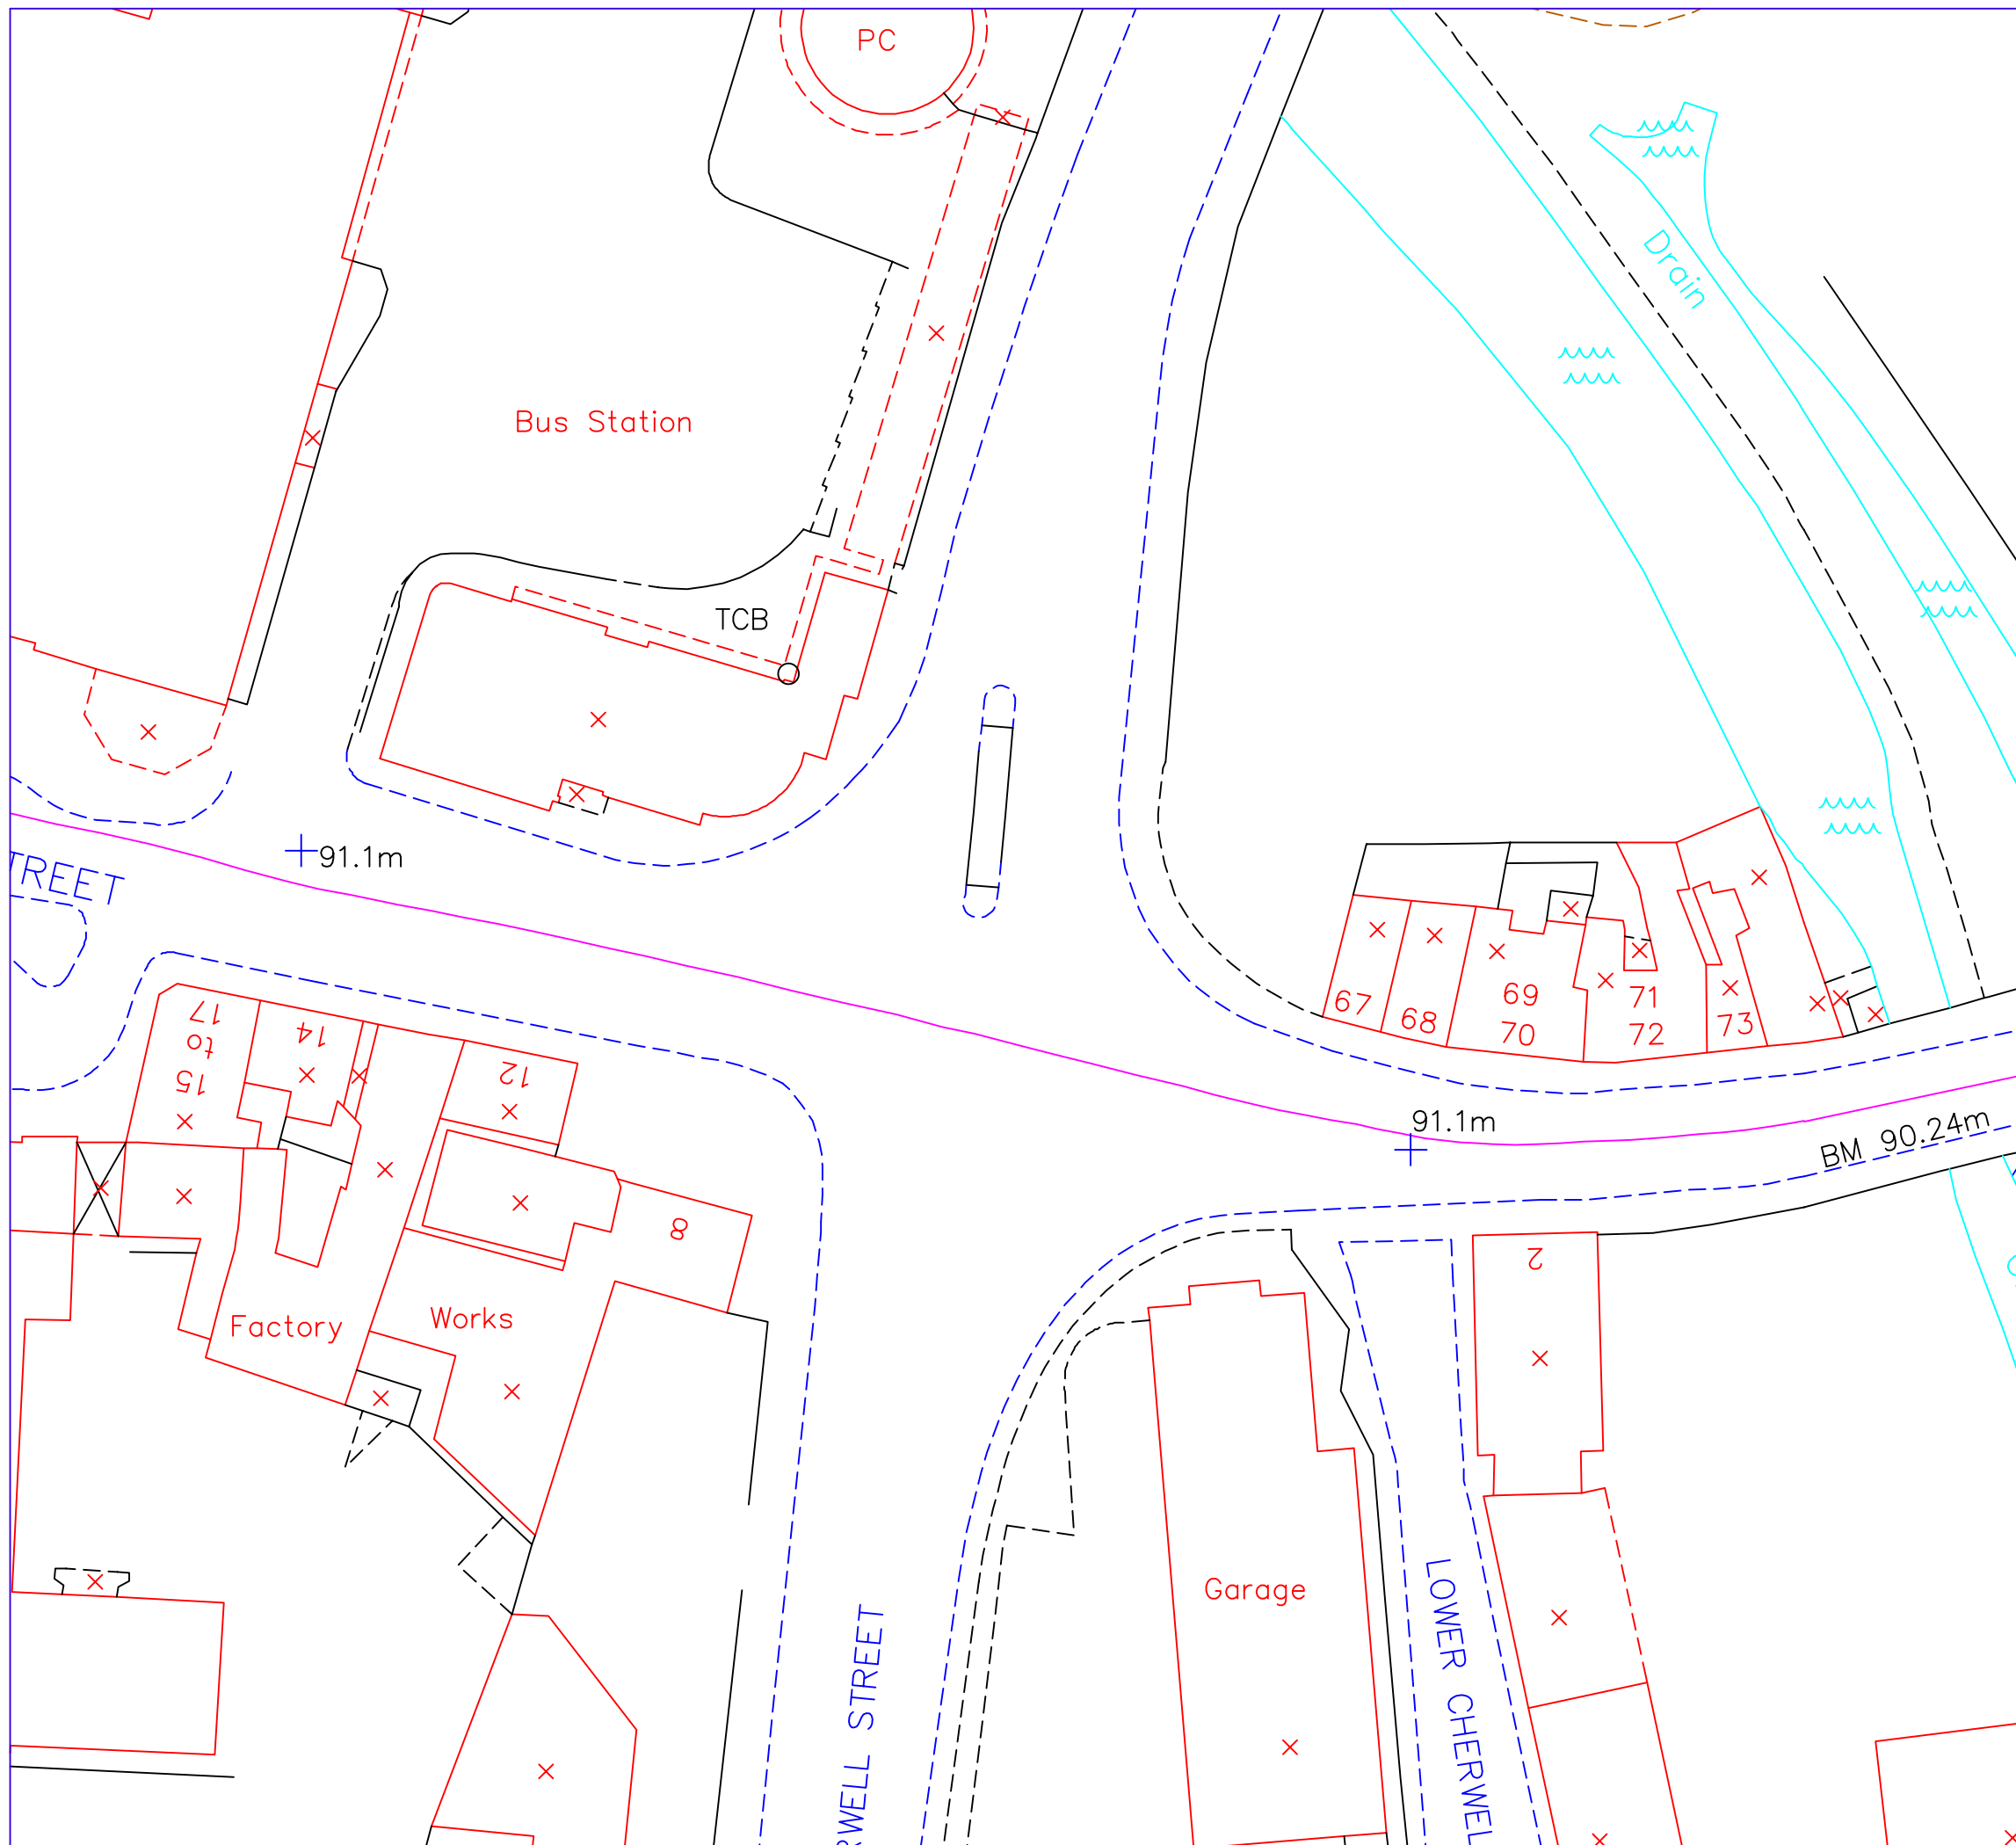

Rev	Date	Amendment.				Des.	Drn.
Newcombe House 45 Notting Hill Gate London W11 3PB T 020 7309 7000 F 020 7309 0906 www.cbuchanan.co.uk							
Client							
HALLAM LAND MANAGEMENT LTD & J.J. GALLAGHER LTD							
Job Title							
LAND AT COLLEGE FIELDS, BANBURY							
Drawing Title							
CHERWELL STREET/BRIDGE STREET - EXISTING LAYOUT							
Des:	Drn:	Chkd:	Appd:	Job No:	First Issued:	Scale:	
	LL			38581	APR 05	NTS	
Drg No:						Rev.	
FIGURE 30							